
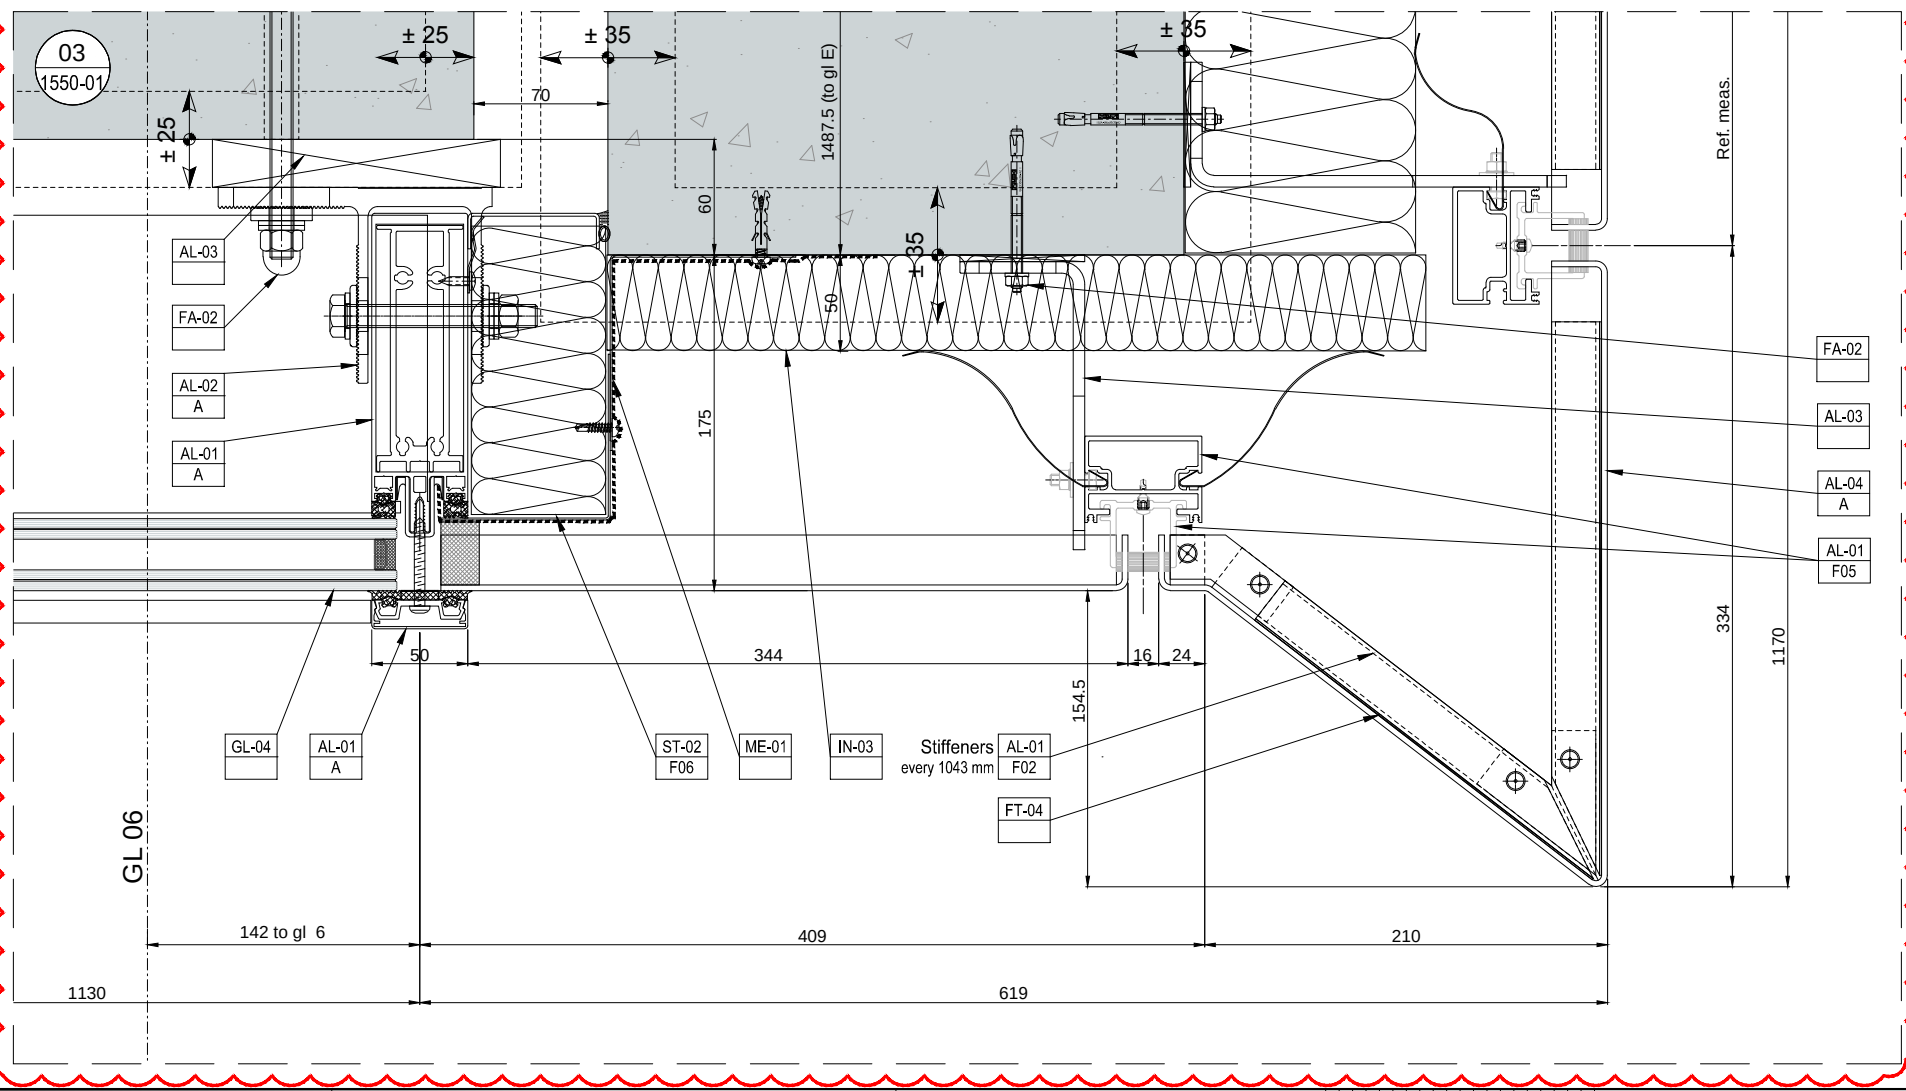
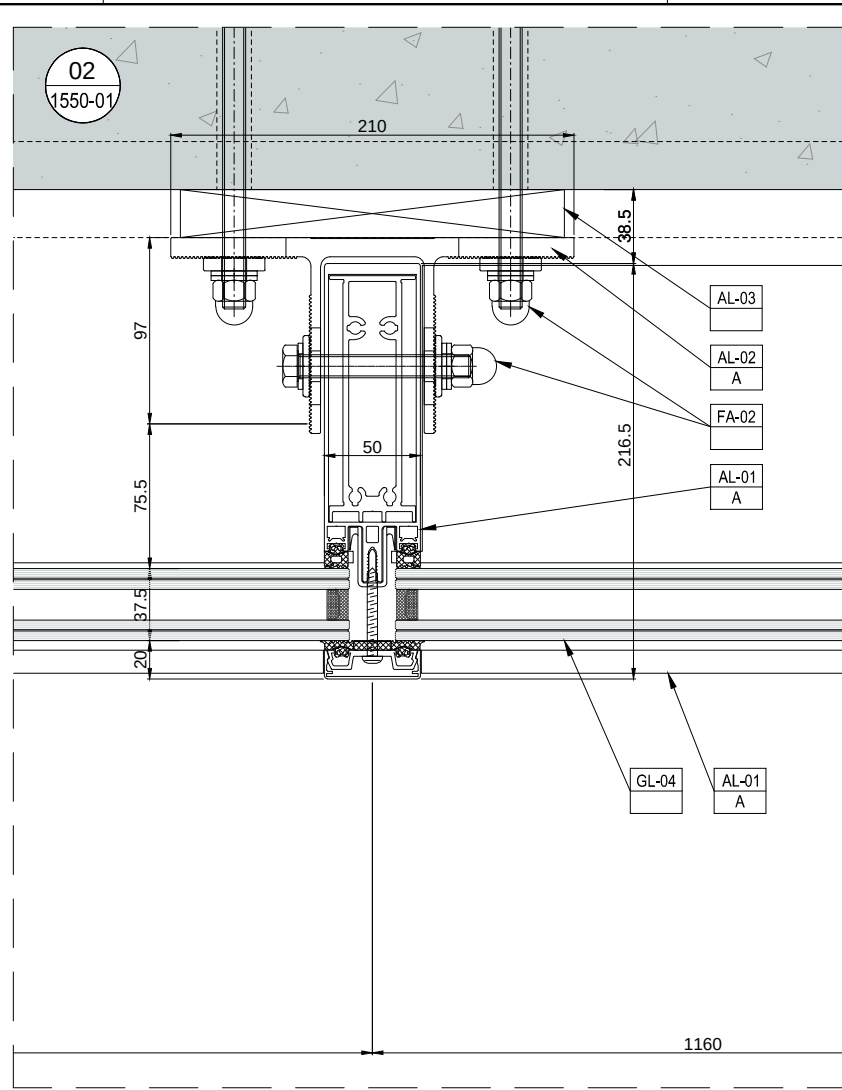


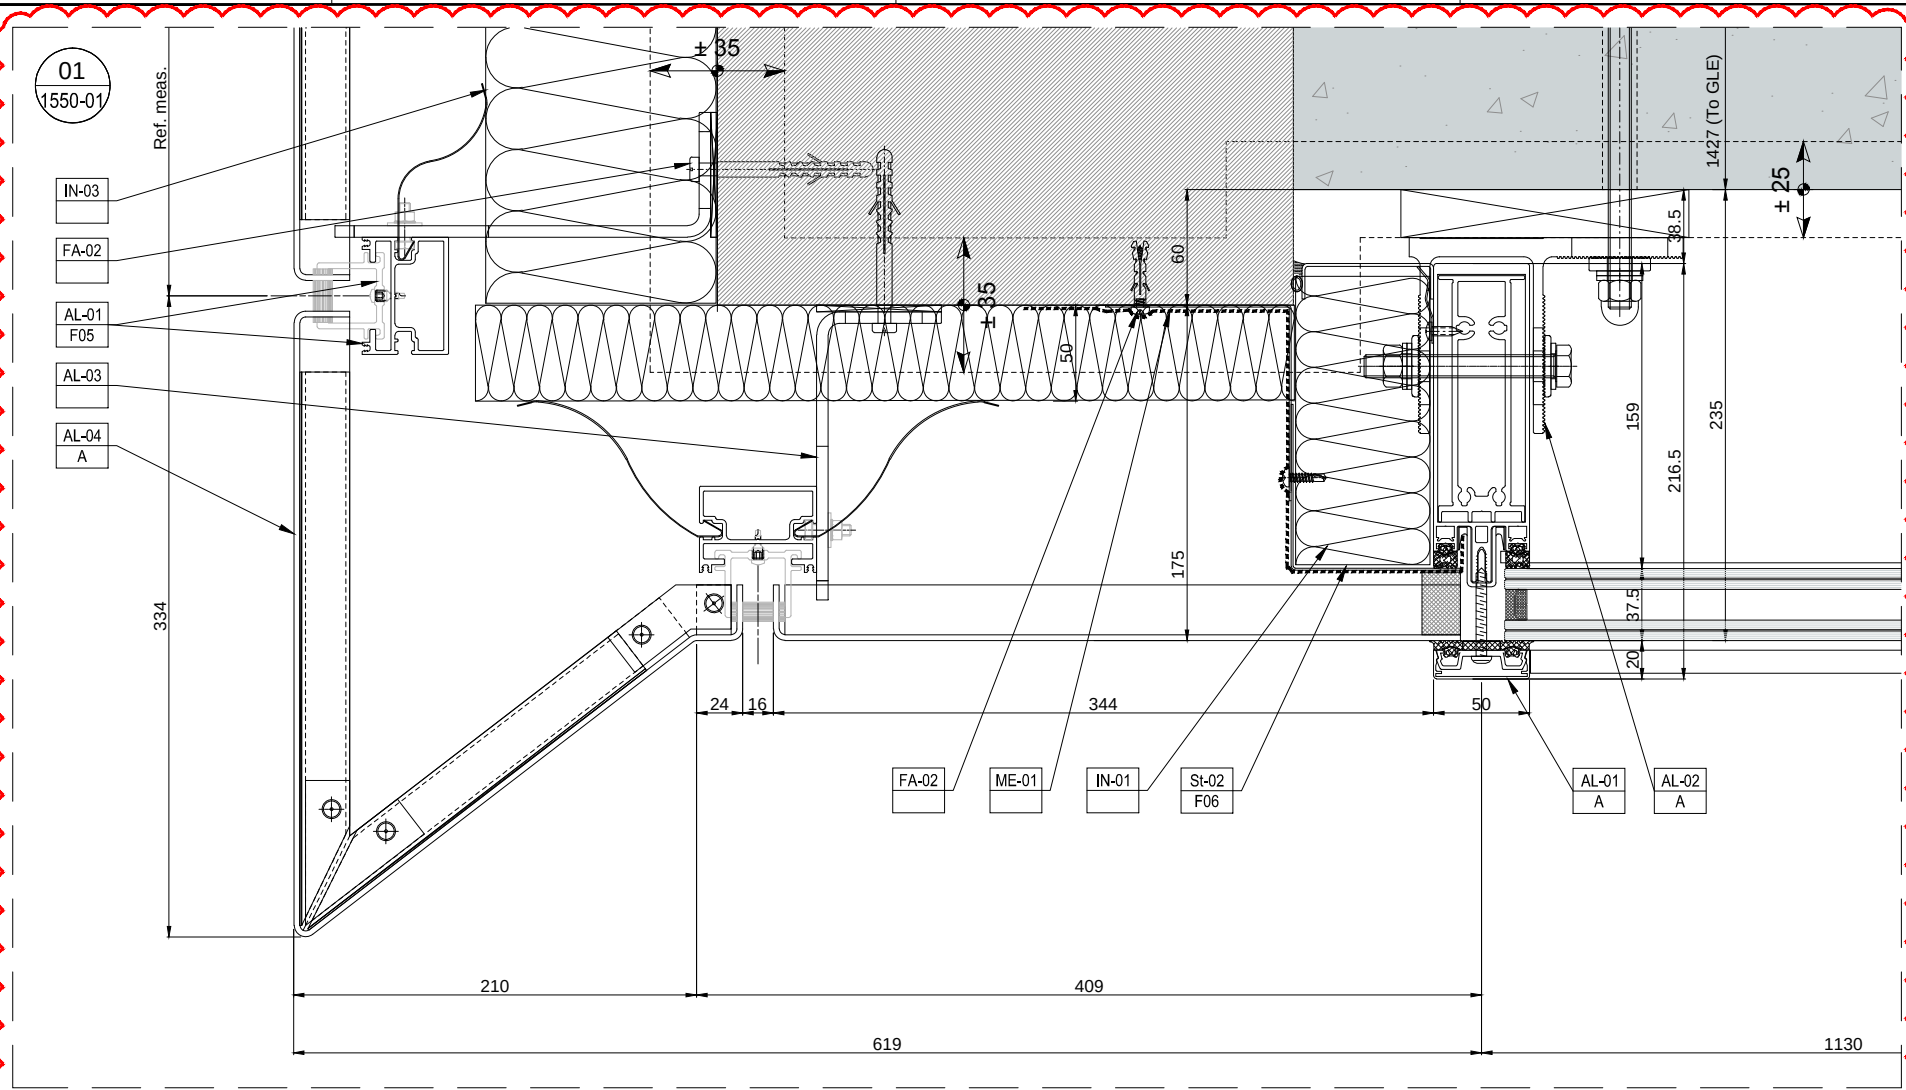

NOTE: CONCRETE CORE DIMENSION
AND MULLION POSITION HAVE
CHANGED FOR ACCOMODATE
TOLERANCE +/-35


Proprietary Note:
The copyright of this drawing remains with us.
No copies may be taken without our written
consent nor the drawing made available to
third parties. Legal action will be taken in case
of breach of the above requirement.

NOTES:

Design Architect
Stiff + Trevillon Architects Ltd
16 Woodfield Road, London W9 2BE

Rev	Date	By	Description
01	12/05/2020	FDC	SEE RED CLOUDS

Project name
BRILL PLACE RESIDENTIAL TOWER
Brill Place, London

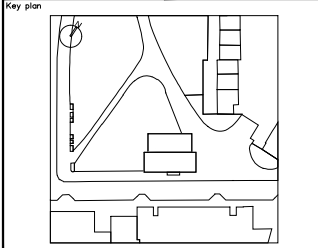

Project No. Lot No.

bluesteel
EXCELLENCE FOR ARCHITECTS
Via Vittorio Veneto, 13 - 31014 San Martino di Colle Umberto (TV) Italy
Phone 0438-500103 - Fax 0438-500498

Title
Unitized System Facade
EWS05 - Staircase stick system
Horizontal details

Drawn by FDC	Checked by D. Da Re	Approved by D. Da Re
Scale (A3 size)	First date of issue 23.04.2020	

Status	Drawing No.	Revision No.
-	0182-1550-01	01
DIVULGATION AND REPRODUCTION FORBIDDEN BY LAW		