


01
1450-01


Mef. meas.

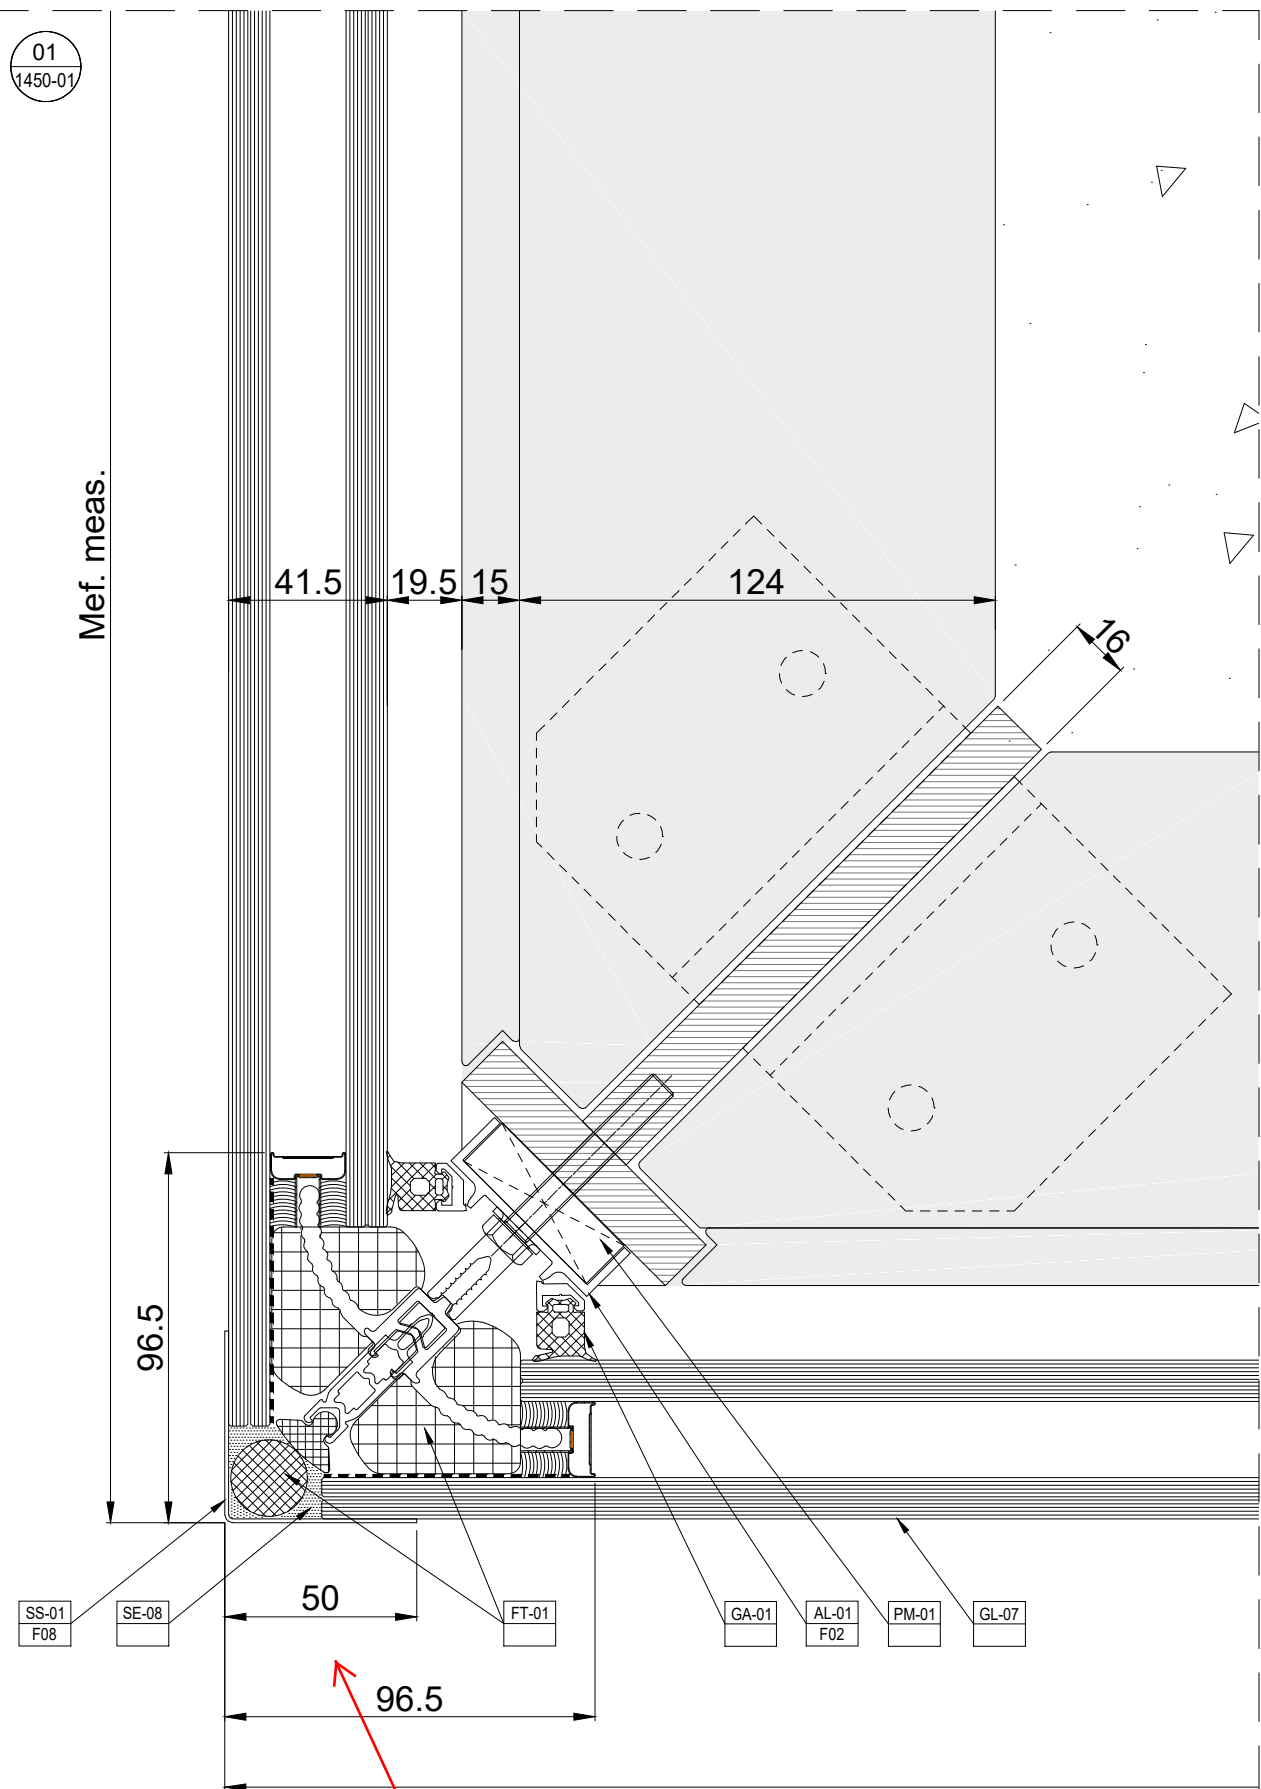

4. Is it possible to reduce external corner trim?

02
1450-01

Ref. meas.

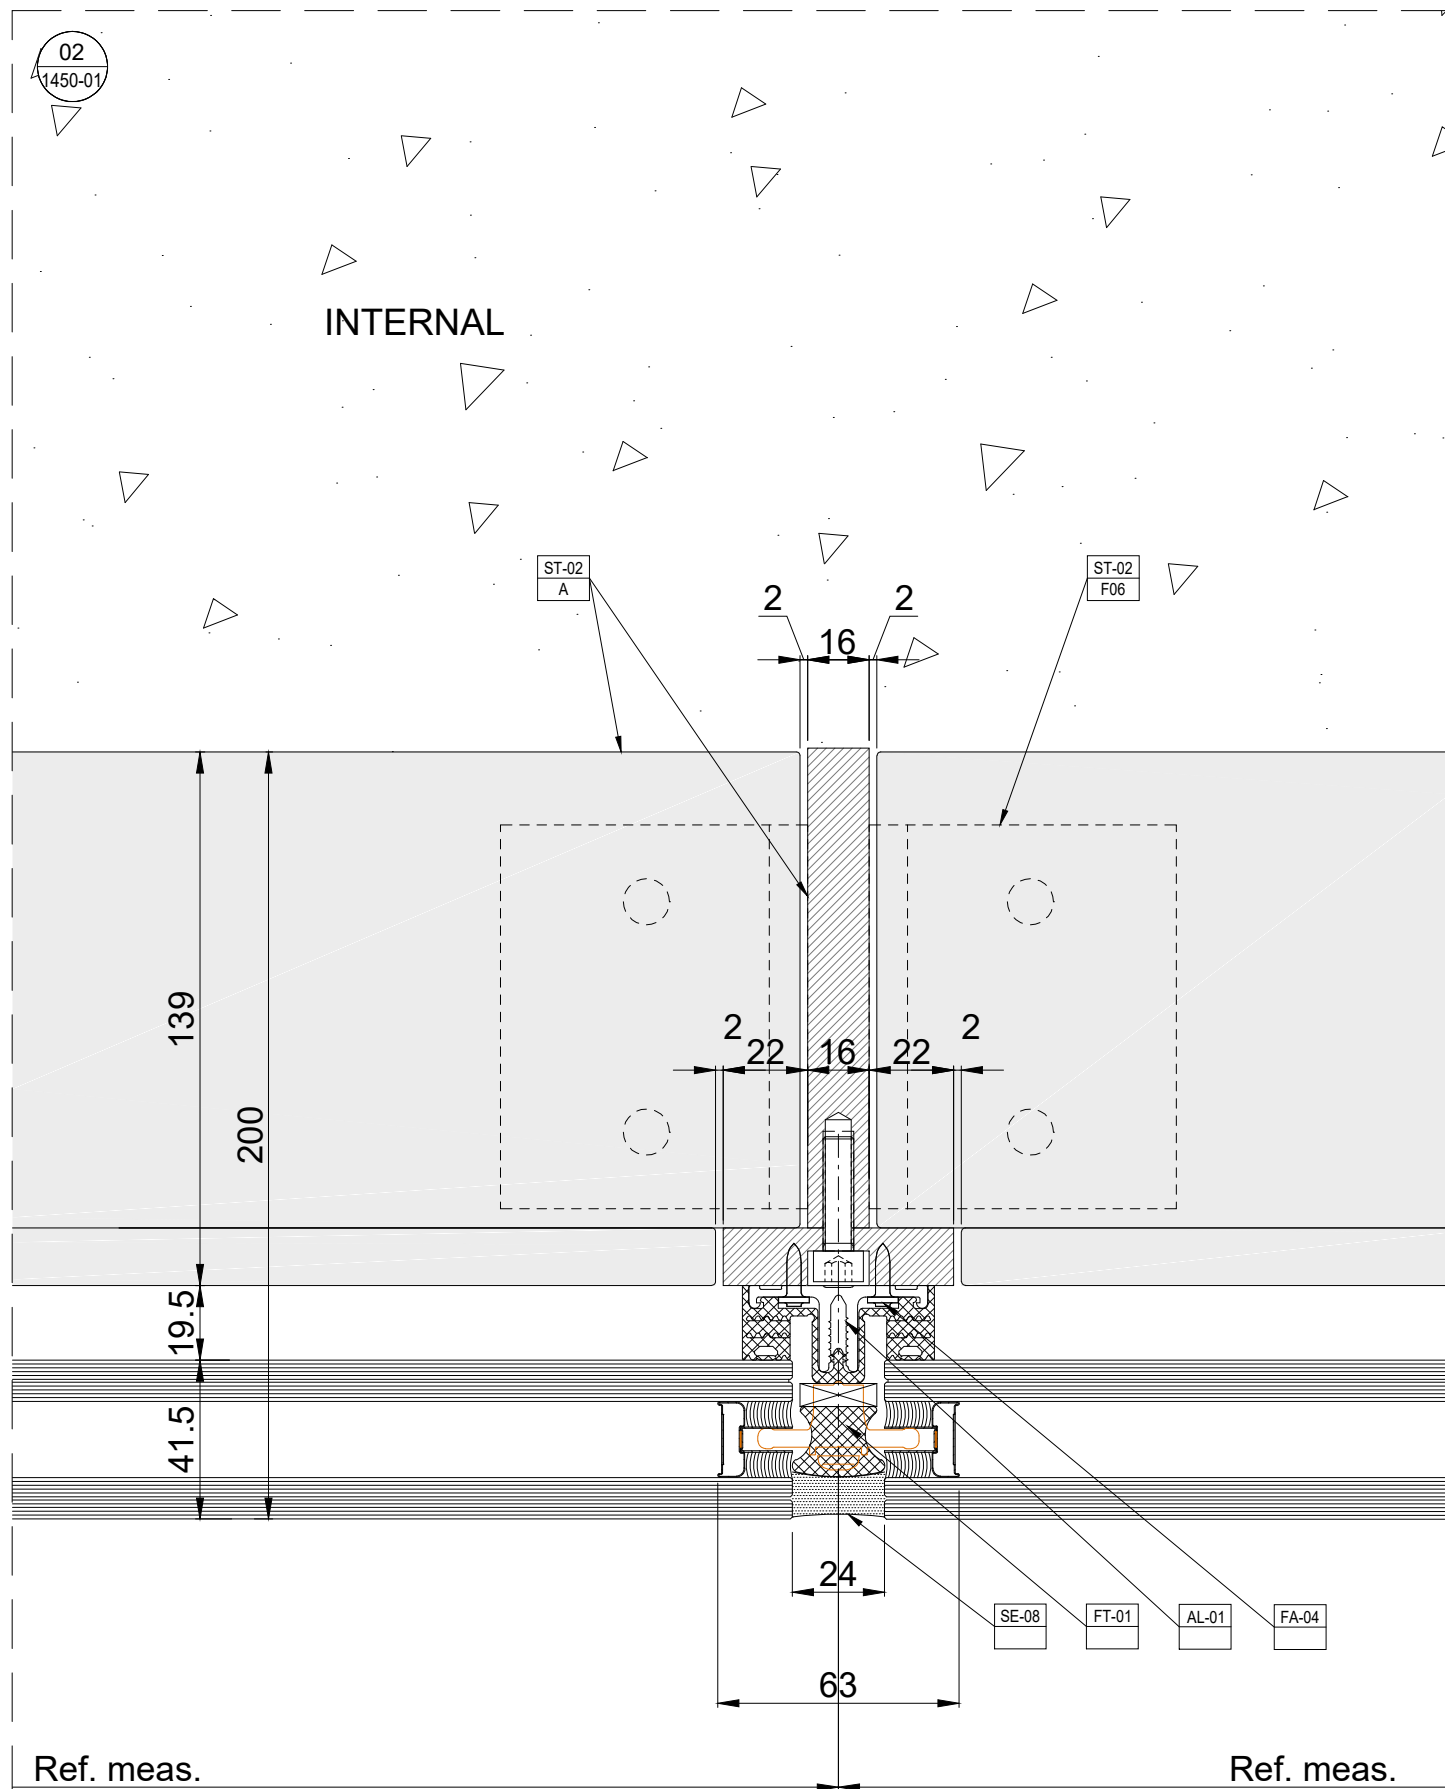


Proprietary Note:
The copyright of this drawing remains with us. No copies may be taken without our written consent nor the drawing made available to third parties. Legal action will be taken in case of breach of the above requirement.

NOTES:

Design Architect
Stiff + Trevillon Architects Ltd
16 Woodfield Road, London W9 2BE

Rev	Date	By	Description

Project name
BRILL PLACE RESIDENTIAL TOWER
Brill Place, London

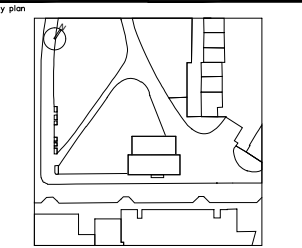

Project No. Lot No.
bluesteel
EXCELLENCE FOR ARCHITECTS
Via Vittorio Veneto, 13 - 31014 San Martino di Colle Umberto (TV) Italy
Phone 0438-500103 - Fax 0438-500498

Title
Unitized System Facade
EWS04 - Lobby stick system
Horizontal details

Created by: FDC Checked by: D. Da Re Approved by: D. Da Re
Scale (A0 size): 1:2 First date of issue: 21.04.2020

Status: Drawing No. **0182-1450-03** Revision No. **00**

DIVULGATION AND REPRODUCTION FORBIDDEN BY LAW