


01
2140-10

Proprietary Note:
The copyright of this drawing remains with us. No copies may be taken without our written consent nor the drawing made available to third parties. Legal action will be taken in case of breach of the above requirement.

NOTES:
DRAWING ORIGINATED
FROM PCSA CODE
0182-1140-10

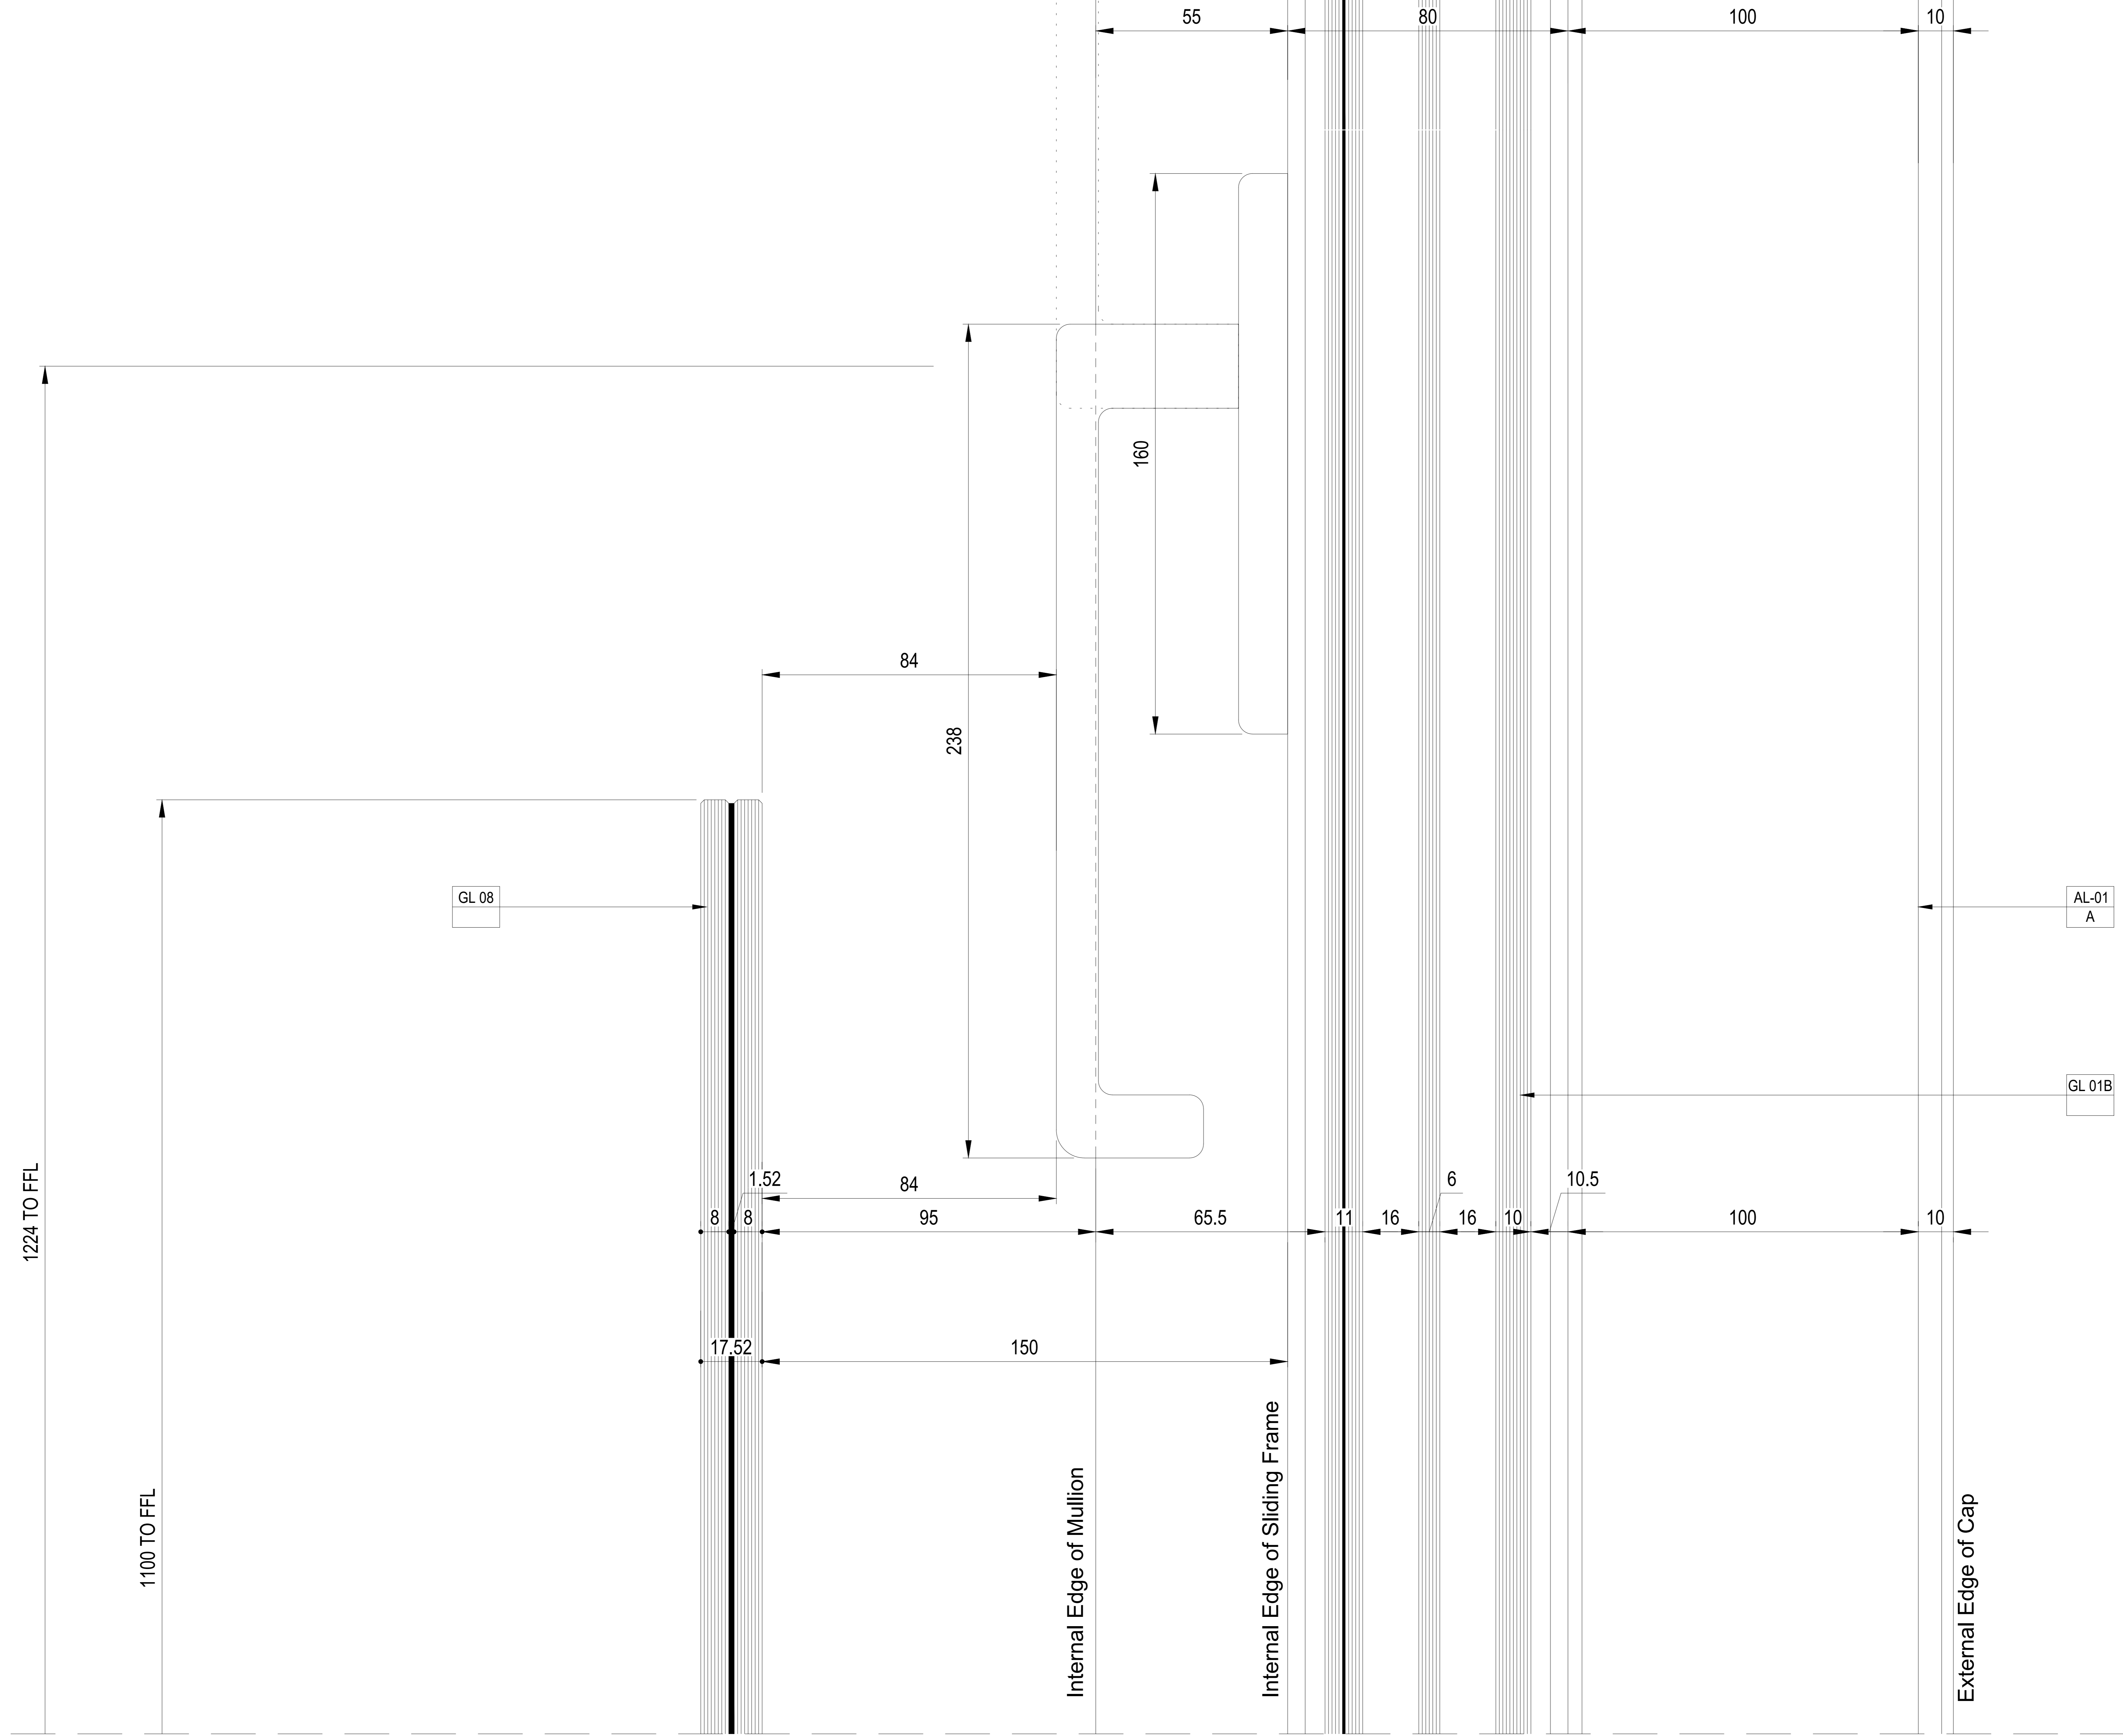


Design Architect
Stiff + Trevillon Architects Ltd
16 Woodfield Road, London W9 2BE

Client
Henry Construction Projects Ltd
Church Rd, Cranford, Middlesex, TW5 9RY

Rev	Date	By	Description
-	-	-	-
-	-	-	-
-	-	-	-
-	-	-	-
-	-	-	-

Project name
BRILL PALCE RESIDENTIAL TOWER
Brill Place, London

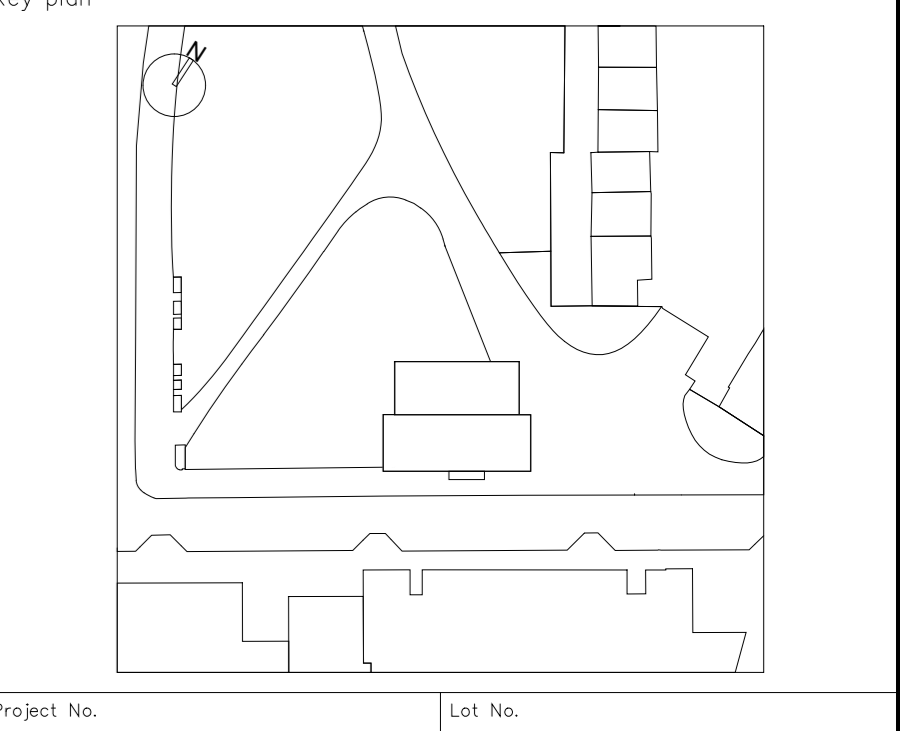

bluesteel
EXCELLENCE FOR ARCHITECTURE
Via Vittorio Veneto, 15 - 31014 San Martino di Colle Umberto (TV) Italy
Phone: 0438-500103 - Fax: 0438-500498

Title
Unitized System Facade
EWS01 - Typical Vertical details
WinterGarden Handrail Level

Drawn by A. Zanin	Checked by D. Da Re	Approved by L. De Noni
Scale (A0 size)	First date of issue 09.11.2020	Revision No.

Status Drawing No. **0182-2140-10** 00
Revision No. **00**
DIVULGATION AND REPRODUCTION FORBIDDEN BY LAW