


01
2150-03

02
2150-03

Proprietary Note:
The copyright of this drawing remains with us. No copies may be taken without our written consent nor the drawing made available to third parties. Legal action will be taken in case of breach of the above requirement.

NOTES:
DRAWING ORIGINATED FROM PCSA CODE 0182-1150-03

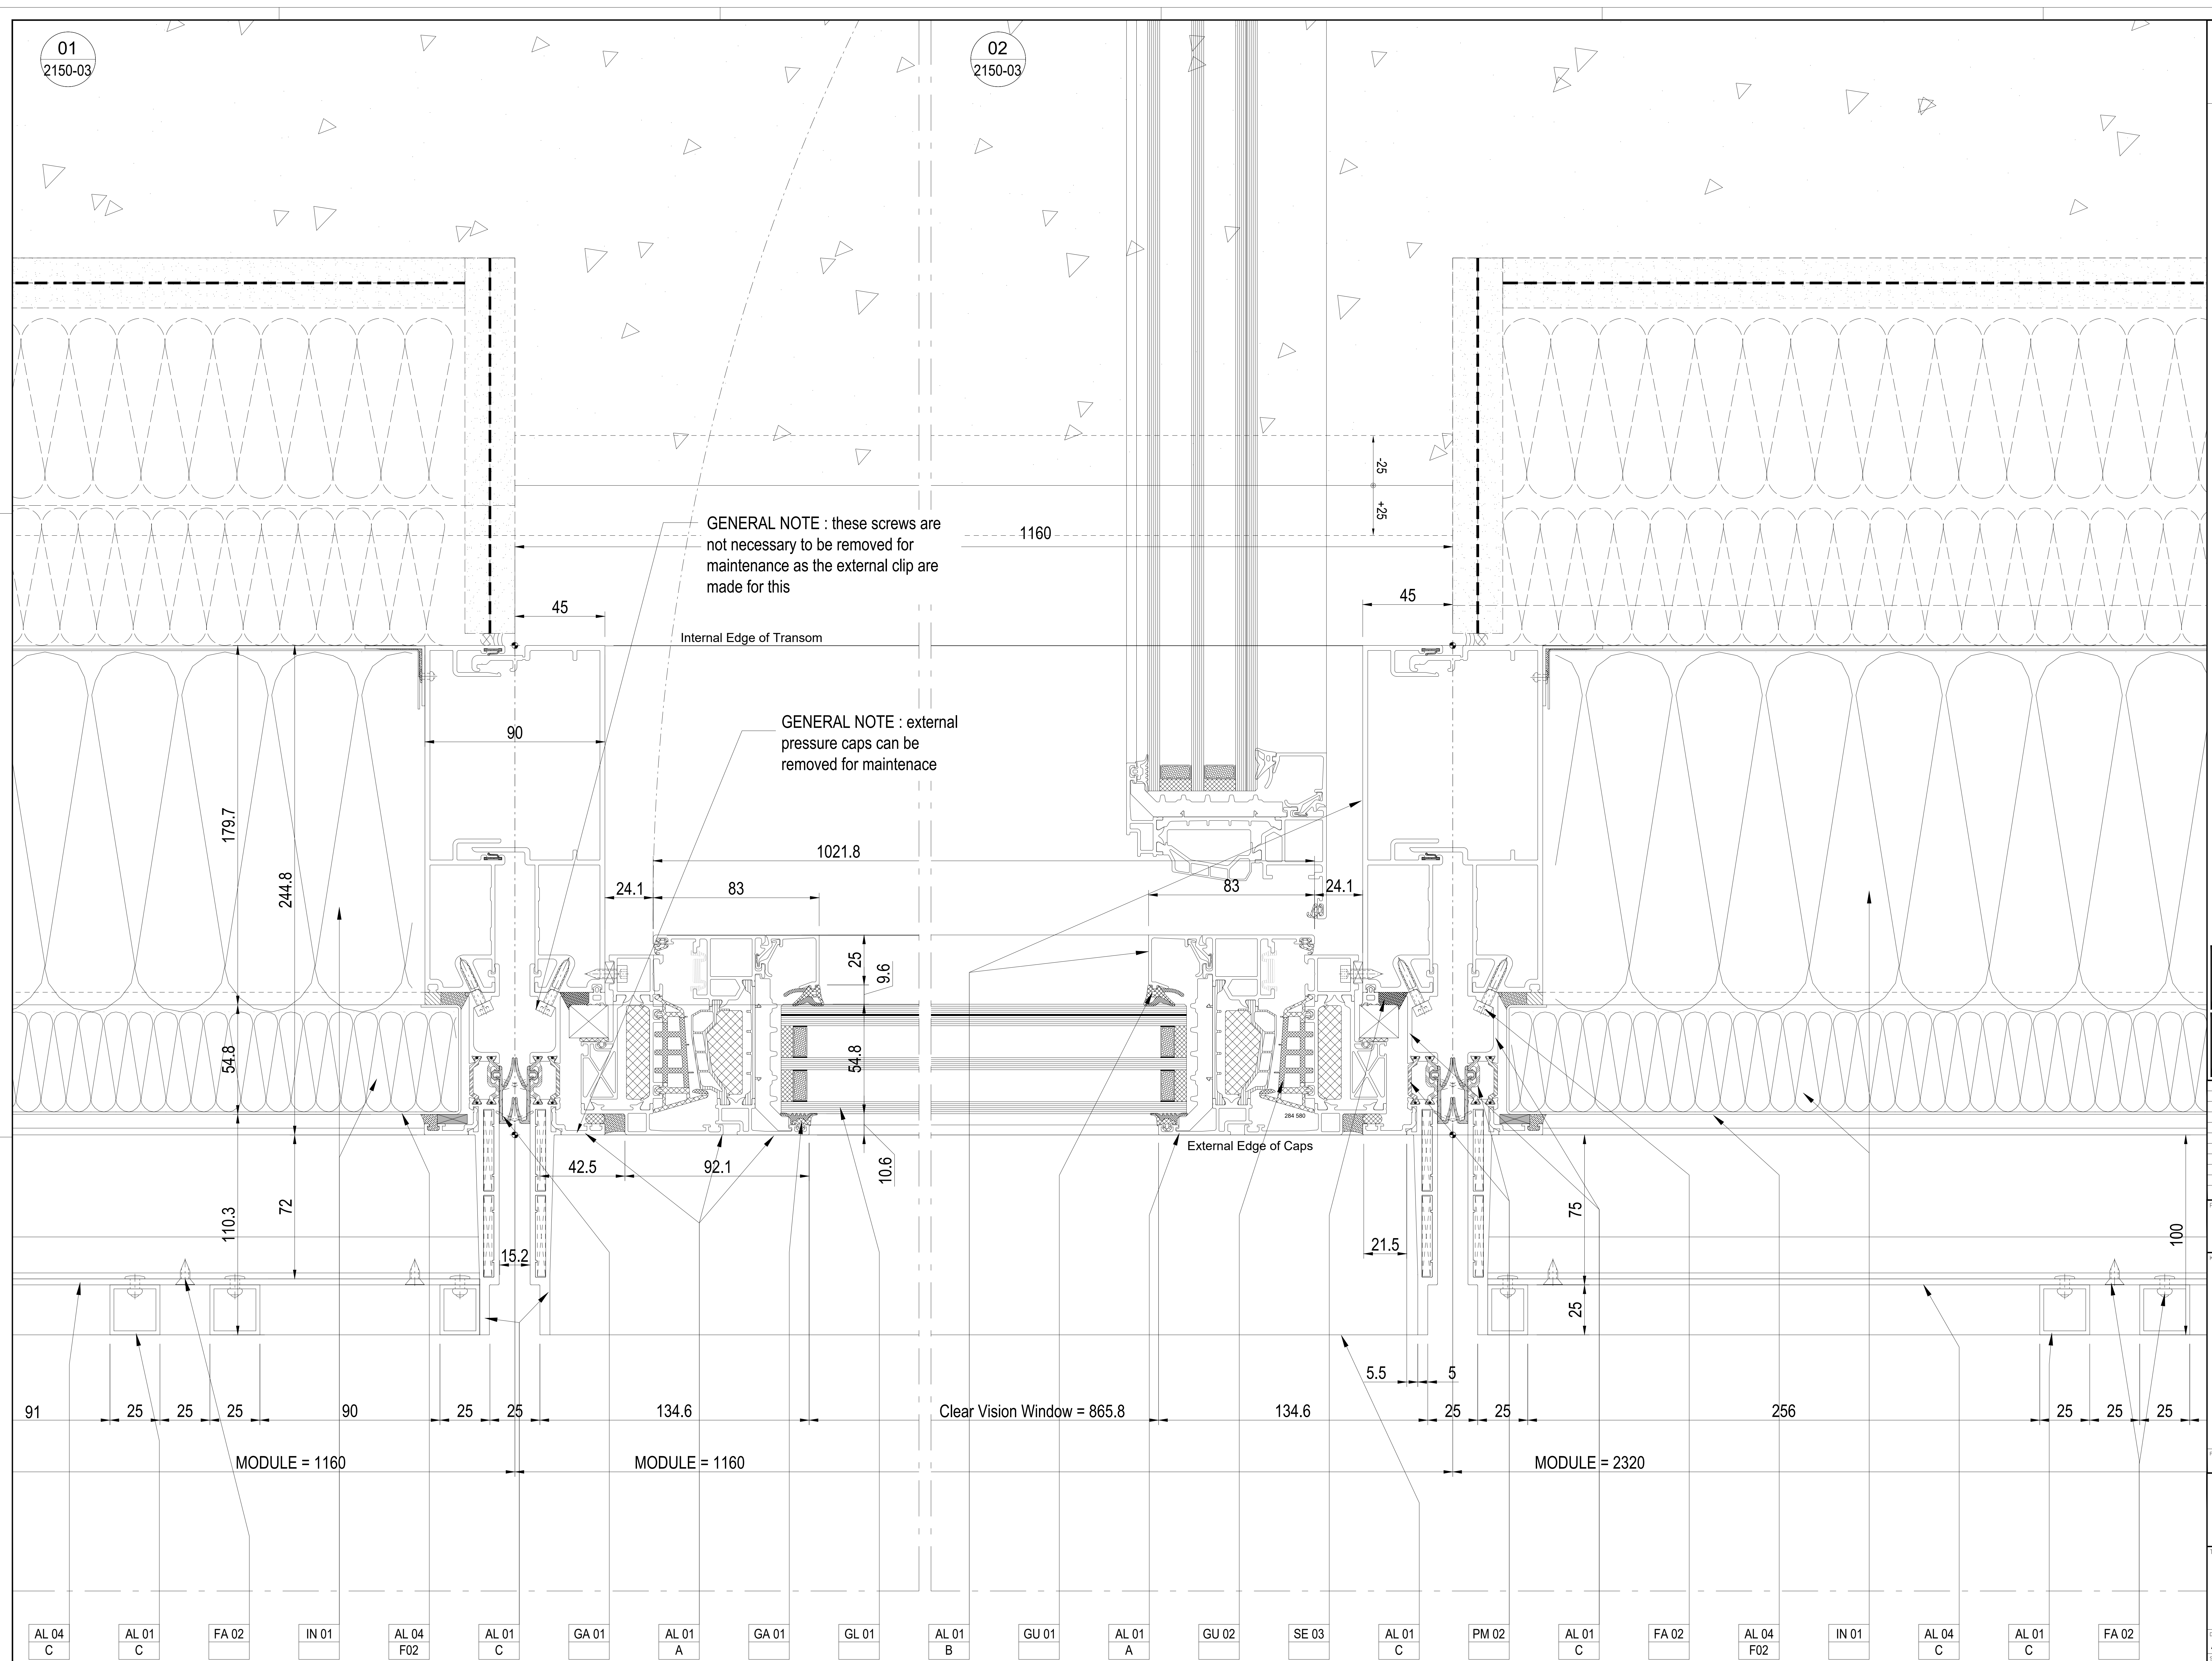

GENERAL NOTE : these screws are not necessary to be removed for maintenance as the external clip are made for this

Internal Edge of Transom

GENERAL NOTE : external pressure caps can be removed for maintenance

External Edge of Caps

Clear Vision Window = 865.8

MODULE = 1160


MODULE = 1160

MODULE = 2320

Design Architect
Stiff + Trevillon Architects Ltd
16 Woodfield Road, London W9 2BE

Client
Henry Construction Projects Ltd
Church Rd, Cranford, Middlesex, TW5 9RY

Project name
BRILL PLACE RESIDENTIAL TOWER
Brill Place, London

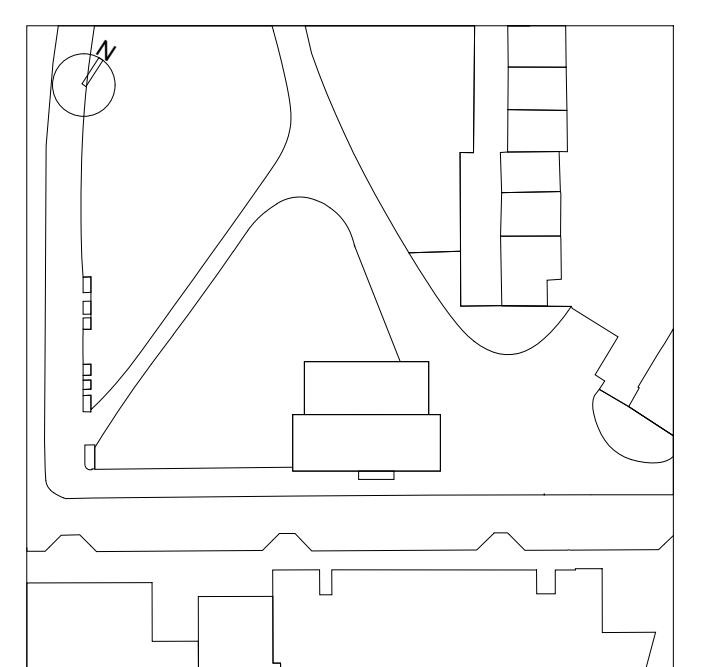

bluesteel
EXCELLENCE FOR ARCHITECTURE
Via Vittorio Veneto, 15 - 31014 San Martino di Cole Umberto (TV) Italy
Phone: 0438-520113 - Fax: 0438-520498

Title
Unitized System Facade
EWS01 - Typical Horizontal details
for the Window Opening

Drawn by: **A. Zanin** | Checked by: **D. Da Re** | Approved by: **L. De Noni**
Scale (A0 size): | First date of issue: **09.11.2020**

Status: | Drawing No.: **0182-2150-03** | Revision No.: **00**

DIVULGATION AND REPRODUCTION FORBIDDEN BY LAW