


NOTES:

DRAWING ORIGINATED FROM PCSA CODE 0182-1150-05

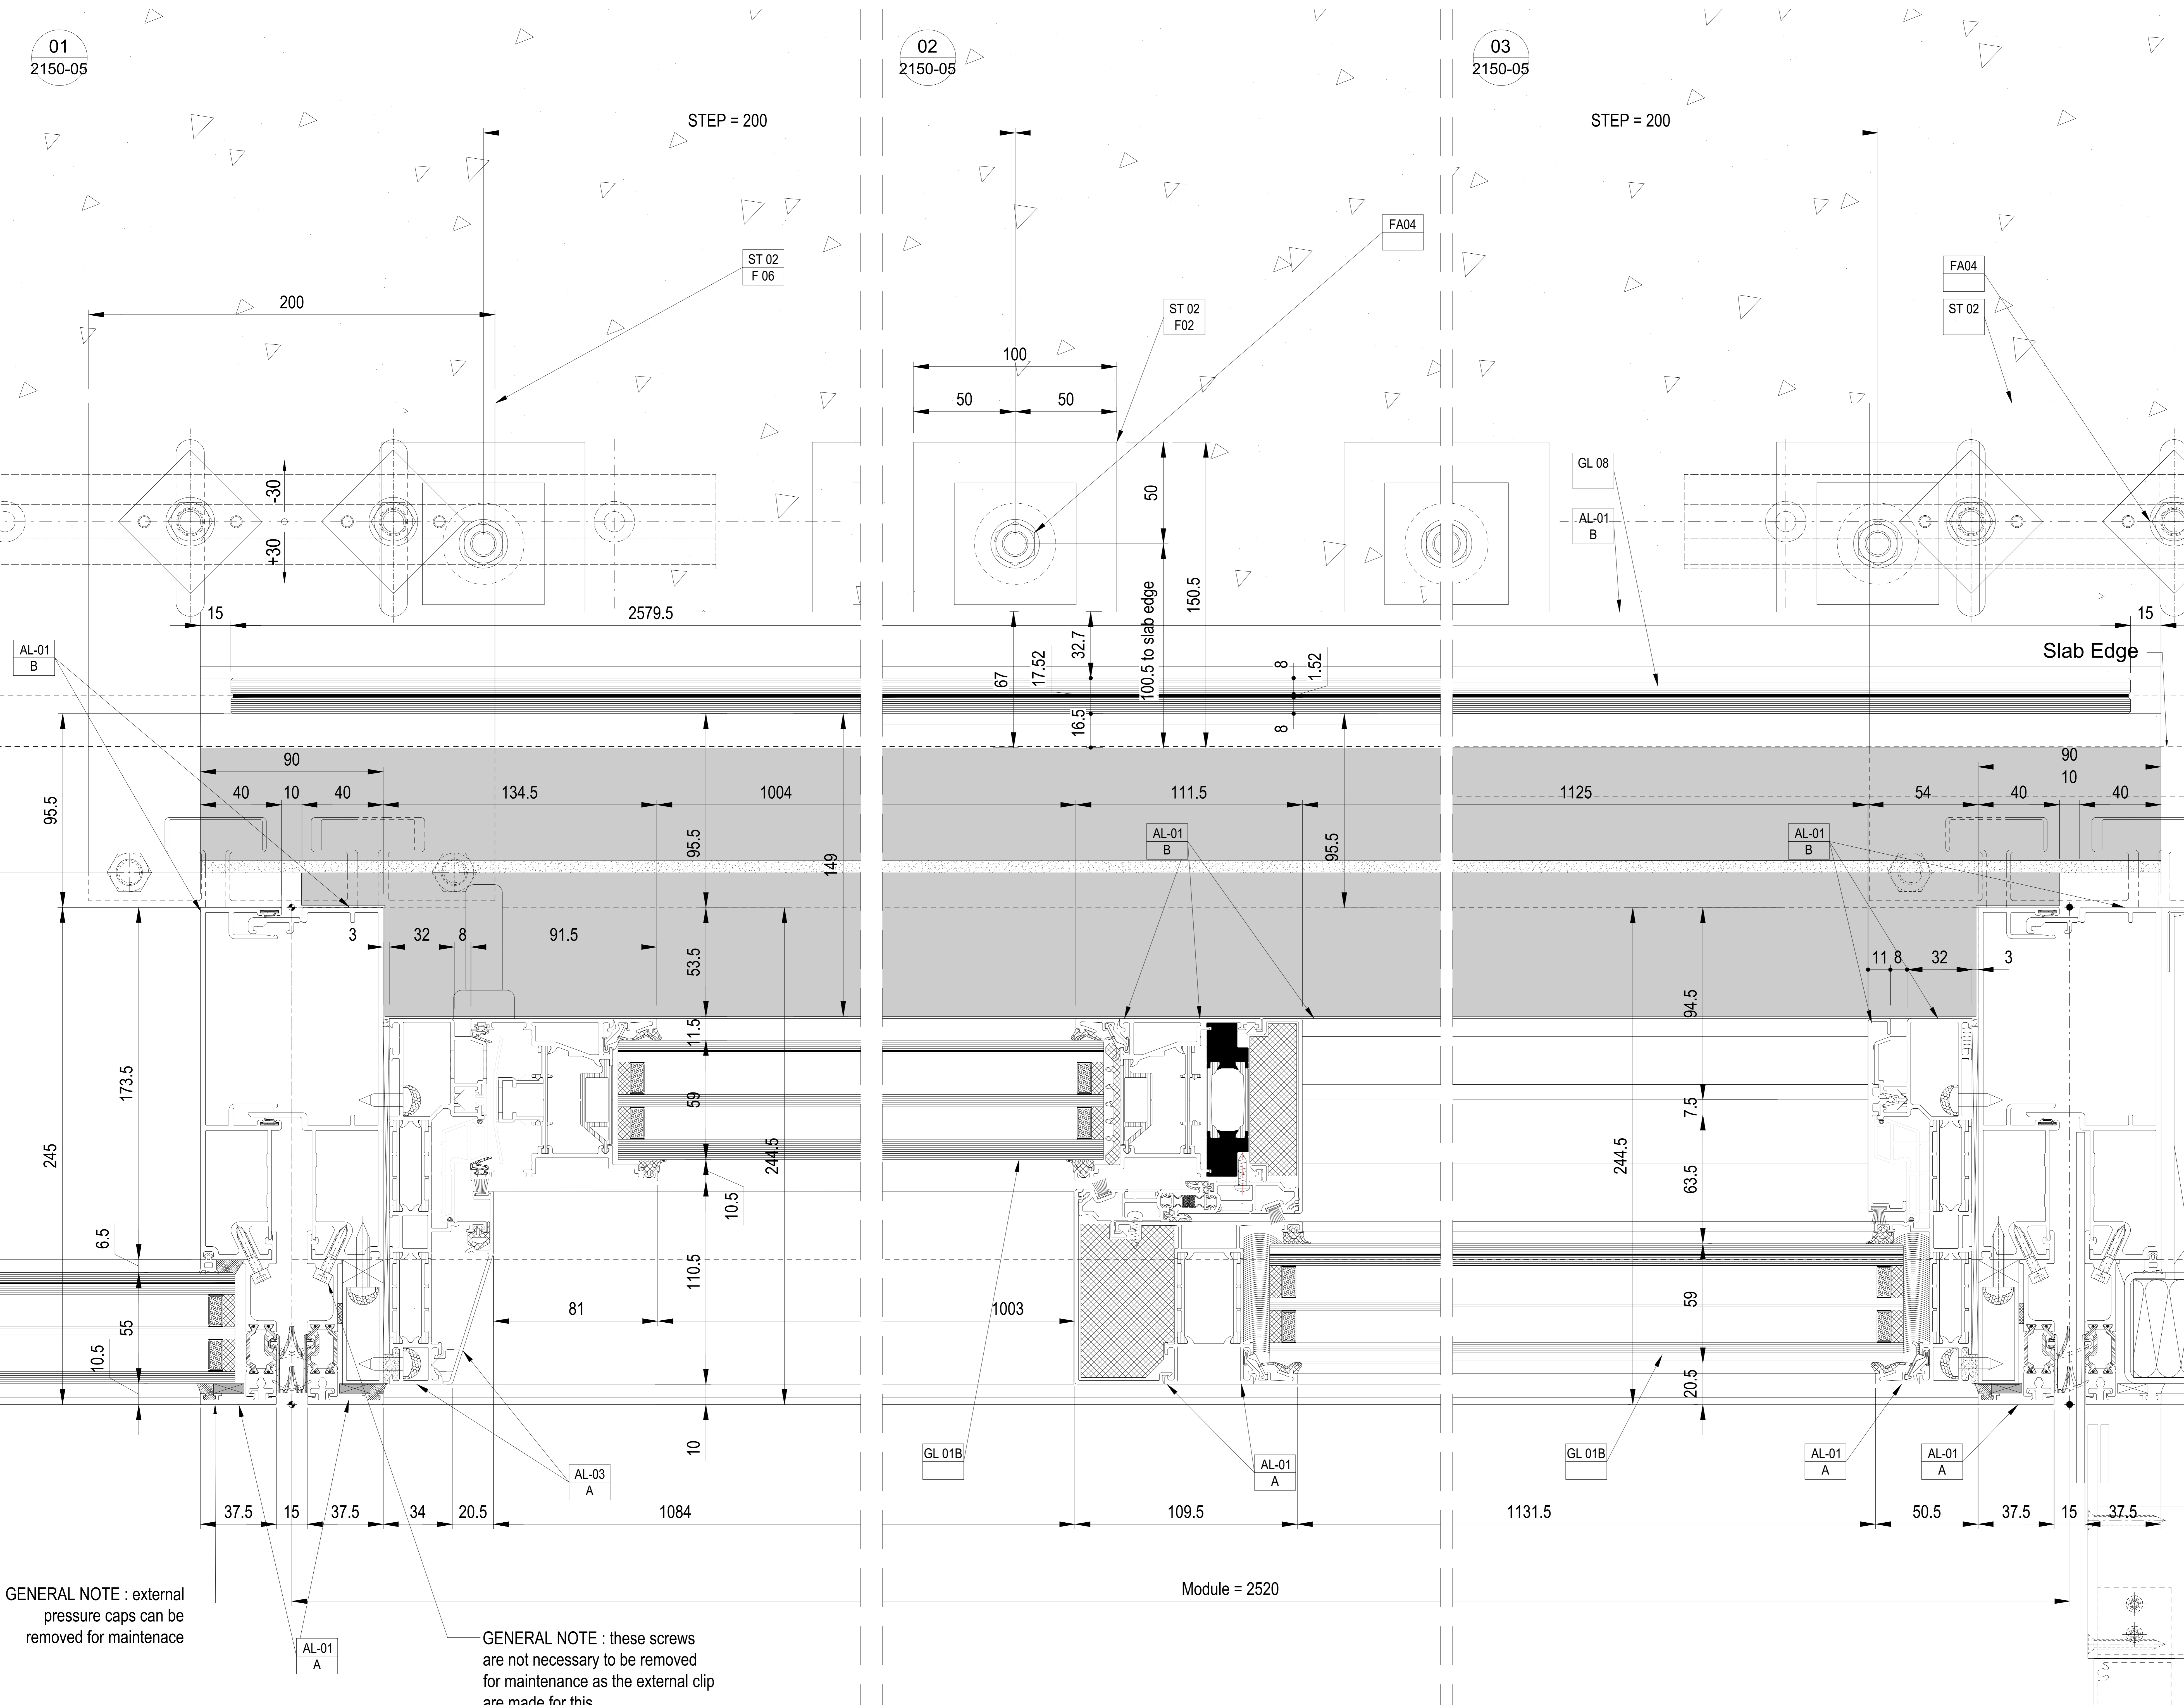


GENERAL NOTE : external pressure caps can be removed for maintenance

GENERAL NOTE : these screws are not necessary to be removed for maintenance as the external clip are made for this

Design Architect
Stiff + Trevillon Architects Ltd
16 Woodfield Road, London W9 2BE

Client
Henry Construction Projects Ltd
Church Rd, Cranford, Middlesex, TW5 9RY

Project name
BRILL PALCE RESIDENTIAL TOWER
Brill Place, London

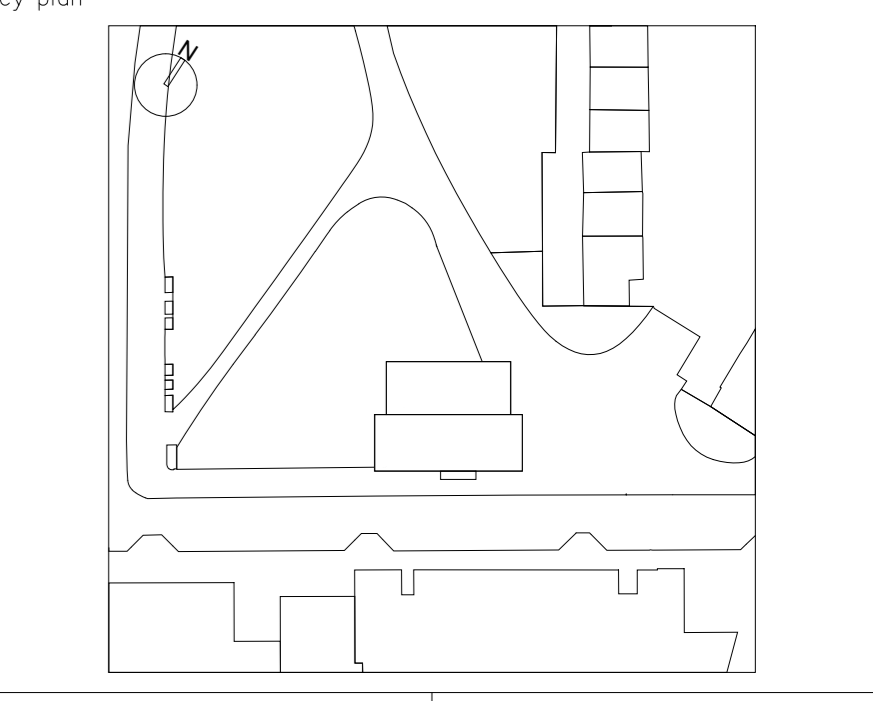

bluesteel
EXCELLENCE FOR ARCHITECTURE
Via Vittorio Veneto, 15 - 31014 San Martino di Cole Umberto (TV) Italy
Phone: 0438-520113 - Fax: 0438-520498

Title
**Unitized System Facade
EWS01 - Typical Horizontal details
WinterGarden**

Drawn by: **A. Zanin** | Checked by: **D. Da Re** | Approved by: **L. De Noni**
Scale (A2 size): | First date of issue: **09.11.2020**

Status: | Drawing No.: **0182-2150-05** | Revision No.: **00**