



NOTES:

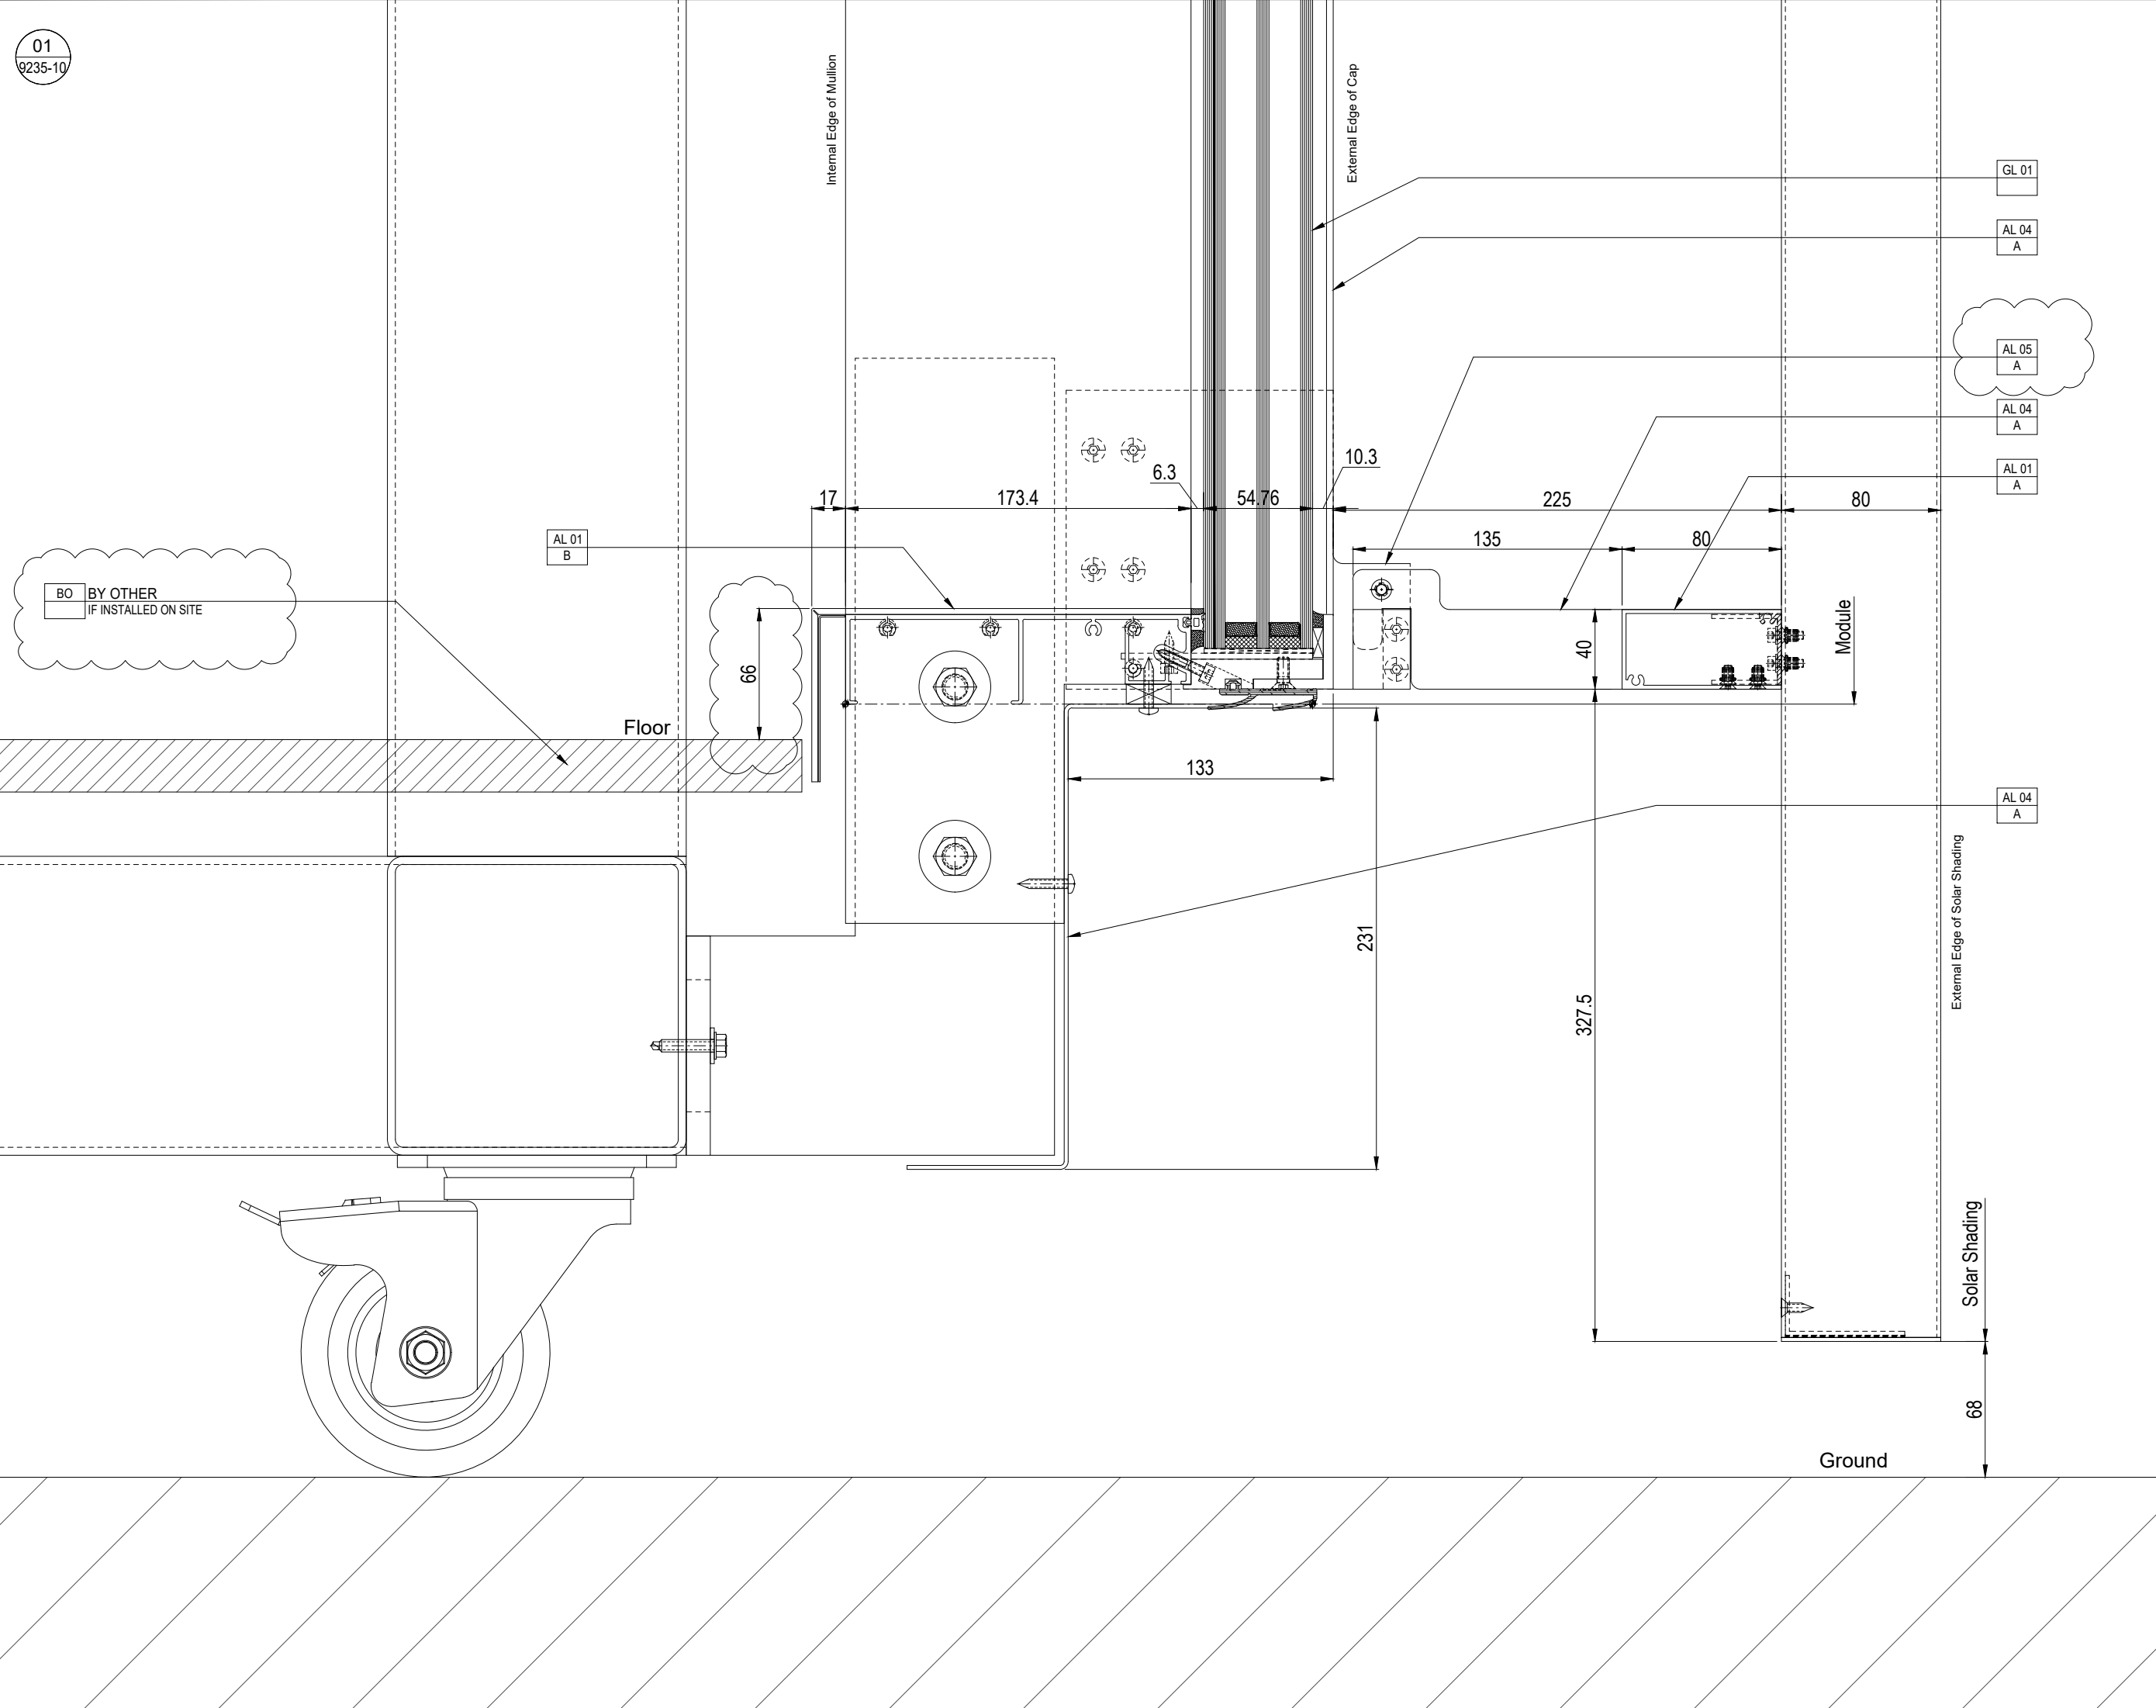

| | |
|------------------|--|
| Design Architect | Stiff + Trevillon Architects Ltd 16 Woodfield Road, London W9 2BE |
| Client | Henry Construction Projects Ltd Church Rd, Cranford, Middlesex, TW5 9RY |

| Rev | Date | By | Description |
|-----|------------|-----|-------------|
| 01 | 27/11/2020 | DDR | SEE CLOUDS |

Project name
BRILL PALCE RESIDENTIAL TOWER
Brill Place, London

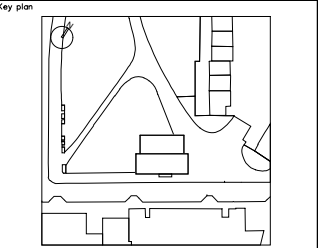

Project No. _____ Lot No. _____

bluesteel
EXCELLENCE FOR ARCHITECTURE
Via Vittorio Veneto, 13 - 31014 San Martino di Cala Liberato (TV) Italy
Phone: 0438-500103 - Fax: 0438-500488

| | |
|---|-----------------------------------|
| Title | |
| VMU Drawings Vertical Details | |
| Drawn by D.Serafin | Checked by D.Serafin |
| Scale (A0 size) | Print date of issue 09.11.2020 |
| Status | Revision No. |
| - | 0182-9235-10 01 |
| DIVULGATION AND REPRODUCTION FORBIDDEN BY LAW | |