



PROPERTY BOUNDARY TREATMENT PLAN

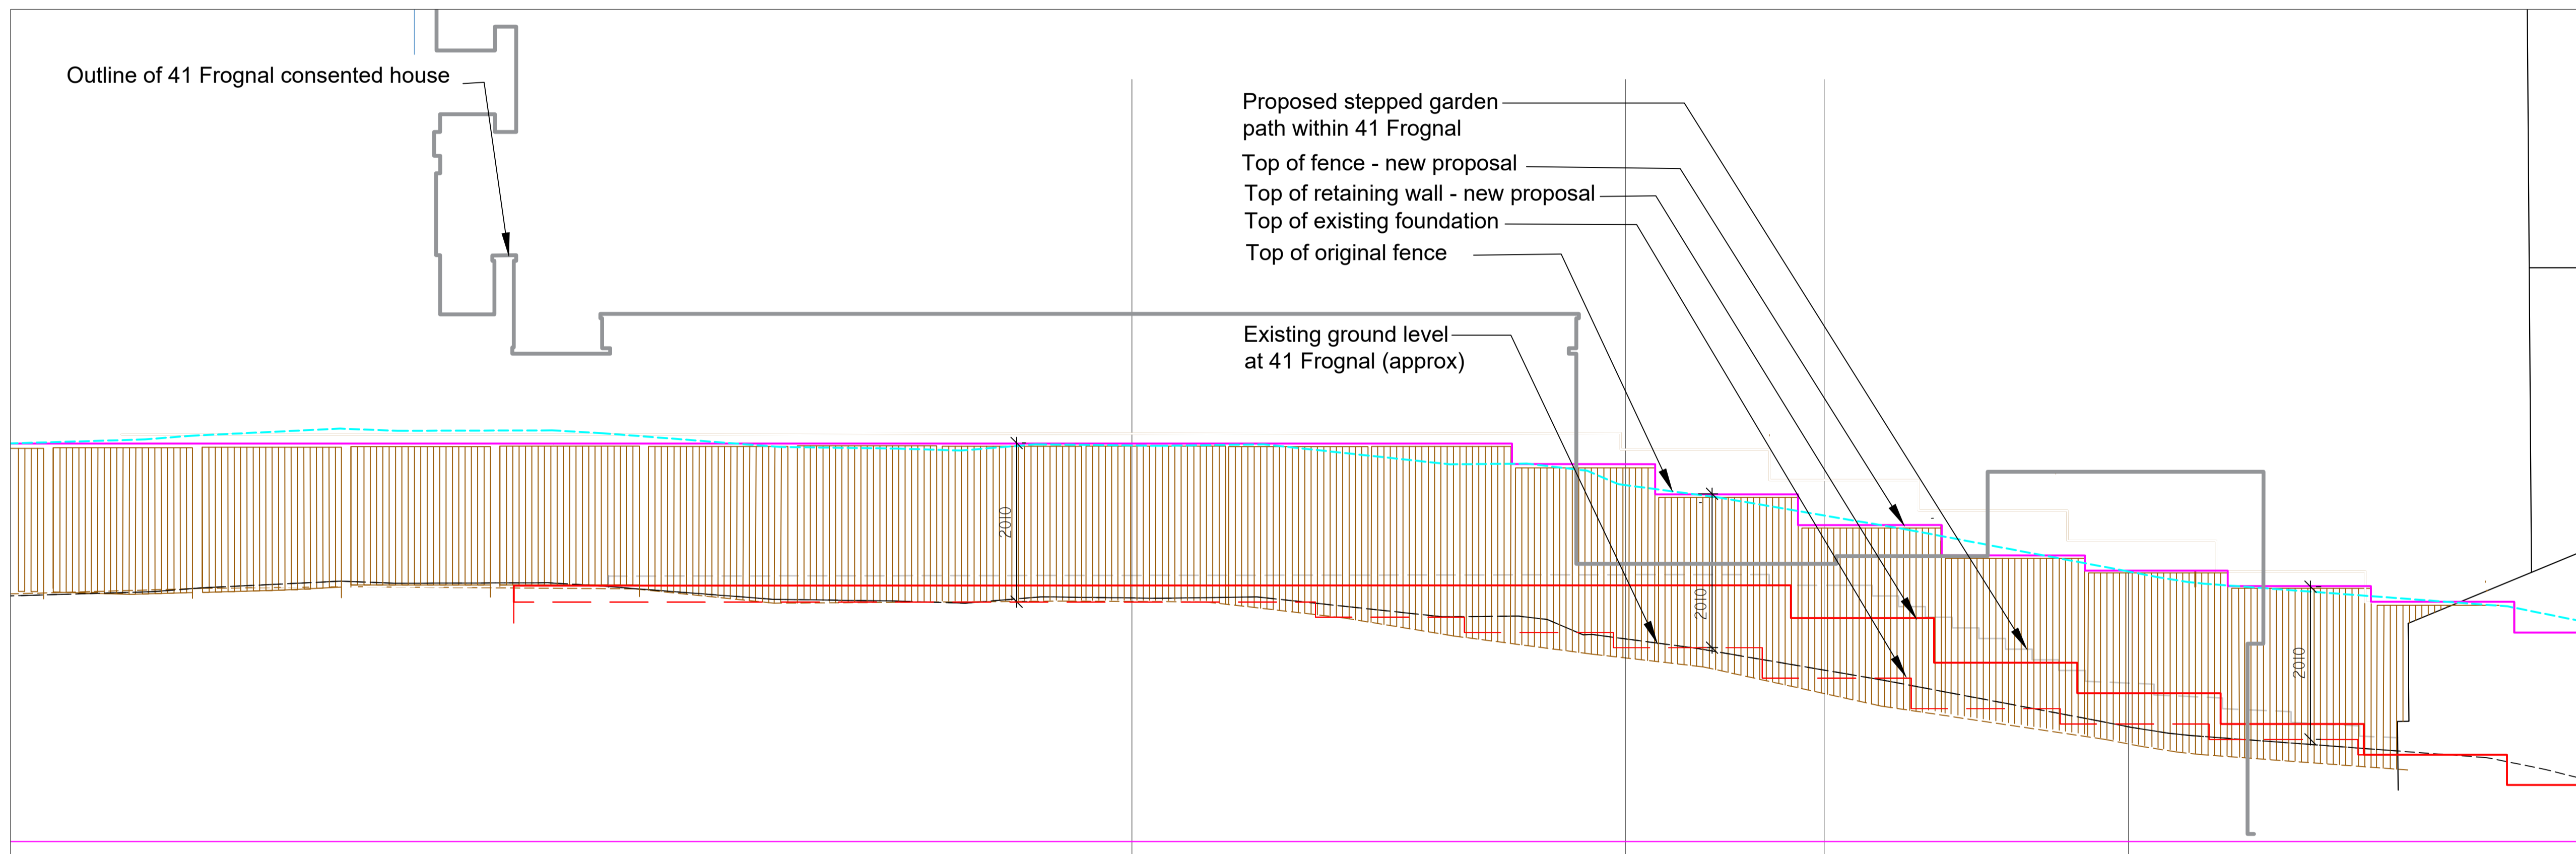

PROPOSED FEATHER EDGE FENCE FINISH TO NEIGHBOUR'S SIDE 1:50

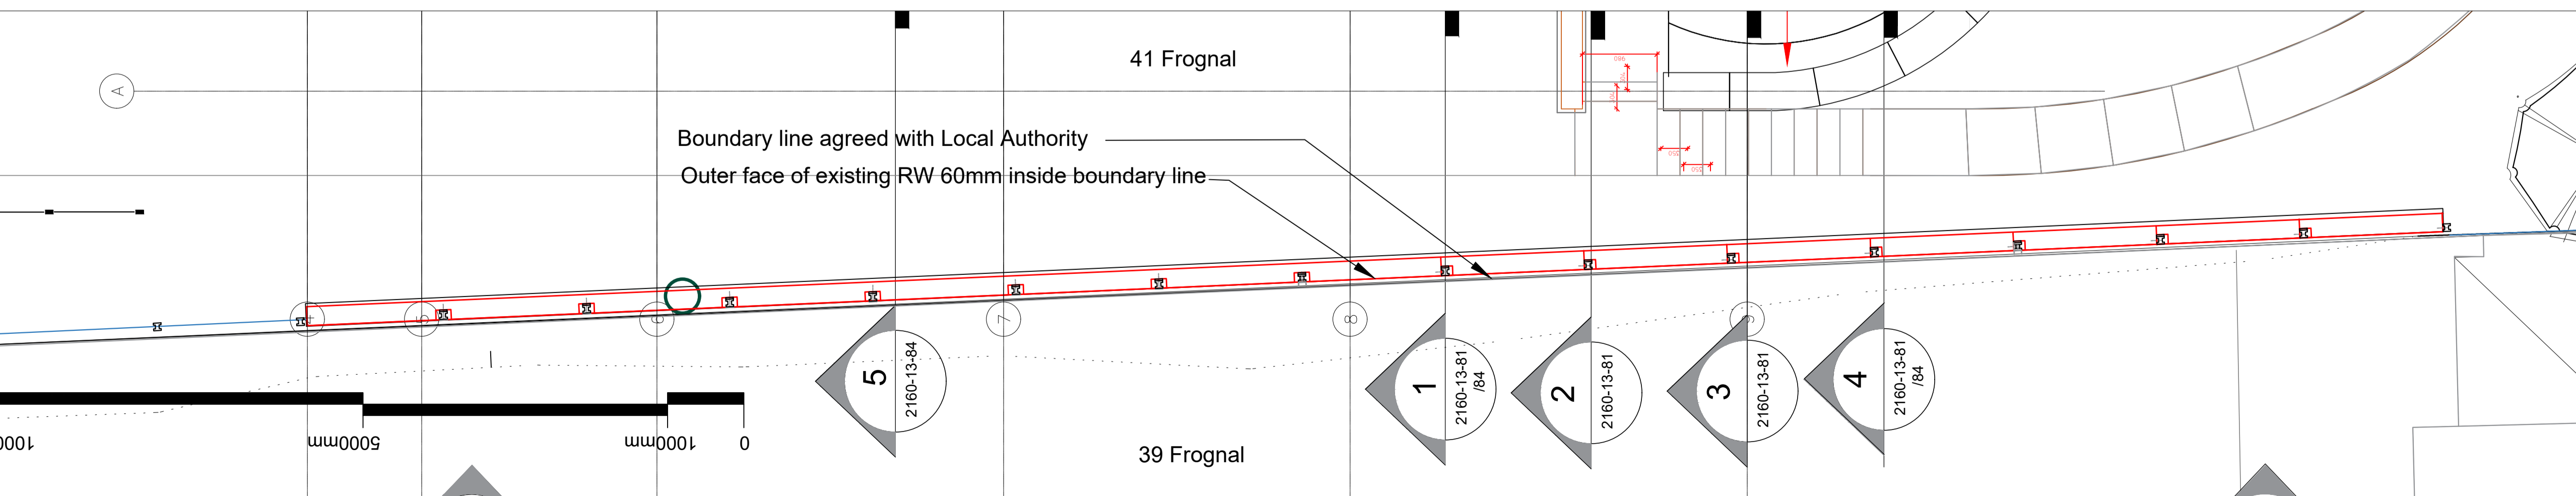

PLAN SHOWING PROPOSED RETAINING WALL 1:50 AT A1

- NOTES
1. Read in conjunction with all relevant Architects, Engineers & design team drawings & specifications
 2. Any discrepancies must be drawn to the attention of the lead consultant in writing
 3. All dimensions are in millimetres unless otherwise noted & are subject to checking on site prior to fabrication or ordering of materials
 4. This drawing is the copyright of Bowles & Wyer (and other consultants where referenced)

key

- Approximate ground level 3m from the boundary in neighbouring plot (No 39)
- Proposed 2m high feather edge fence on 39 Frognal side (supported by proposed retaining wall). Feather edged cladding to proposed retaining wall to extend down to ground level.
- Top of boundary fence - new proposal
- Top of existing foundation
- Top of original boundary fence - approx

- C 04.01.2021 VW/JW Height of fence revised to align with planning officer's recommendations
 B 21.09.2020 VW/JW Height of RW & fence reduced by 200-790mm
 A 05.03.2020 VW JFW Text amended hatch removed
 Orig 30.10.2017 MH JFW n/a
 rev date by chk notes

BOWLES & WYER
 5 Williams Court, Tunnel Way, Pitstone, Nr. Leighton Buzzard, LU7 9GJ
 Tel: 01296 662459 Fax: 01296 663959 Email: admin@bowleswyer.co.uk

project title		
41 Frognal		
drawing		
South Boundary Fence from 39 Frognal		
job number	drawing number	revision
2160	2160-P-80	C
status		
PLANNING		
scale Scales vary @ A1		