



KEY:  
 - SITE OWNERSHIP  
 - RESIDENTIAL CURTLAGE  
 - EXISTING TO BE REMOVED

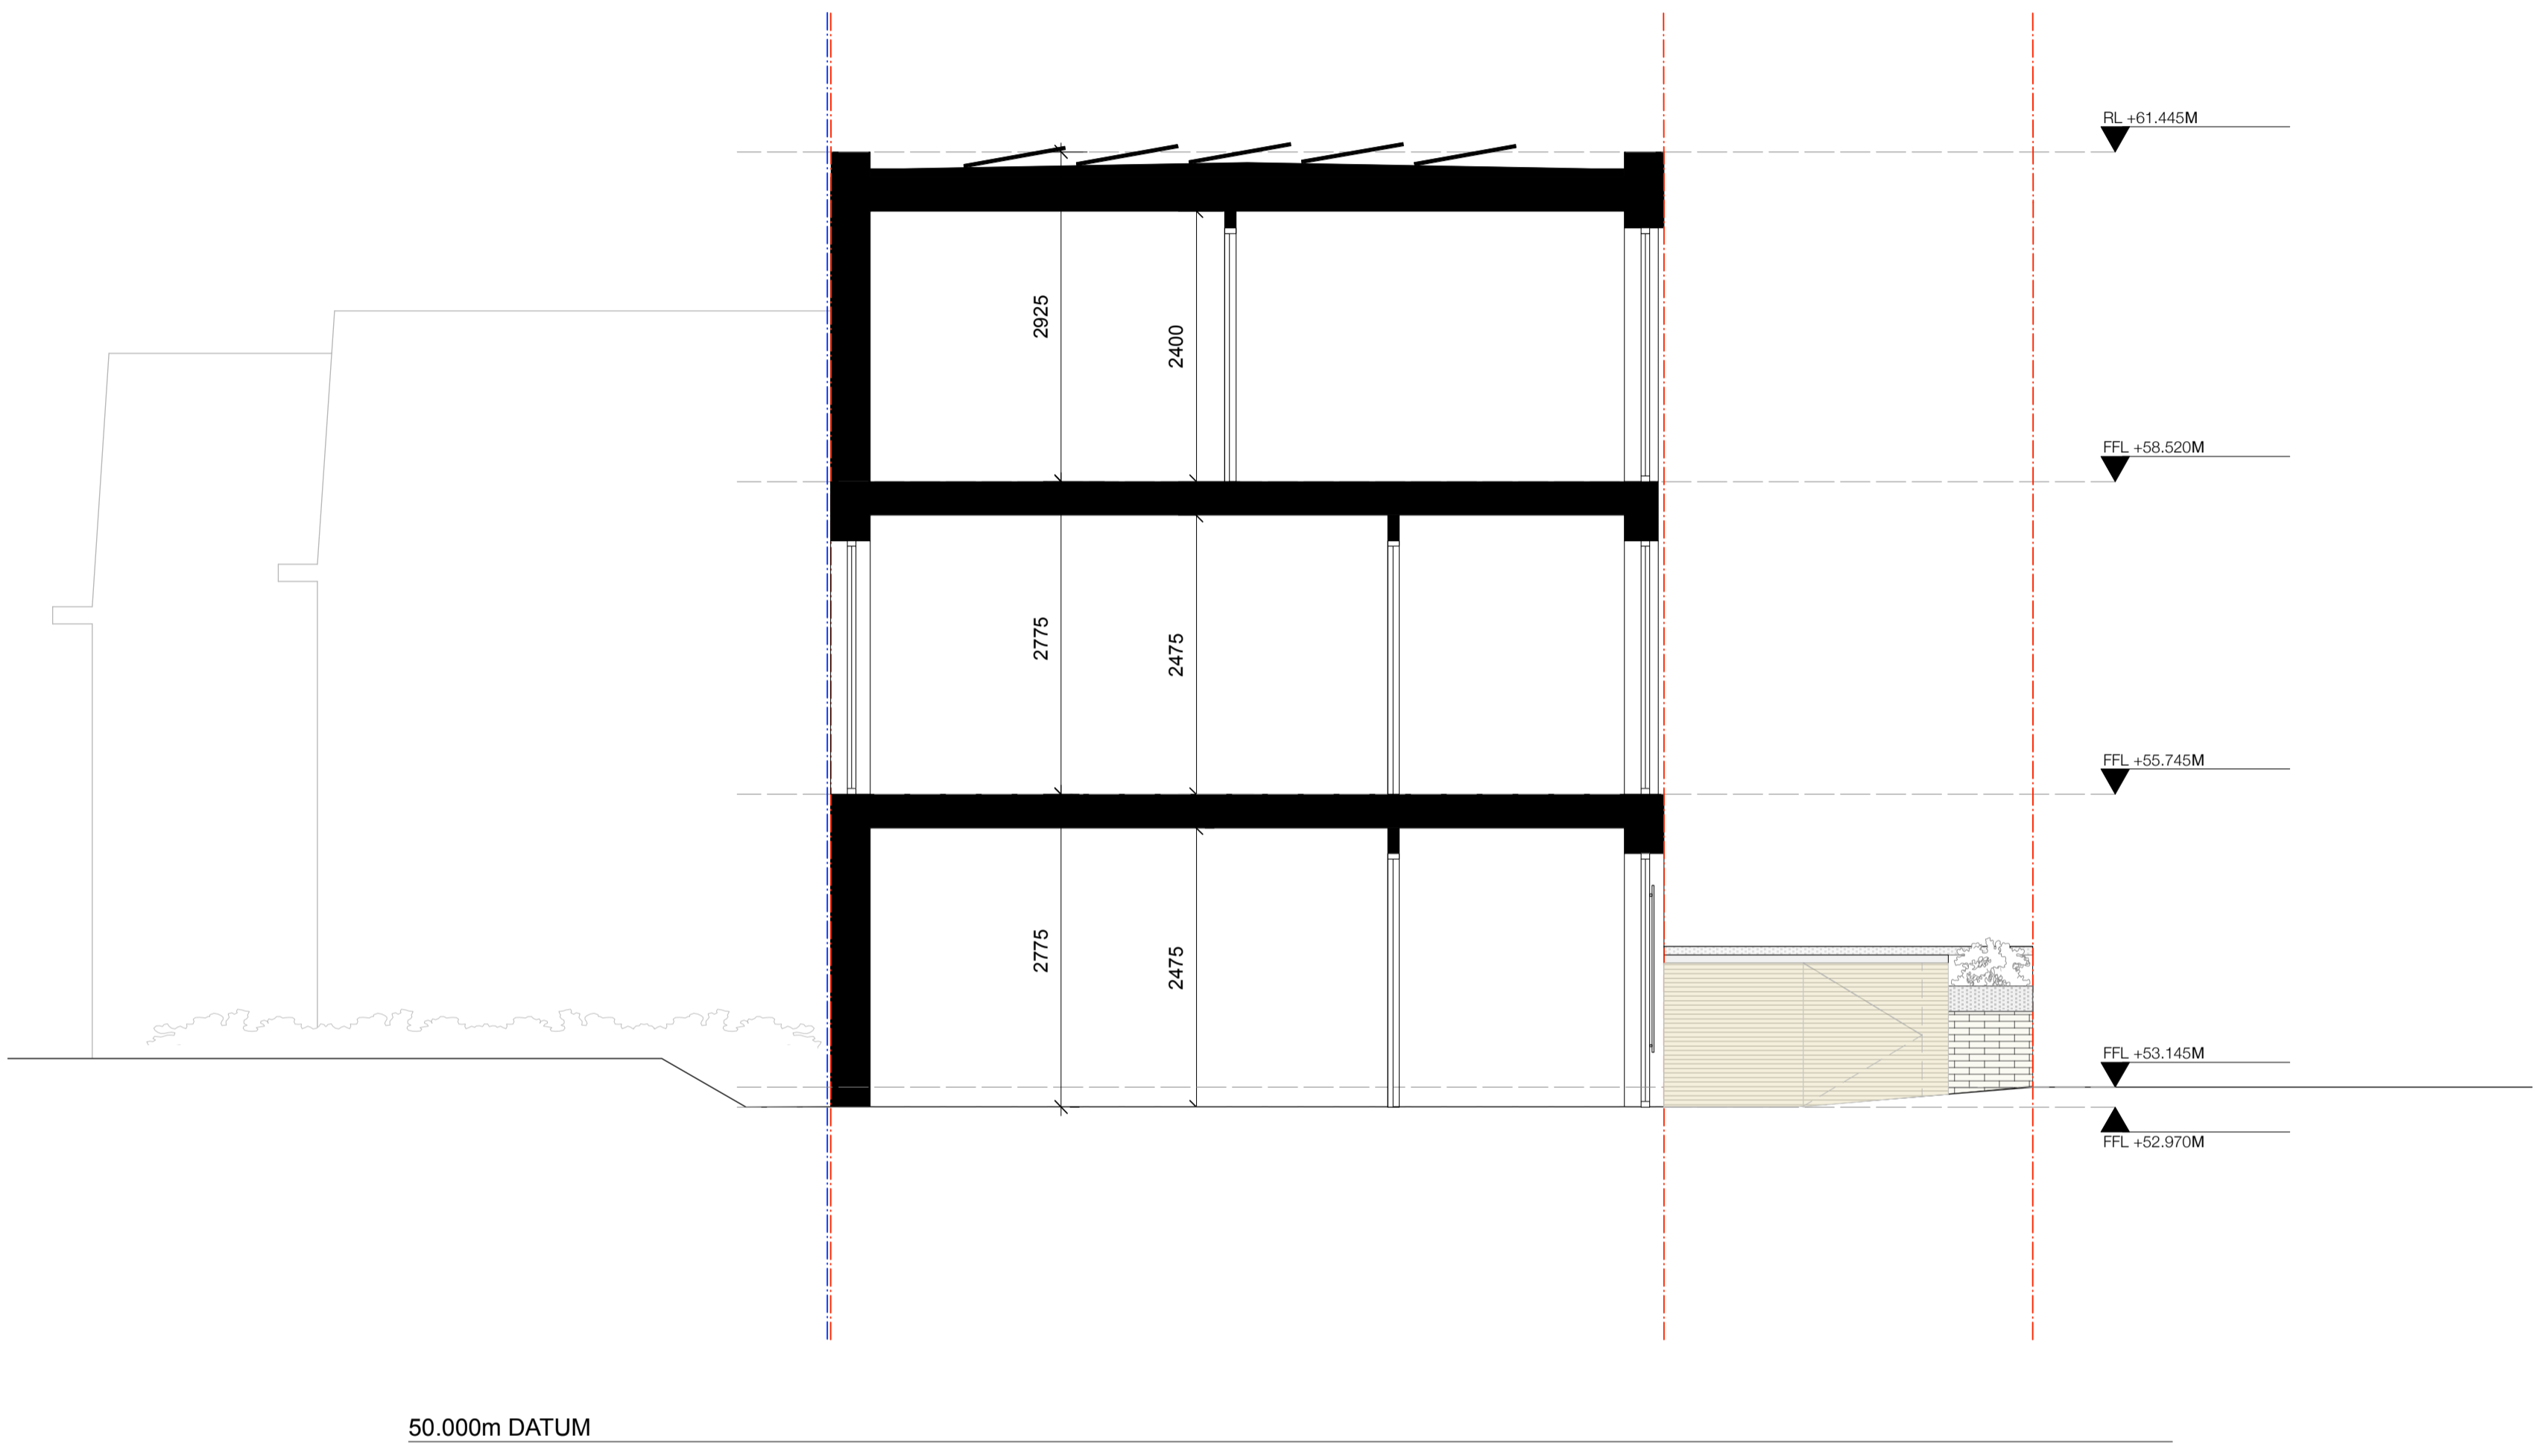

SECTION AA  
 SCALE 1:50 @ A1 / 1:100 @ A3

KEY:  
 A BUFF MASONARY BRICKWORK  
 B STONEMWORK  
 C PRECAST STONE  
 D POWERCOATED ALUMINIMUM FRAMED WINDOWS

E STEEL BALUSTRADE

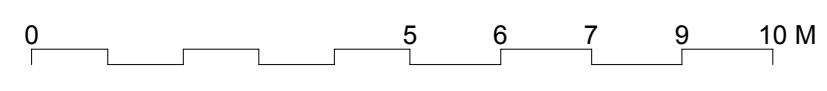

STATUS: PLANNING  
 SCALE: 1:50 @ A1 / 1:100 @ A3  
 DATE: JANUARY 2021

DRAWING NO: 2008\_P\_413  
 TITLE: PROPOSED SECTION

PROJECT: **1(A) REGENCY LAWN, CROFTDOWN ROAD, NW5 1HF**

