


Notes

- DURING THE CONSTRUCTION PHASE NO DIMENSIONS SHALL BE TAKEN FROM THE DRAWING.
- THE CONTRACTOR SHALL VERIFY ALL LEVELS AND DIMENSIONS ON SITE.
- ON SITE A REFERENCE TO THE CONSTRUCTION OF FINISHES SHOWN OR IMPLIED ON THIS DRAWING MUST BE DRAWN TO THE ATTENTION OF THE ARCHITECT BEFORE SUCH WORK IS IMPLEMENTED.

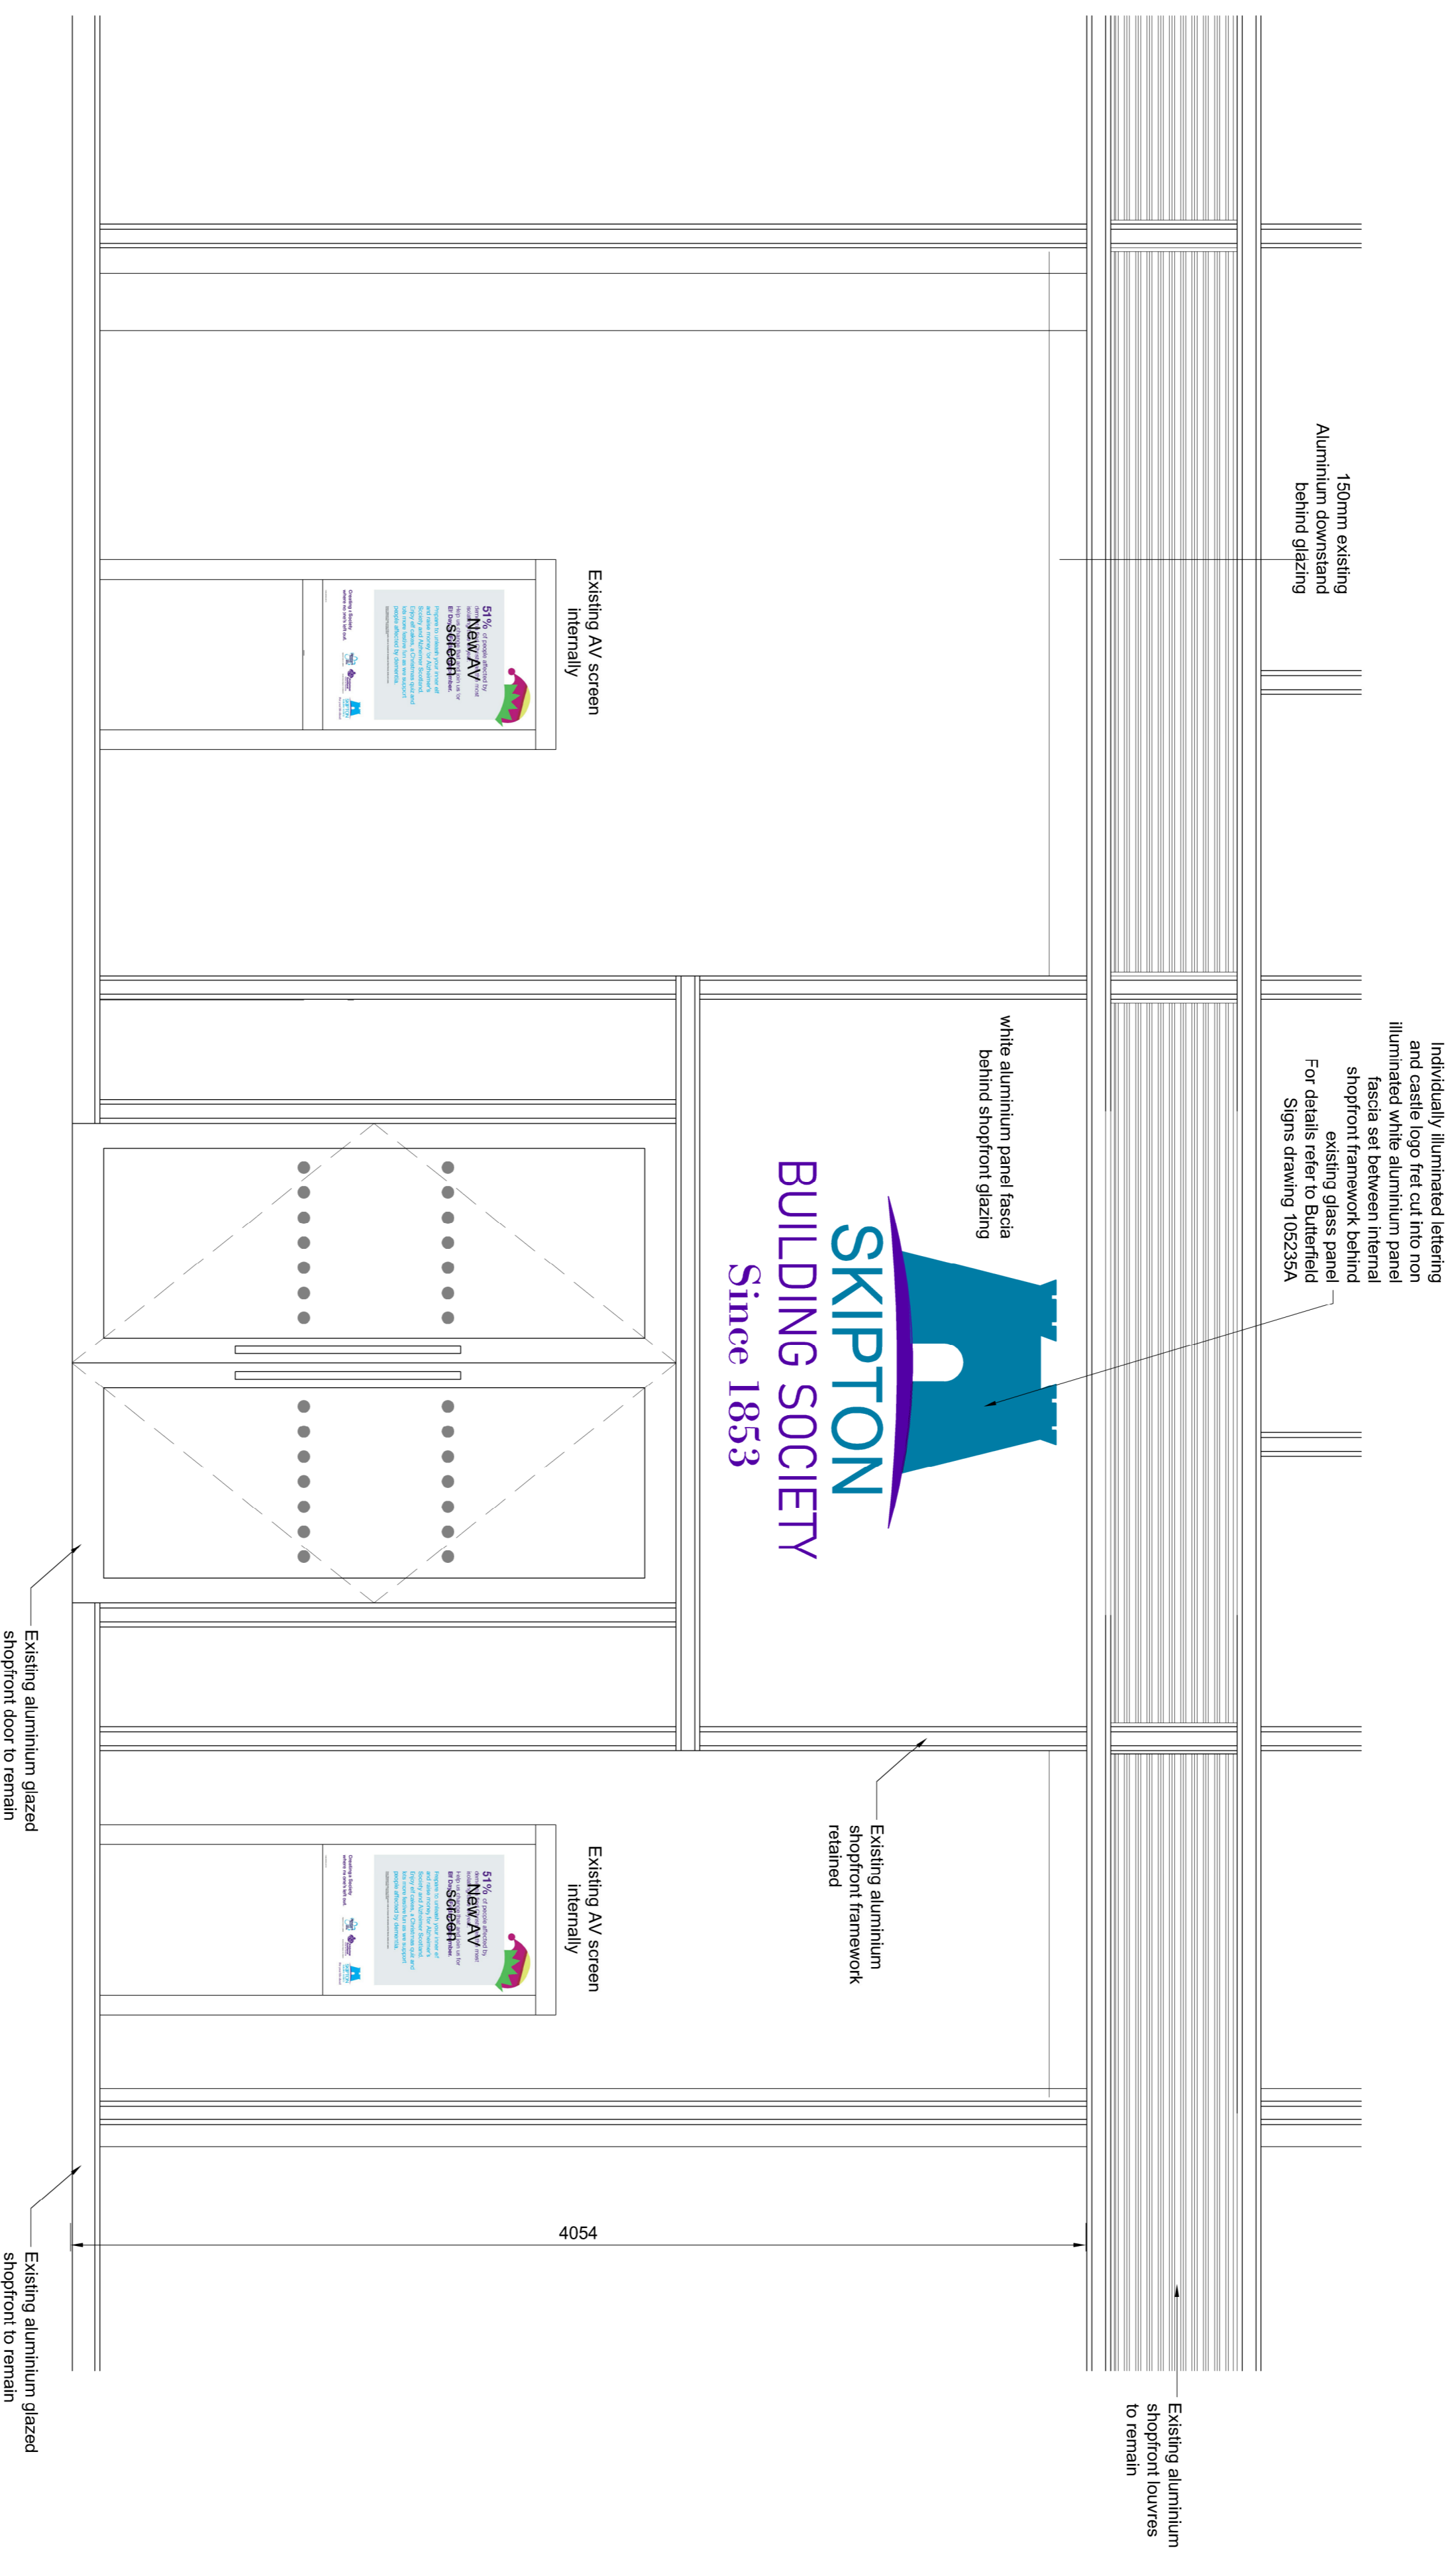

Proposed Internal Signage

1:20 scale

Revisions	Date	Sig.	Rev.



Rance Booth Smith Architects
 Architecture 11 Victoria Road
 Interiors Salford
 Sustainability BD15 9LA
 Conservation T. 01724 587 327
 www.rbsarchitects.co.uk

Project: Skipton Building Society
 Unit 4 Midcity Place
 71 High Holborn, WC1V 6QS

Client: Skipton Building Society

Drawing: Proposed Signage

Date: Jan 2021 **Scale:** 1:20 @ A1

Drawn By: SF

144490 HOL RBS XX XX DR A S1 003