CUSTOM

Sign 1 - Single Sided Illuminated Sign

1No. Face panel manufactured from laser cut & fold 2.5mm Aluminium panel with 60mm returns finished White RAL 9010. Complete with 2.5mm Aluminium back box with returns @50mm. Backbox to have access plate manufactured from 2.5mm aluminium, fixed to rear using M5 counter sunk screws.

Logo and "Skipton"v text to be router cut 25mm Opal Altuglass, pushed through levaing a retaining lip, with face applied vinyl to match 727 Cyan.

To be internally illuminated with LEDs.

"Building Society" & "Since1853" to be backed up Opal 050 acrylic with face applied vinyl to match BS22D45 Purple.

To be internally illuminated with LEDs.


Sign to be fixed between glazing and soffit as per section through, and to have 50mm x 50mm extruded aluminium angle fixed to soffit and into back panel for support. See section through for details.

NB

Threaded rod & conduit to be cut on site to suit. Panels to eb fixed using M5 CounterSunk screws. All fixing holes to be laser cut.



Section through

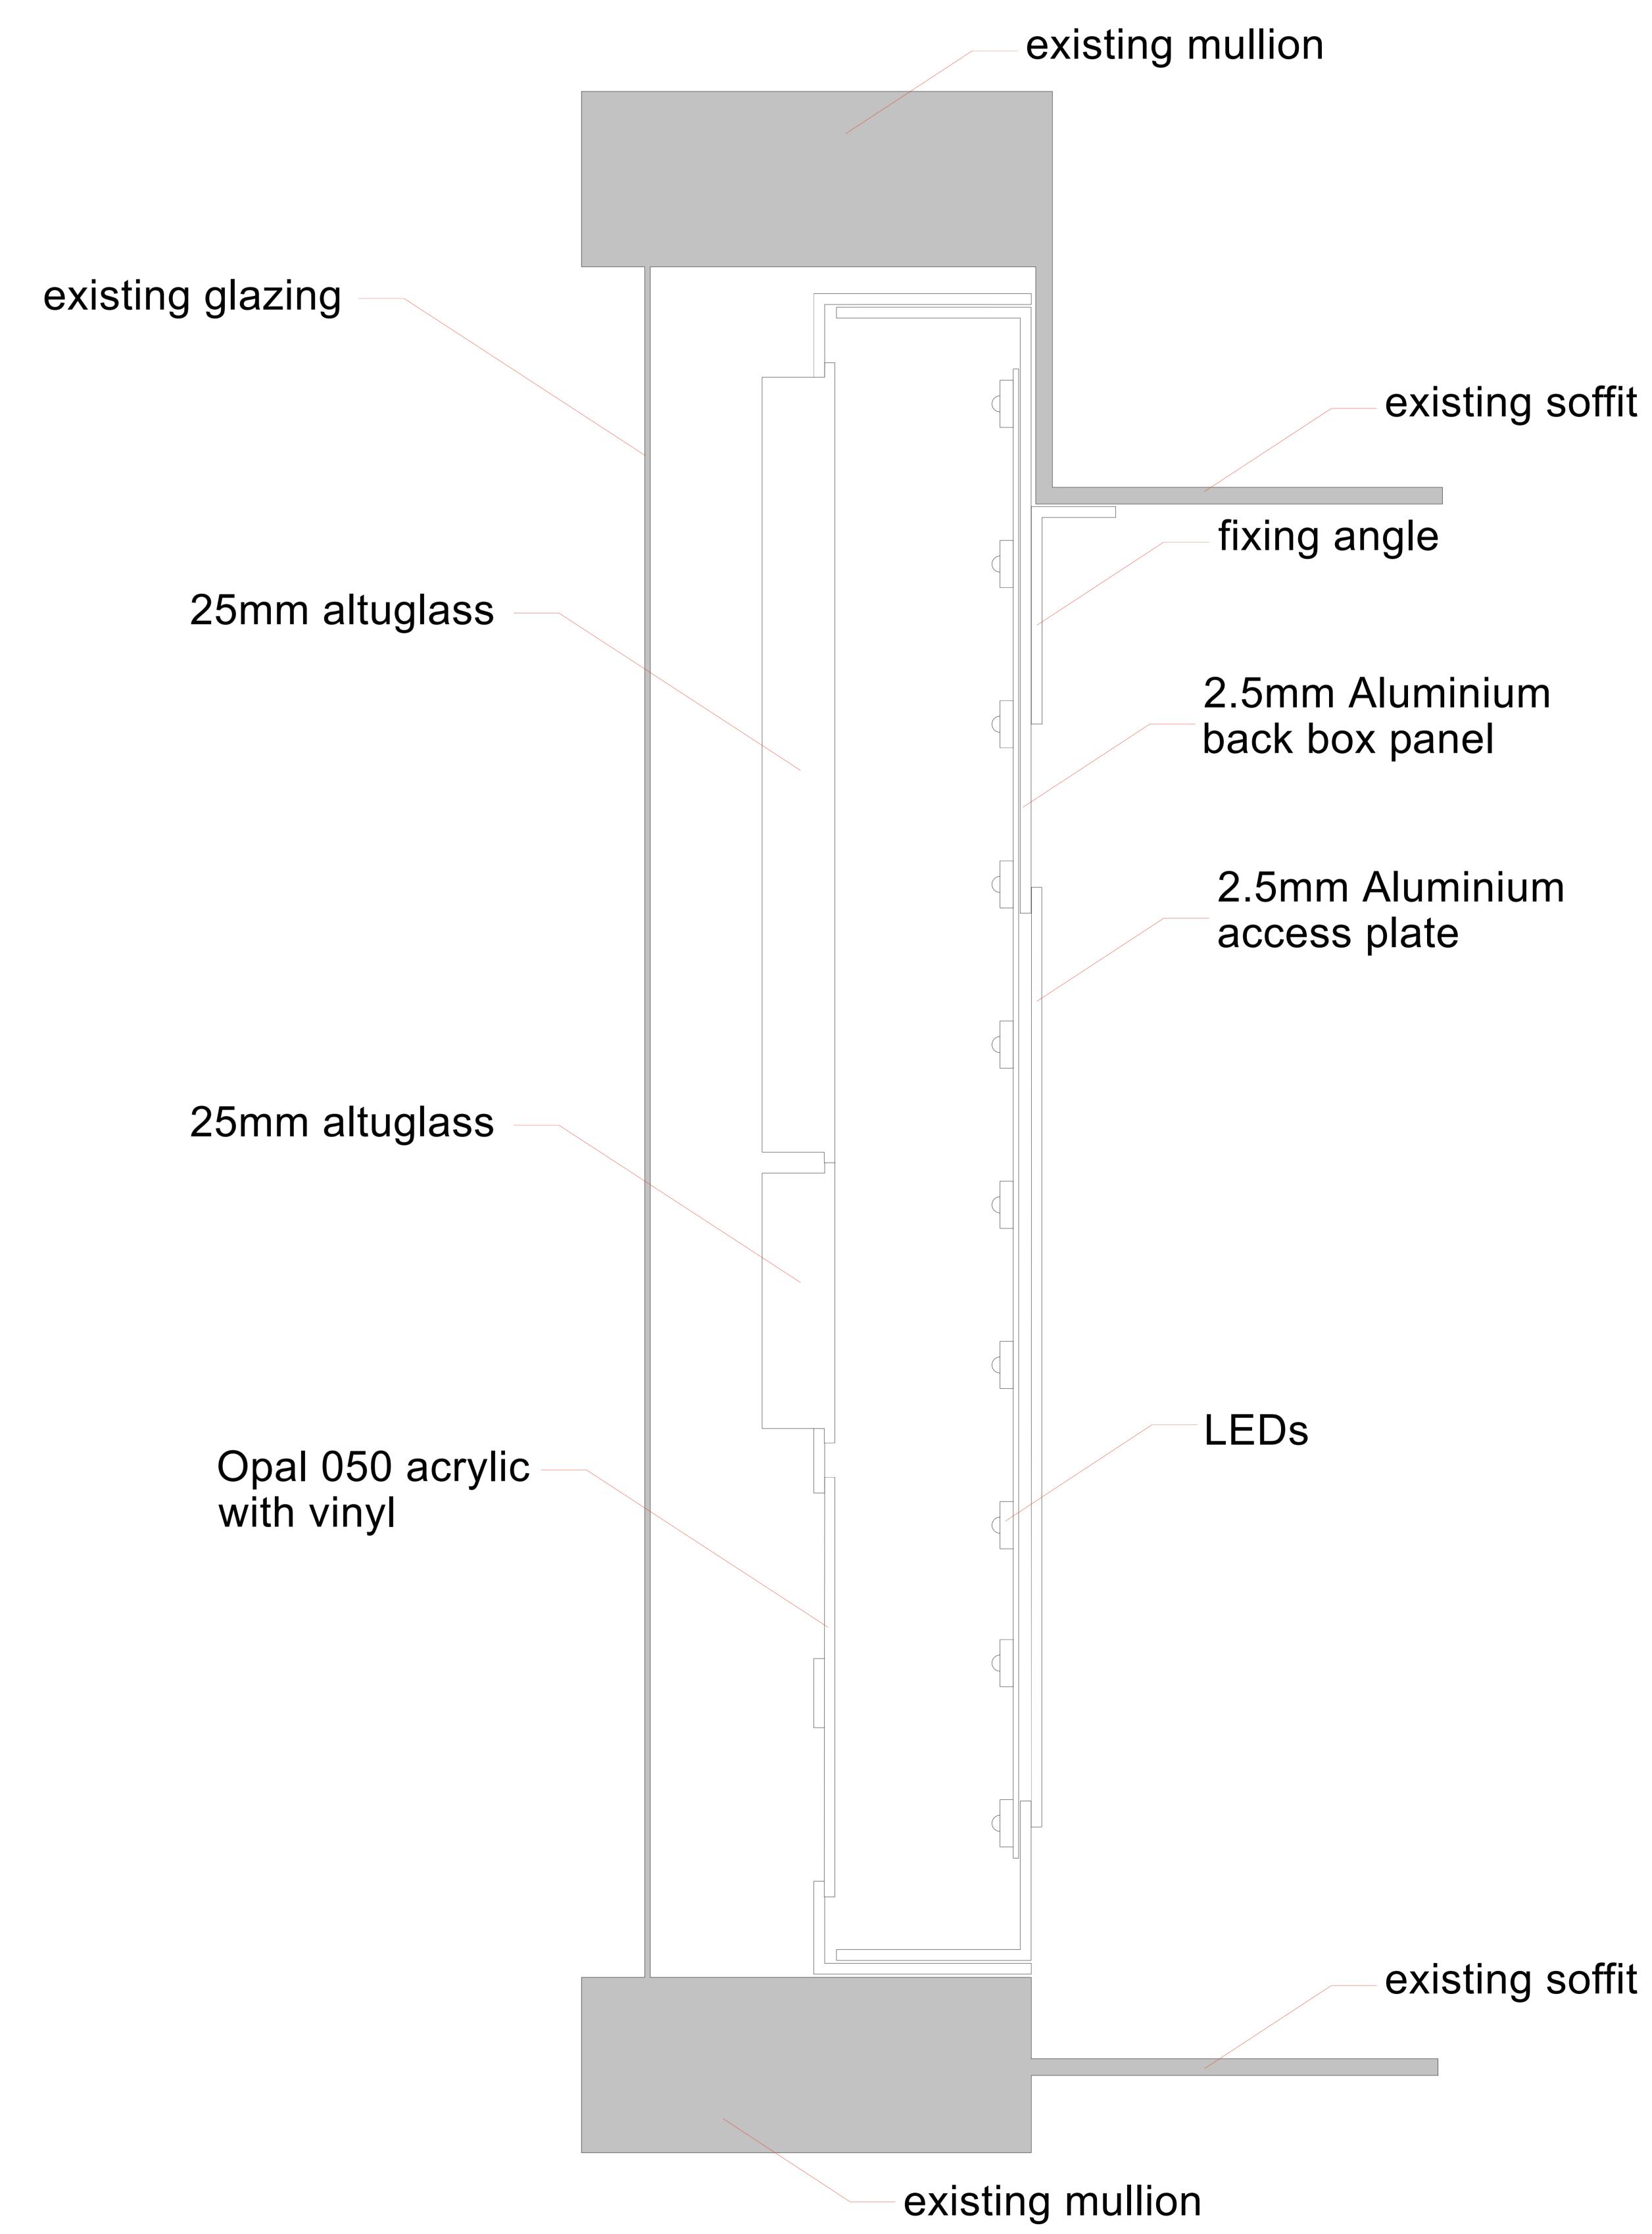



Skipton Building Society
High Holborn,
Unit 4 Midcity Place,
London - WC1 6QS

Job Number 105235A

Page 1

Drawing Location U:\2020\2020 Drawings\Skipton BS\

Scale 1:1

Issue / Rev

Drawn By
JLN

JLIN
Checked By

Sales Rep SG

18/09/2020

Date



BUTTERFIELD SIGNS LTD 174 Sunbridge Rd Bradford West Yorkshire BD1 2RZ Tel: 01274 722244 Fax: 01274 848996

Web: www.butterfieldsigns.co.uk