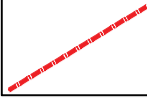
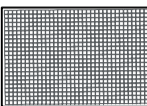

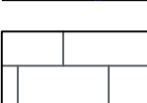
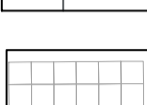

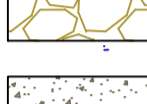

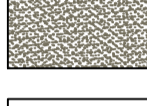

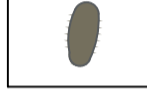

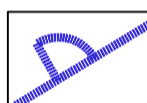
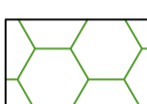



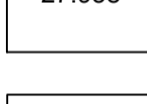
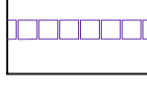










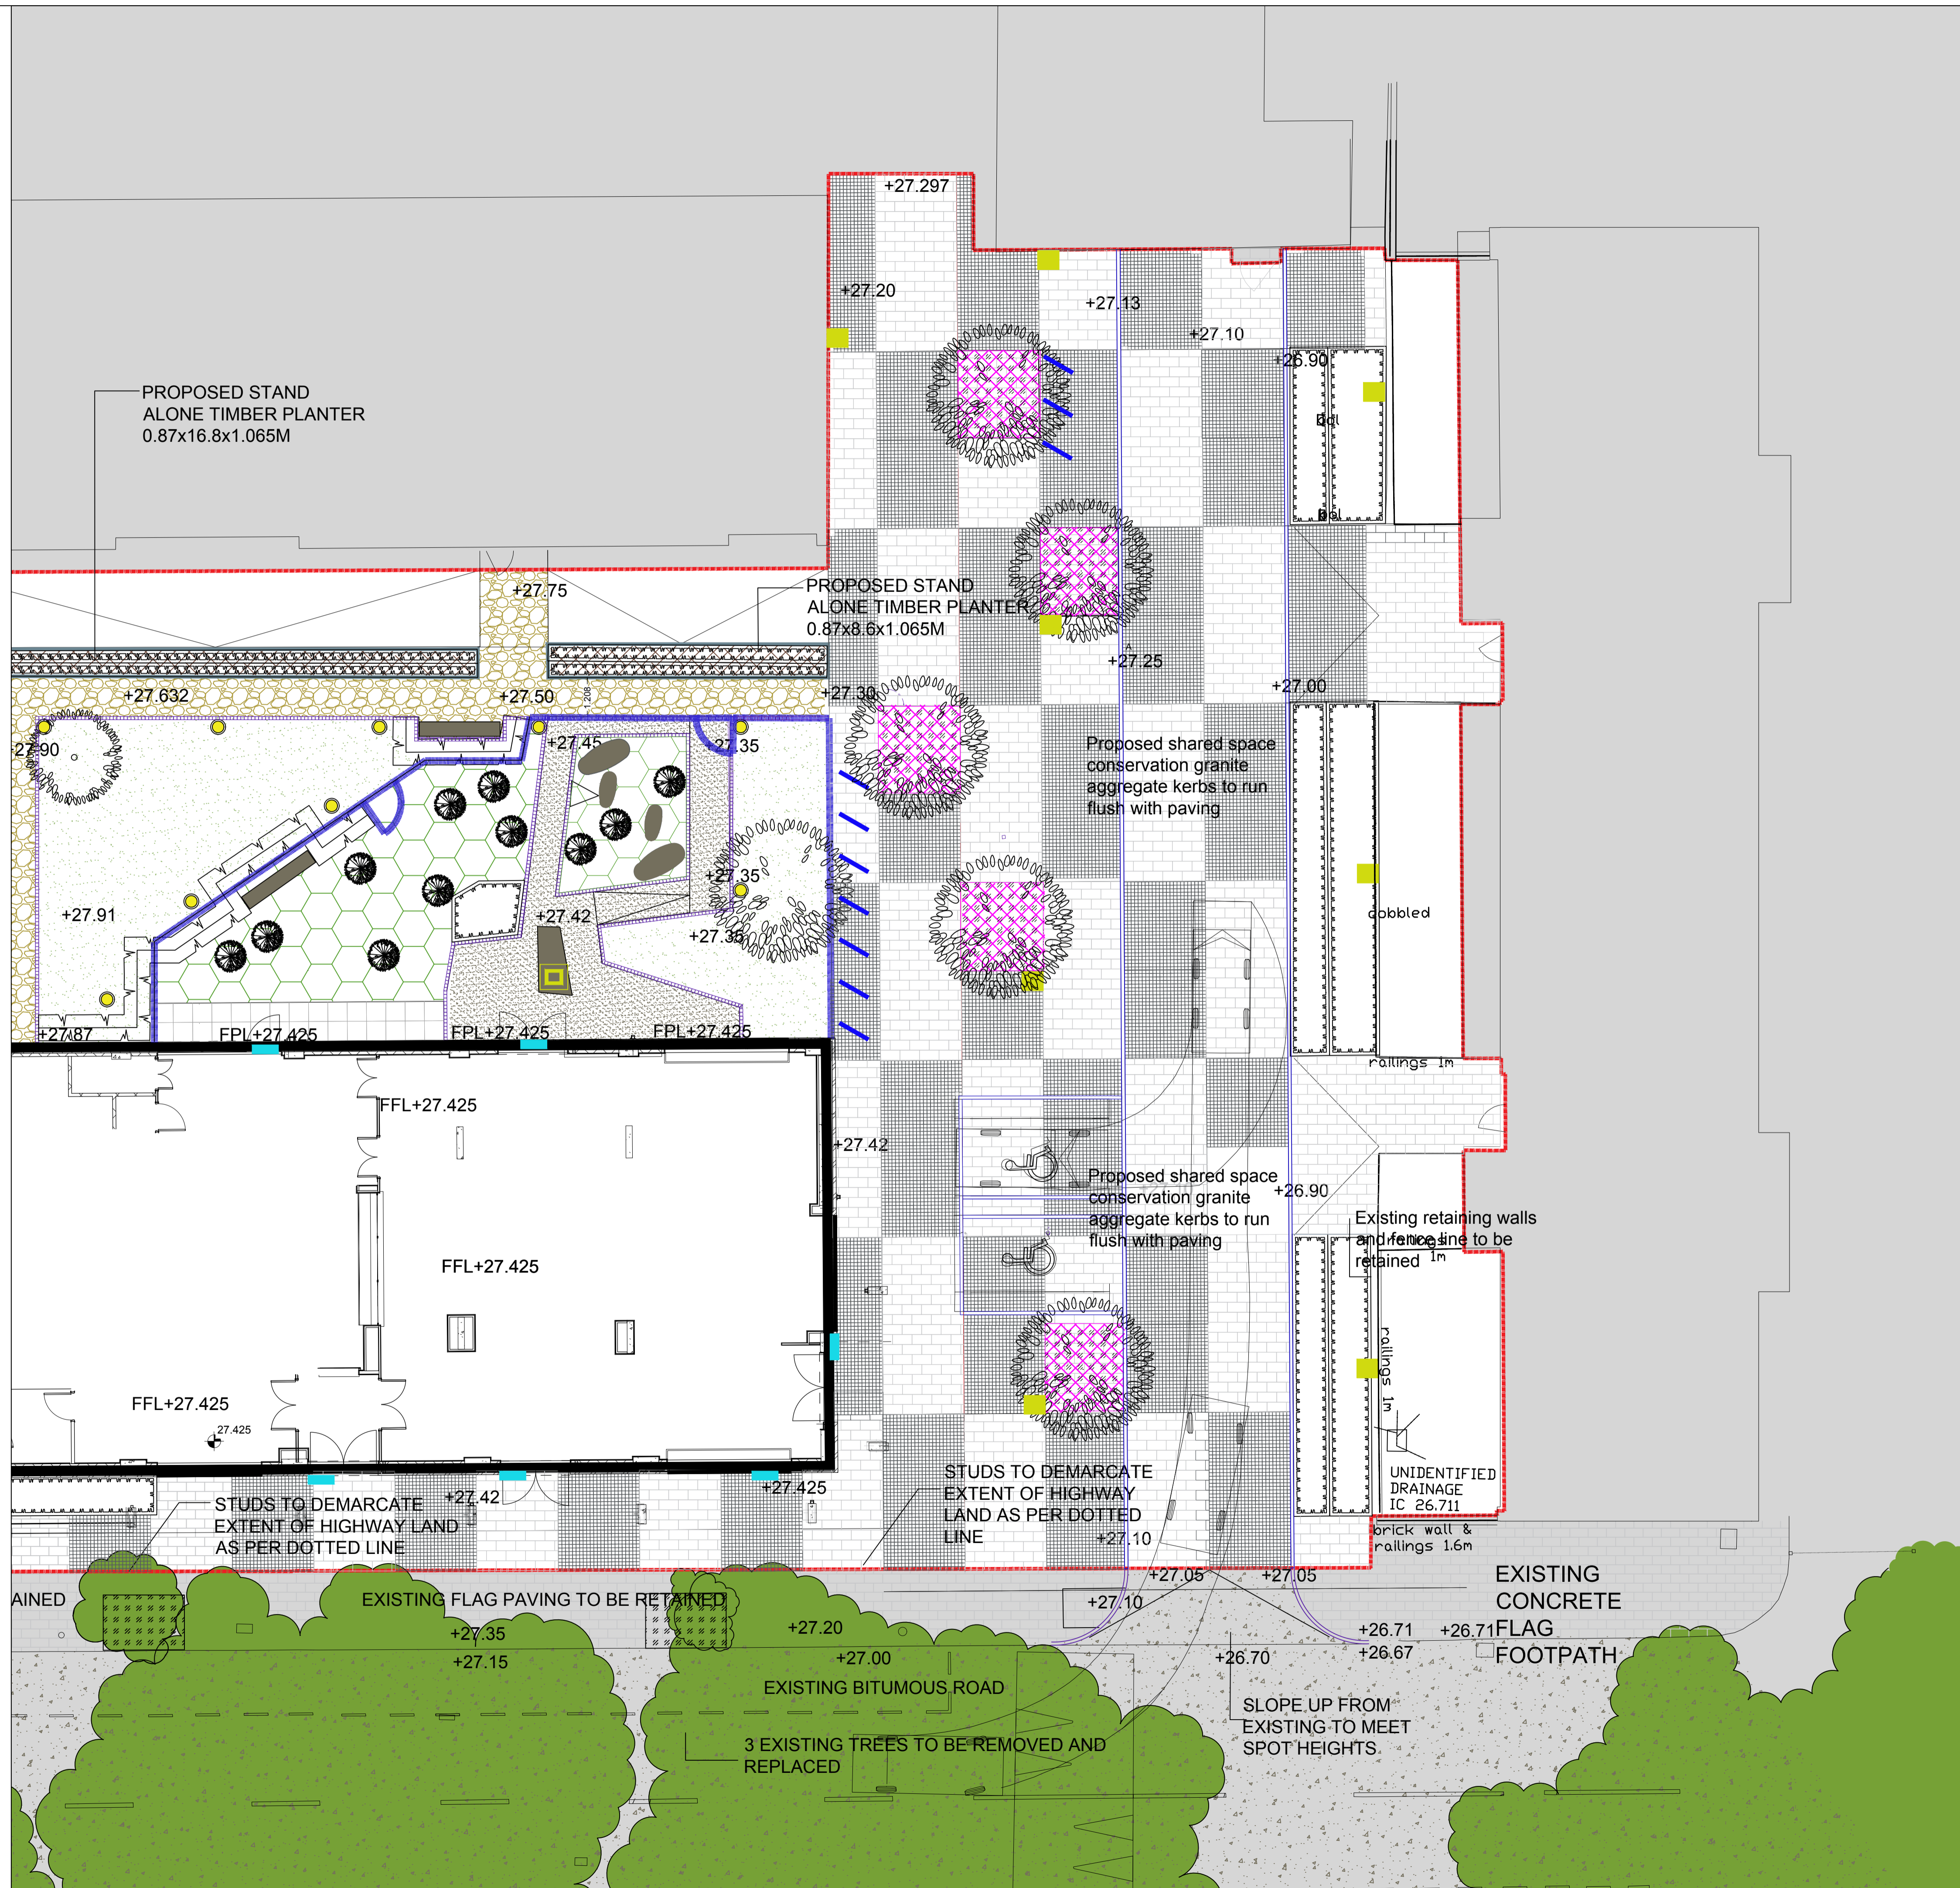


Hard Landscape Legend

-  Proposed site boundary
 -  Proposed Mistral Block paving, 160x160x80mm. In Graphite, as supplied by Marshalls, or similar
 -  Proposed conservation granite aggregate kerb 225x125x915mm, by Marshalls or similar
 -  Proposed Mistral Block paving, 160x160x80mm. In Silver Grey, as supplied by Marshalls, or similar
 -  Conservation textured paving slabs 600x600mmx 50mm in silver grey, by Marshalls or similar
 -  Proposed asphalt surfacing with Bituchem NatraTex surface course in 'Cotswold' with clear binder and decorative aggregate. Available from NatraTex or similar. Tel: 01594 826768, www.natratex.co.uk
 -  Bitmac surfacing to adjoin 30mm depth (6mm agg) dense bitumen macadam surface. As per engineer details.
 -  Proposed in-situ poured and brushed concrete with 100mm smooth edge finish, at 100mm depth, mix to be specified by engineer
 -  Proposed concrete benches with wooden slats (BELLITALIA DEMETRA) supplied by Marshalls
 -  Proposed play boulders set within gravelled area
 -  Proposed visitor CaMden cycle stands, galvanised as supplied by Broxap or similar
 -  Proposed 1.25m high Sentry Residential metal railings and gate as supplied by Jacksons or similar
 -  Proposed area to be 38mm Pre-Grown Golpla Grass Paver to be laid to suppliers specification as supplied by geosyn.co.uk
 -  Proposed bespoke Timber planters, 1.065m high. Free draining into ground to avoid need for additional drainage
 -  Proposed 200L water butt
 -  Levels
 -  Proposed surface edging to be level laid with a single row of granite conservation aggregate sets in charcoal, to be 100 x 100mm as supplied from Marshalls or similar
 -  Proposed locations for exterior lighting, to be Kirium Mini 1 as supplied by DW Windsor or similar. To be coordinated with an M & E consultant
 -  Proposed locations for exterior lighting, to be Kirium Mini 1 as supplied by DW Windsor or similar. To be coordinated with an M & E consultant
 -  Proposed locations for exterior lighting, to be Aventis eyelid as supplied by DW Windsor or similar. To be coordinated with an M & E consultant
 -  Proposed locations for exterior lighting, to be Pharola Bollard as supplied by DW Windsor or similar. To be coordinated with an M & E consultant
 -  Proposed locations for exterior lighting, to be Cassia 2 as supplied by DW Windsor or similar. To be coordinated with an M & E consultant
 -  Proposed root director to be RD1050 medium modular root barrier system
- Soft Landscape Legend**
-  Proposed tree planting within hard landscape. See detail on drawing LOV20032-11 Sheet3
 -  Proposed conifer planting. See detail on drawing LOV20032-11 sheet 3
 -  Proposed mixed planting as per soft landscape plan
 -  Proposed grass areas as per soft landscape plan
 -  Proposed hedge planting to be planted in as per soft landscape plan
 -  Proposed flexi pave by KBI Flexi-pave HD2000 at 50mm to tree pits, to be edged with Kinley Excel Edge Alueexcel 50mm flexible



Rev	Date	Details	Drawn
I	19.09.17	Client Comments	CB
H	04.09.17	Client Comments	CB
G	11.08.17	Client comments	CB
F	22.11.16	Client comments	JS
E	09.05.16	Amend planter details	JS
D	15.04.16	Client comments	JS
C	11.03.16	Replacement for T9	JS
B	22.02.16	Update for VE	JS
A	07.01.16	Changes to Arb. information	JNT



ACD ENVIRONMENTAL
 HEAD OFFICE
 Rodbourne Rail Business Centre, Crange Lane,
 Malmesbury, SN16 0ES
 Tel: 01666 825646
 Courtyard House, Mill Lane, Godalming, GU7 1EY
 Tel: 01483 425714
 Suite 6, Crescent House, Yonge Close, Eastleigh, SO50 9SX
 Tel: 02382 026500
 9 Brownlow Road, Cambridge, CB4 3NG
 Tel: 07825 868654
 email: mail@acdenv.co.uk
 www.acdenvironmental.co.uk

Lovell Partnerships Limited

scheme: Regent's Park Estates
 Robert Street
 client: Lovell Partnerships Ltd
 drawing: Hard Landscape Proposals
 date: September 2015
 scale: 1:100@A1
 drawing no: LOV20032-12I Sheet2of2
 drawn: JNT checked: JS

Copyright of ACD Environmental Ltd. All rights described in Chapter IV of the Copyright, Designs and Patents Act 1988 have been generally asserted: 2011. Copyright of this plan remains with ACD until all fees have been paid in full.