


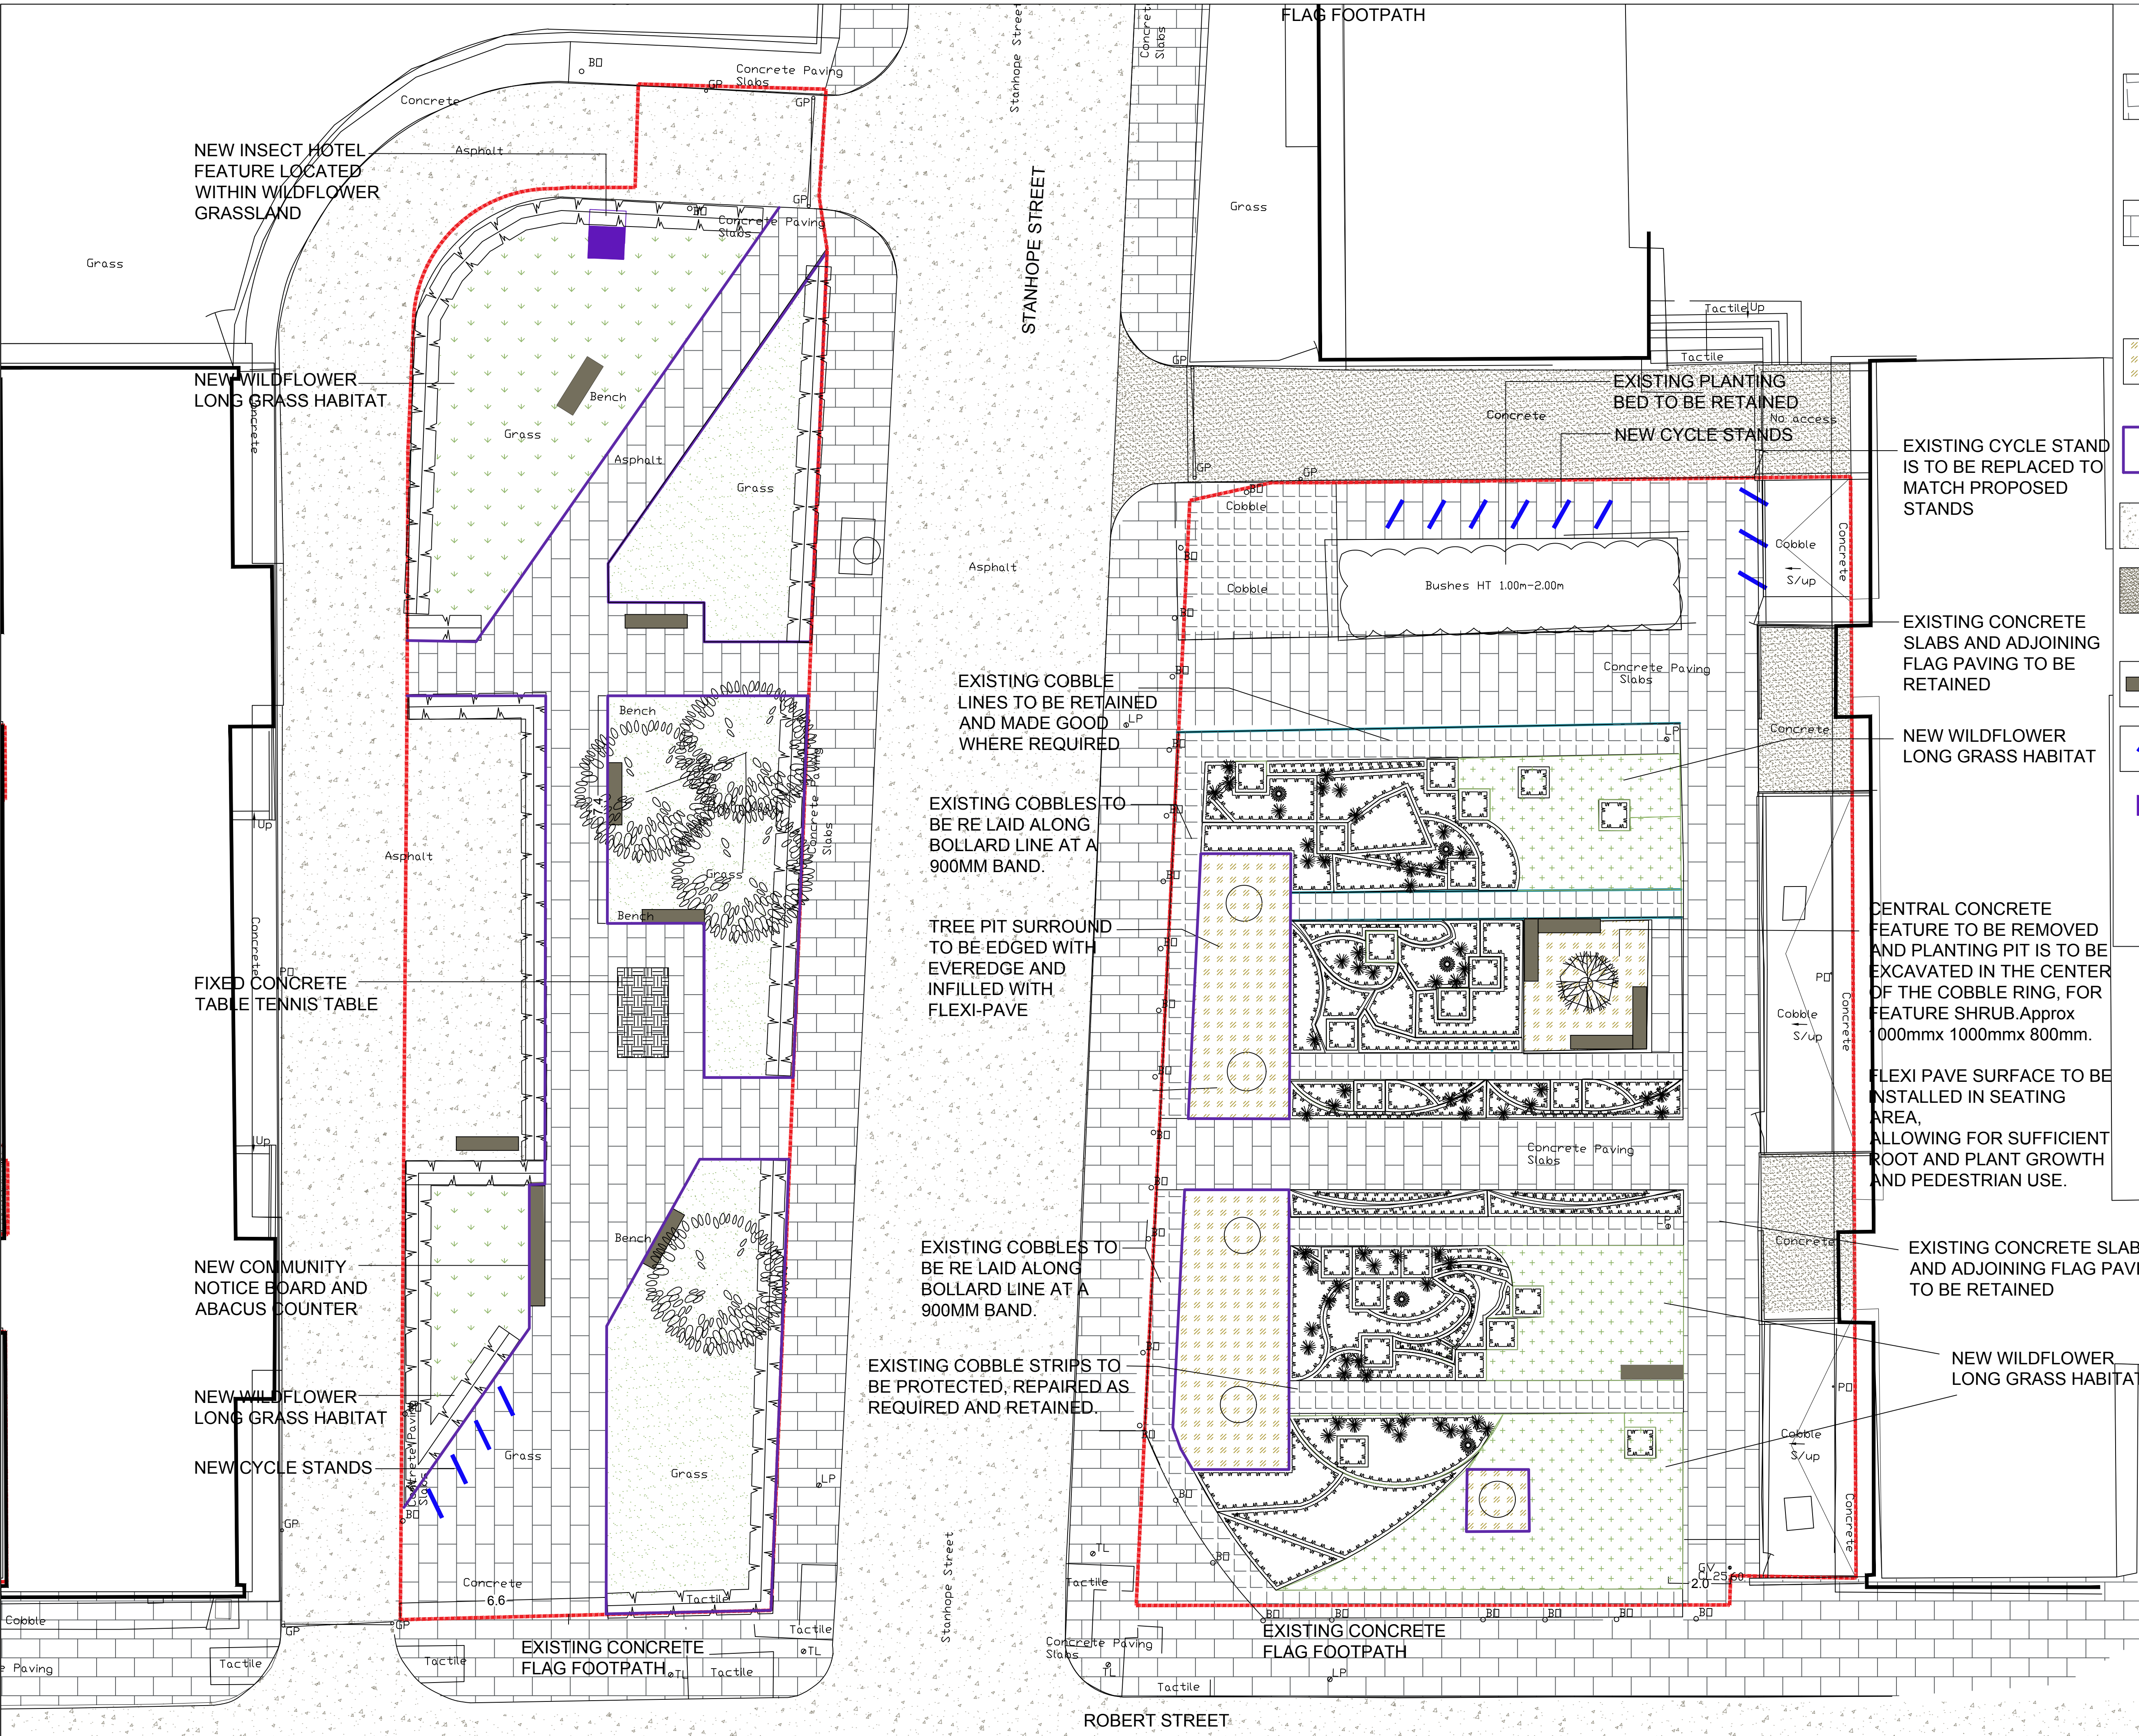

Landscape Legend

Rev	Date	Details	Drawn
D	22.09.17	Cobble Annotation	CB
C	21.09.17	Client Comments	CB
B	04.09.17	Text Revision	CB
A	15.08.17	Layout Revision	CB

HEAD OFFICE
Rodbourne Rail Business Centre, Grange Lane,
Malmesbury, SN16 0ES
Tel: 01666 825646

Courtyard House, Mill Lane, Godalming, GU7 1EY
Tel: 01483 425714

Suite 6, Crescent House, Yonge Close, Eastleigh, SO50 9SX
Tel: 02382 026300

9 Brownlow Road, Cambridge, CB4 3NG
Tel: 07825 868654

Unit 50, Space Business Centre Gloucester, Olympus Park,
Quedgeley, Gloucester, GL2 4AL
Tel: 07769 263864

email: mail@acdenv.co.uk
www.acdenvironmental.co.uk

Lovell Partnerships Limited

scheme: Regent's Park Estates
Mitigation Site 1 - Robert Street

client: Lovell Partnerships Ltd
drawing: Landscape Proposals
date: September 2016
scale: 1:100@A1
drawing no: LOV20688-11- 12D
drawn: JS checked: JC

Copyright of ACD Environmental Ltd. All rights described in Chapter IV of the Copyright, Designs and Patents Act 1988 have been generally asserted. 2011. Copyright of this plan remains with ACD until all fees have been paid in full.