


**Elevation - Internal View**

Scale 1:10

**Minimal Windows:**  
 Part no: Bar Locking Type 1 - Lever  
 Material: Aluminium  
 Finish: PPC to Match Frame

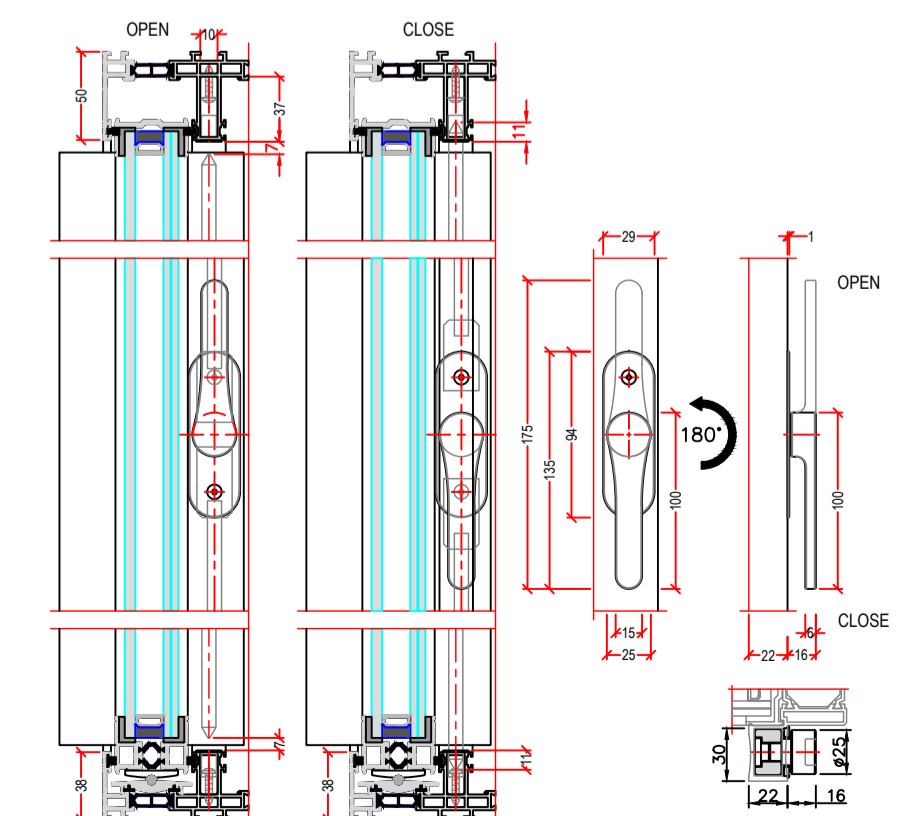

**Notes:**  
 Do Not Scale Off Drawing  
 All Dimensions TBC on site

Revisions

No.	Description

**IQ GLASS**

IQ Glass Solutions  
 THE COURTYARD @ SKY HOUSE  
 RAANS RD, AMERSHAM, HP6 6JQ  
 TEL:+44 (0) 1494 722880  
 FAX:+44 (0) 1494 721535  
 WWW.TEXOGROUP.COM  
 WWW.IQGLASSUK.COM

Project Name & Reference No.  
 STANDARD DETAILS

Drawing Title  
 STANDARD GLAZING DETAILS  
 Triple Sliding Door Elevations

Date: 20-05-20 Scale: As Shown@A1

Drawing No. IQ-2865-01 Rev C Drawn By BH