


HS2 Asset ID
HS2-00002GD3K

Suitability
S3

1Key plan

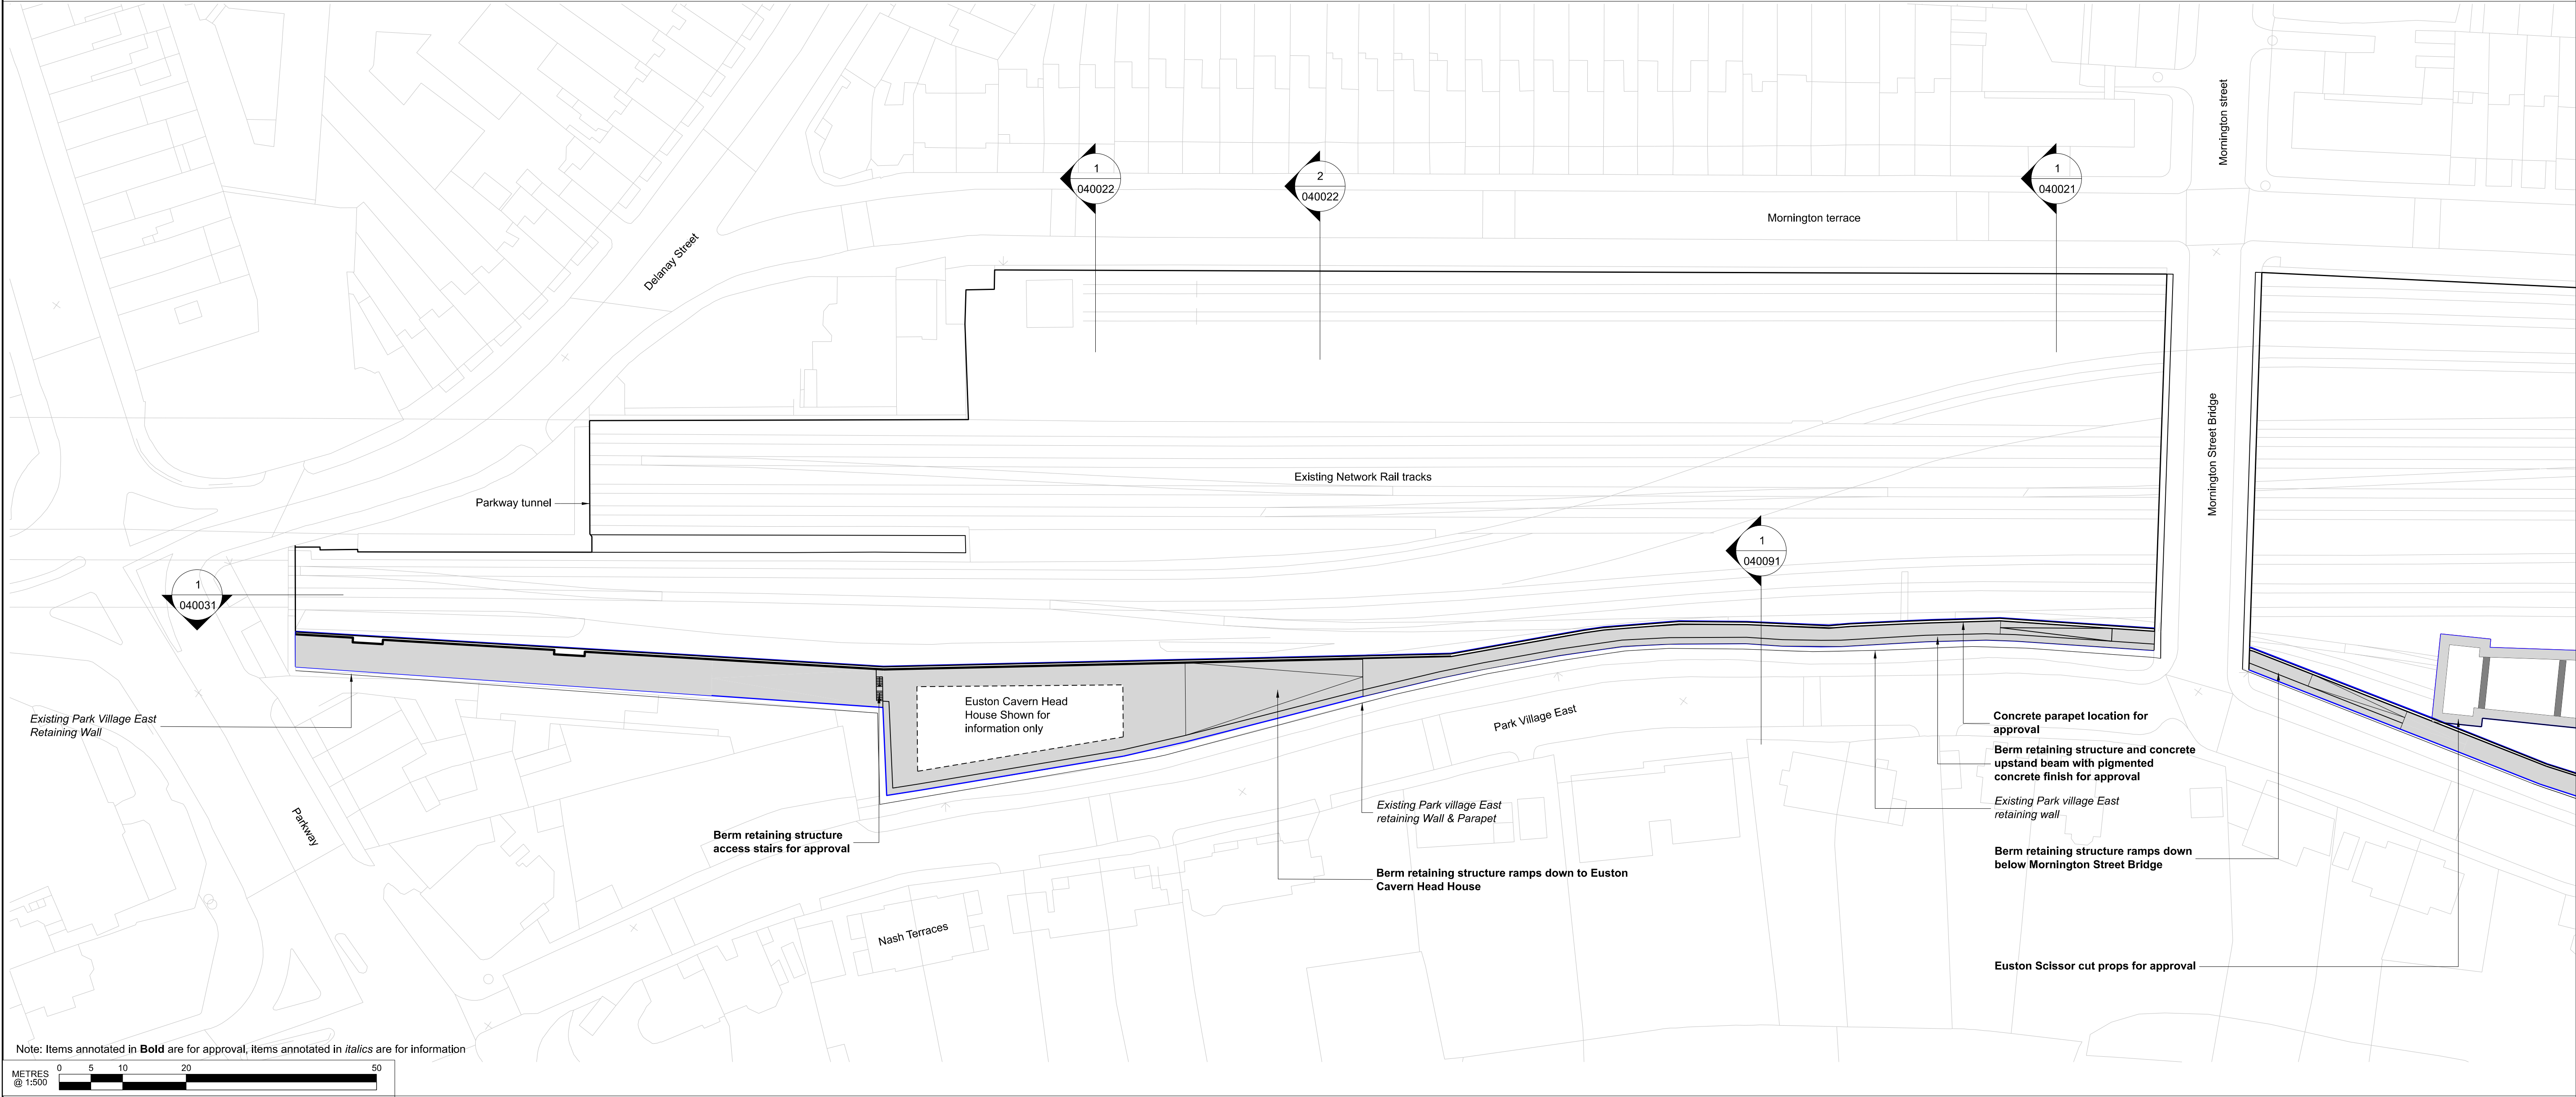

Note: Items annotated in **Bold** are for approval, items annotated in *italics* are for information

METRES
@ 1:500

0

5

10

20

50

Key

Application Boundary

Berm retaining structure for approval

Prop structures for approval

ISSUED FOR ACCEPTANCE

P03	PVE,ESB,ESBP_Schedule 17 Final Sub.	Jl	VD			HS2 accepts no responsibility for any circumstances which arise from the reproduction of this document after alteration, amendment or abbreviation or if it is issued in part or issued incompletely in any way.	<div>Legends/Notes:</div> <div>G1. All dimensions are in millimetres unless noted otherwise.</div> <div>G2. All levels are in metres relative to OD (Ordnance Datum, Newlyn) unless noted otherwise.</div> <div>G3. Chainages are expressed in metres and measured from Euston Station.</div> <div>G4. Global coordinates are indicated by Eastings (E) and Northings (N) to the project snake grid.</div> <div>G5. All angles are in degrees (0°-360°) unless noted otherwise.</div> <div>G6. Dimensions are not to be scaled from the drawing.</div> <div>G7. For the scope of works by the rail systems contractor, as indicatively shown on the drawings, refer to WI 100</div> <div>G8. The current design is based on Project Master Alignment (PMA) 2.0</div>	<div><div>HS2</div><div>Registered in England Registration No. 06791686</div><div>Registered office: 2 Snow Hill, Queensway, Birmingham, B4 6GA</div><div>OFFICIAL</div><div>Creator/Originator</div><div>SCS JV - Design House</div></div>	Zone	Park Village East Retaining Wall	Project/Contract			HS2-MWCC SCS Sector S1				
C01	PVE,ESB,ESBP_Schedule 17 Final Sub.	Jl	VD	GA		© Crown Copyright and database right 2018. All rights reserved. Ordnance Survey Licence number 100049190			Design Stage	Detailed Design			Discipline/Function			Architectural		
P04	PVE,ESB,ESBP_Schedule 17 Final Results	Jl	VD	---		© Crown Copyright material is reproduced with the permission of Land Registry under delegated authority from the Controller of HMSO.			Drawing Title	Park Village East Retaining Wall			Drawn	J Ip	Checked	V.De Siqueira	Approved	D Lewin
P05	PVE, ESBP_Sch 17 Final Resub. A	Jl	VD	---		This material was last updated on 2018 and may not be copied, distributed, sold or published without the formal permission of Land Registry. Only an official copy of a title plan or register obtained from the Land Registry may be used for legal or other official purposes.				Schedule 17 Plans and Specifications			Date	21/12/20	Scale	1:500	Size	A1
P06	PVE, ESBP_Sch 17 Final Resub. B	Jl	VD	---						General Arrangement 1			Drawing No.	1MC03-SCJ_SDH-AR-DGA-SS01_SL03-040011			Rev.	P06
Rev	Description	Drawn	Checked	Con App	HS2 App	Scale with caution as distortion can occur.	For Approval											