


Based on:	Rev
Architects Drg No.	Rev
Structural Drg No.	Rev
Survey Drg No.	Rev
Other Drg No.	Rev

THIS DRAWING MAY INDICATE ELEMENTS RELATED TO FIRE SYSTEMS. THESE ARE INDICATIVE ONLY AND FINAL NUMBER, POSITIONING AND PERFORMANCE MUST BE ESTABLISHED AS PART OF THE CDP WORKS TO MAINTAIN THE INTENT OF THE DESIGN FIRE STRATEGY

NOTES:

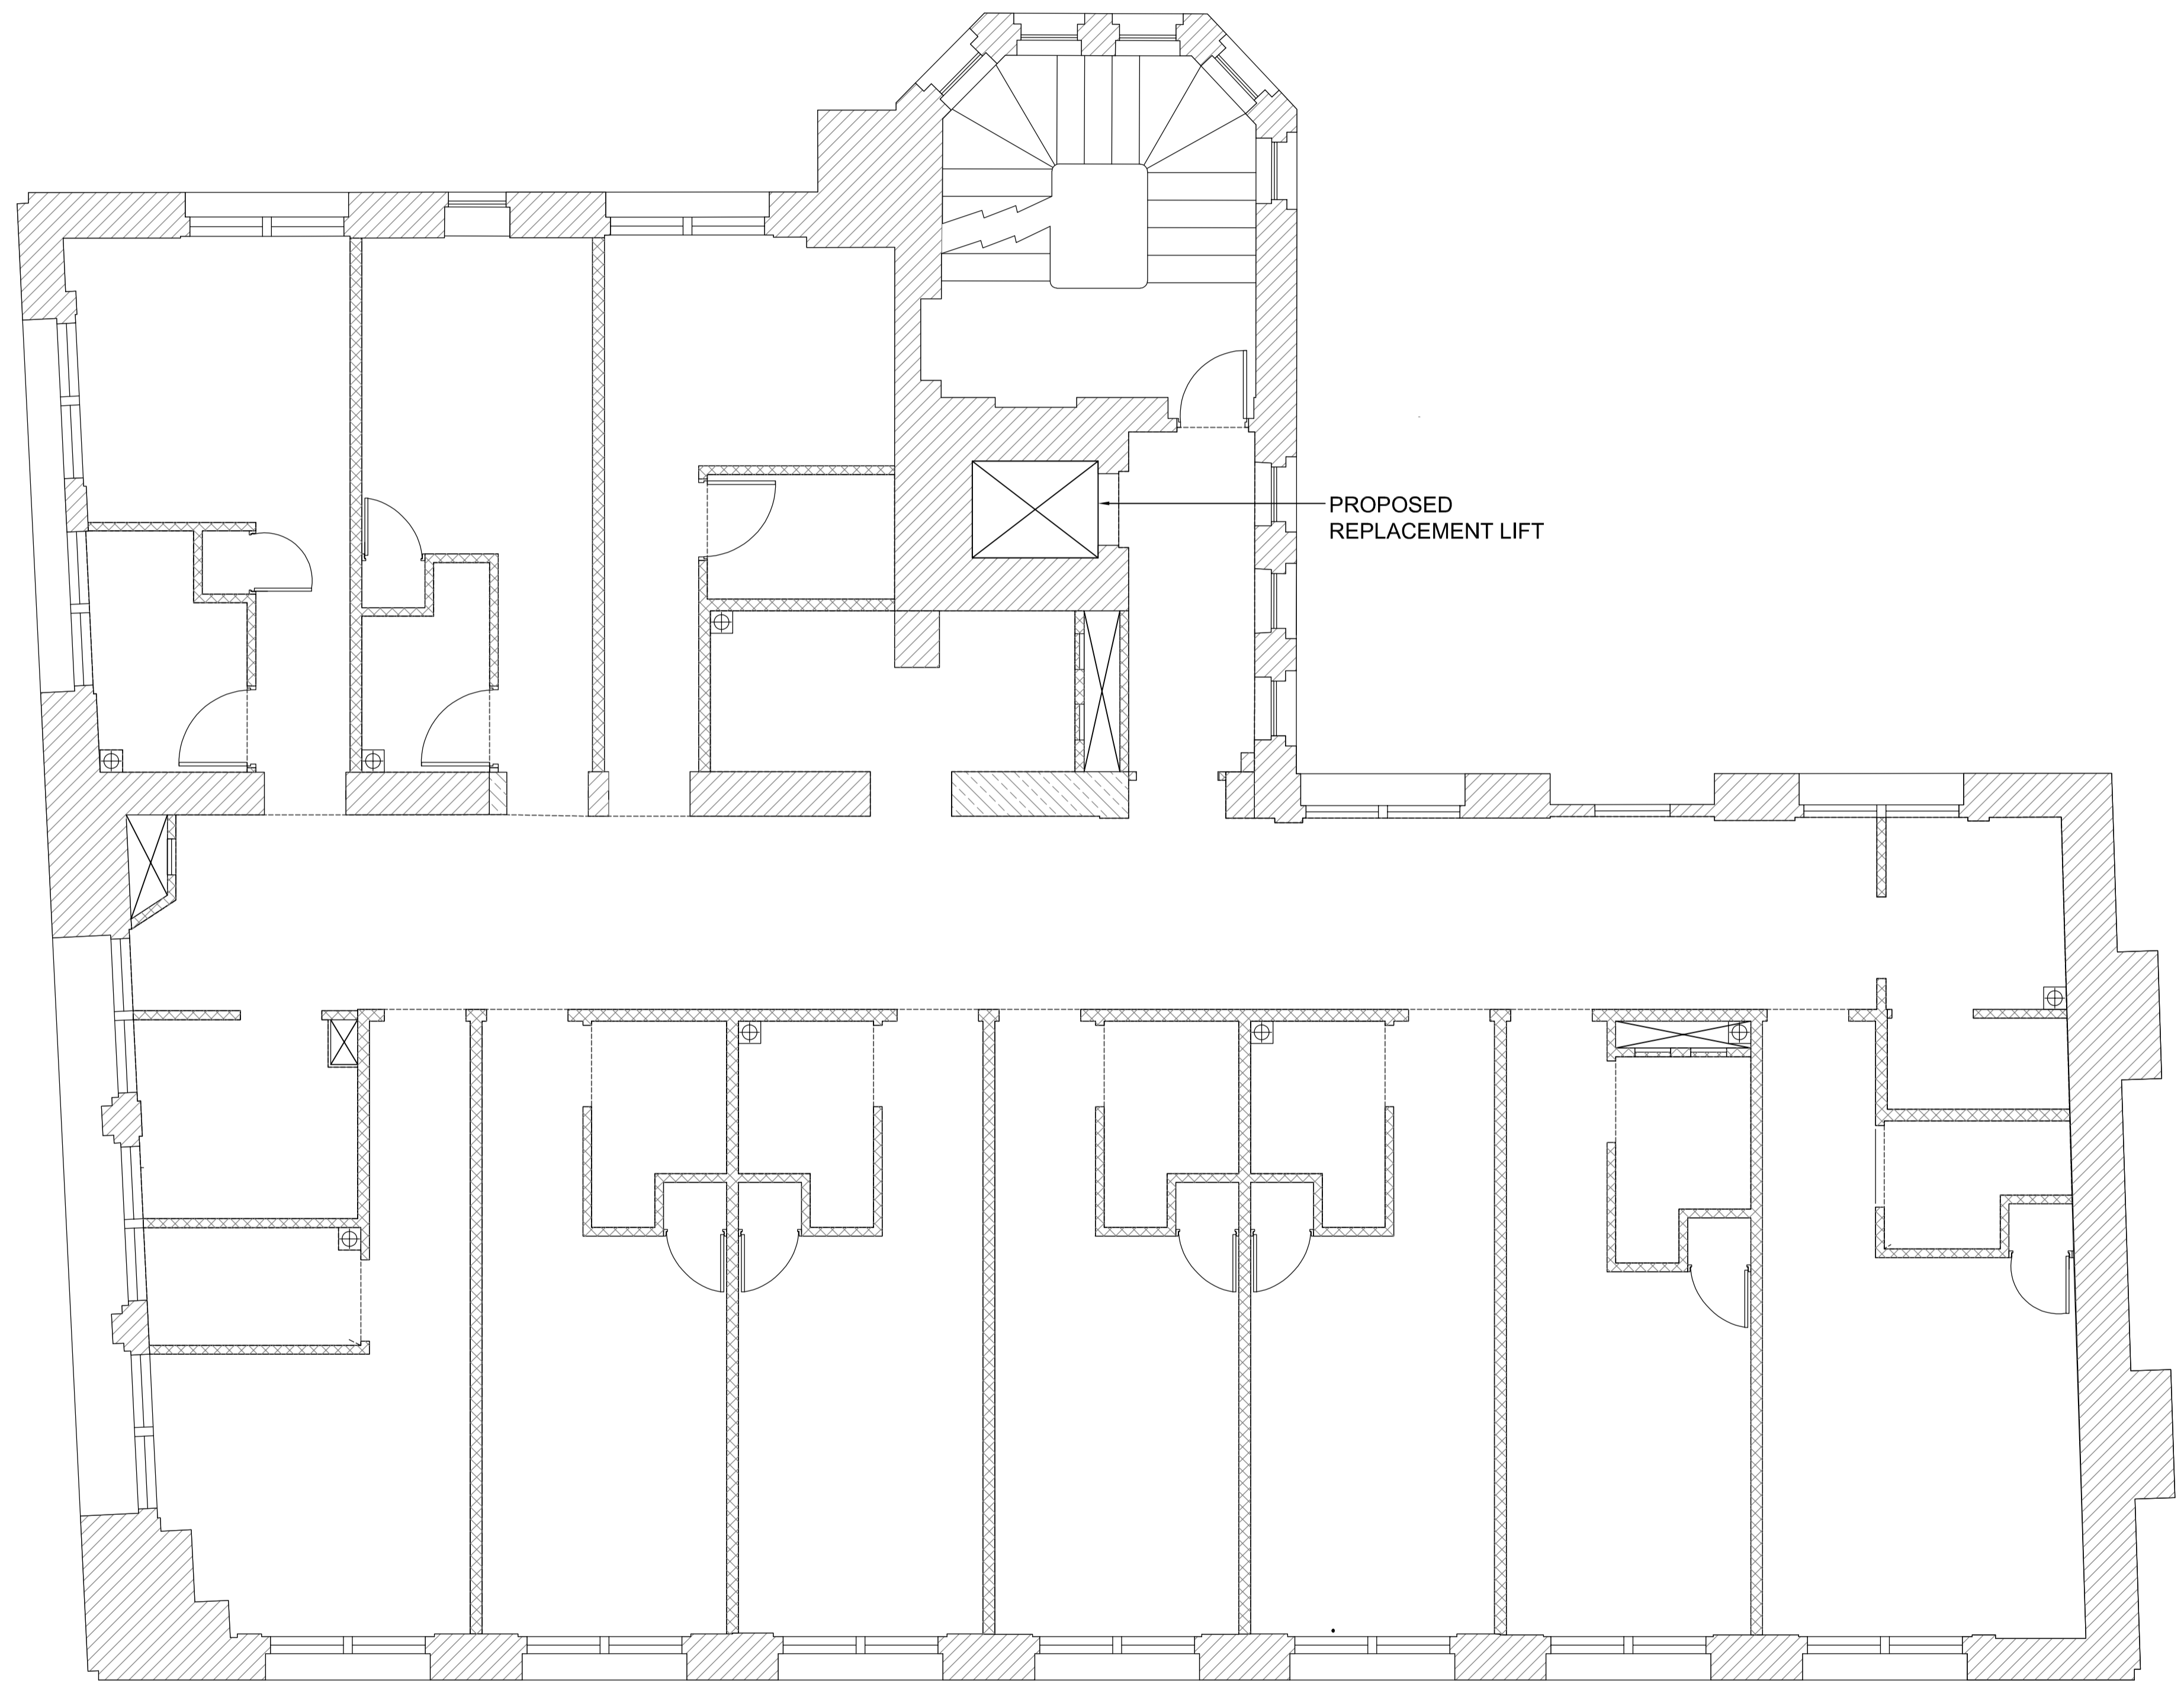

Issue	Date	Description	By	Chkd	Verfd
-------	------	-------------	----	------	-------

Project
**83 ENDELL STREET
 LIFT REPLACEMENT**

Client
ST MUNGO'S HOUSING

Title
**LEVEL 03
 PROPOSED LAYOUT**

Drawing Status
PLANNING

Project No. 1027568	Scale 1:50
------------------------	---------------

CUNDALL

4th Floor, Partnership House
 Regent Farm Road,
 Gosforth,
 Newcastle, NE3 3AF
 Tel: +44 (0)191 213 1515
 Website: www.cundall.com

Drawing No.
END-CDL-PR-03-DR-P-41031