


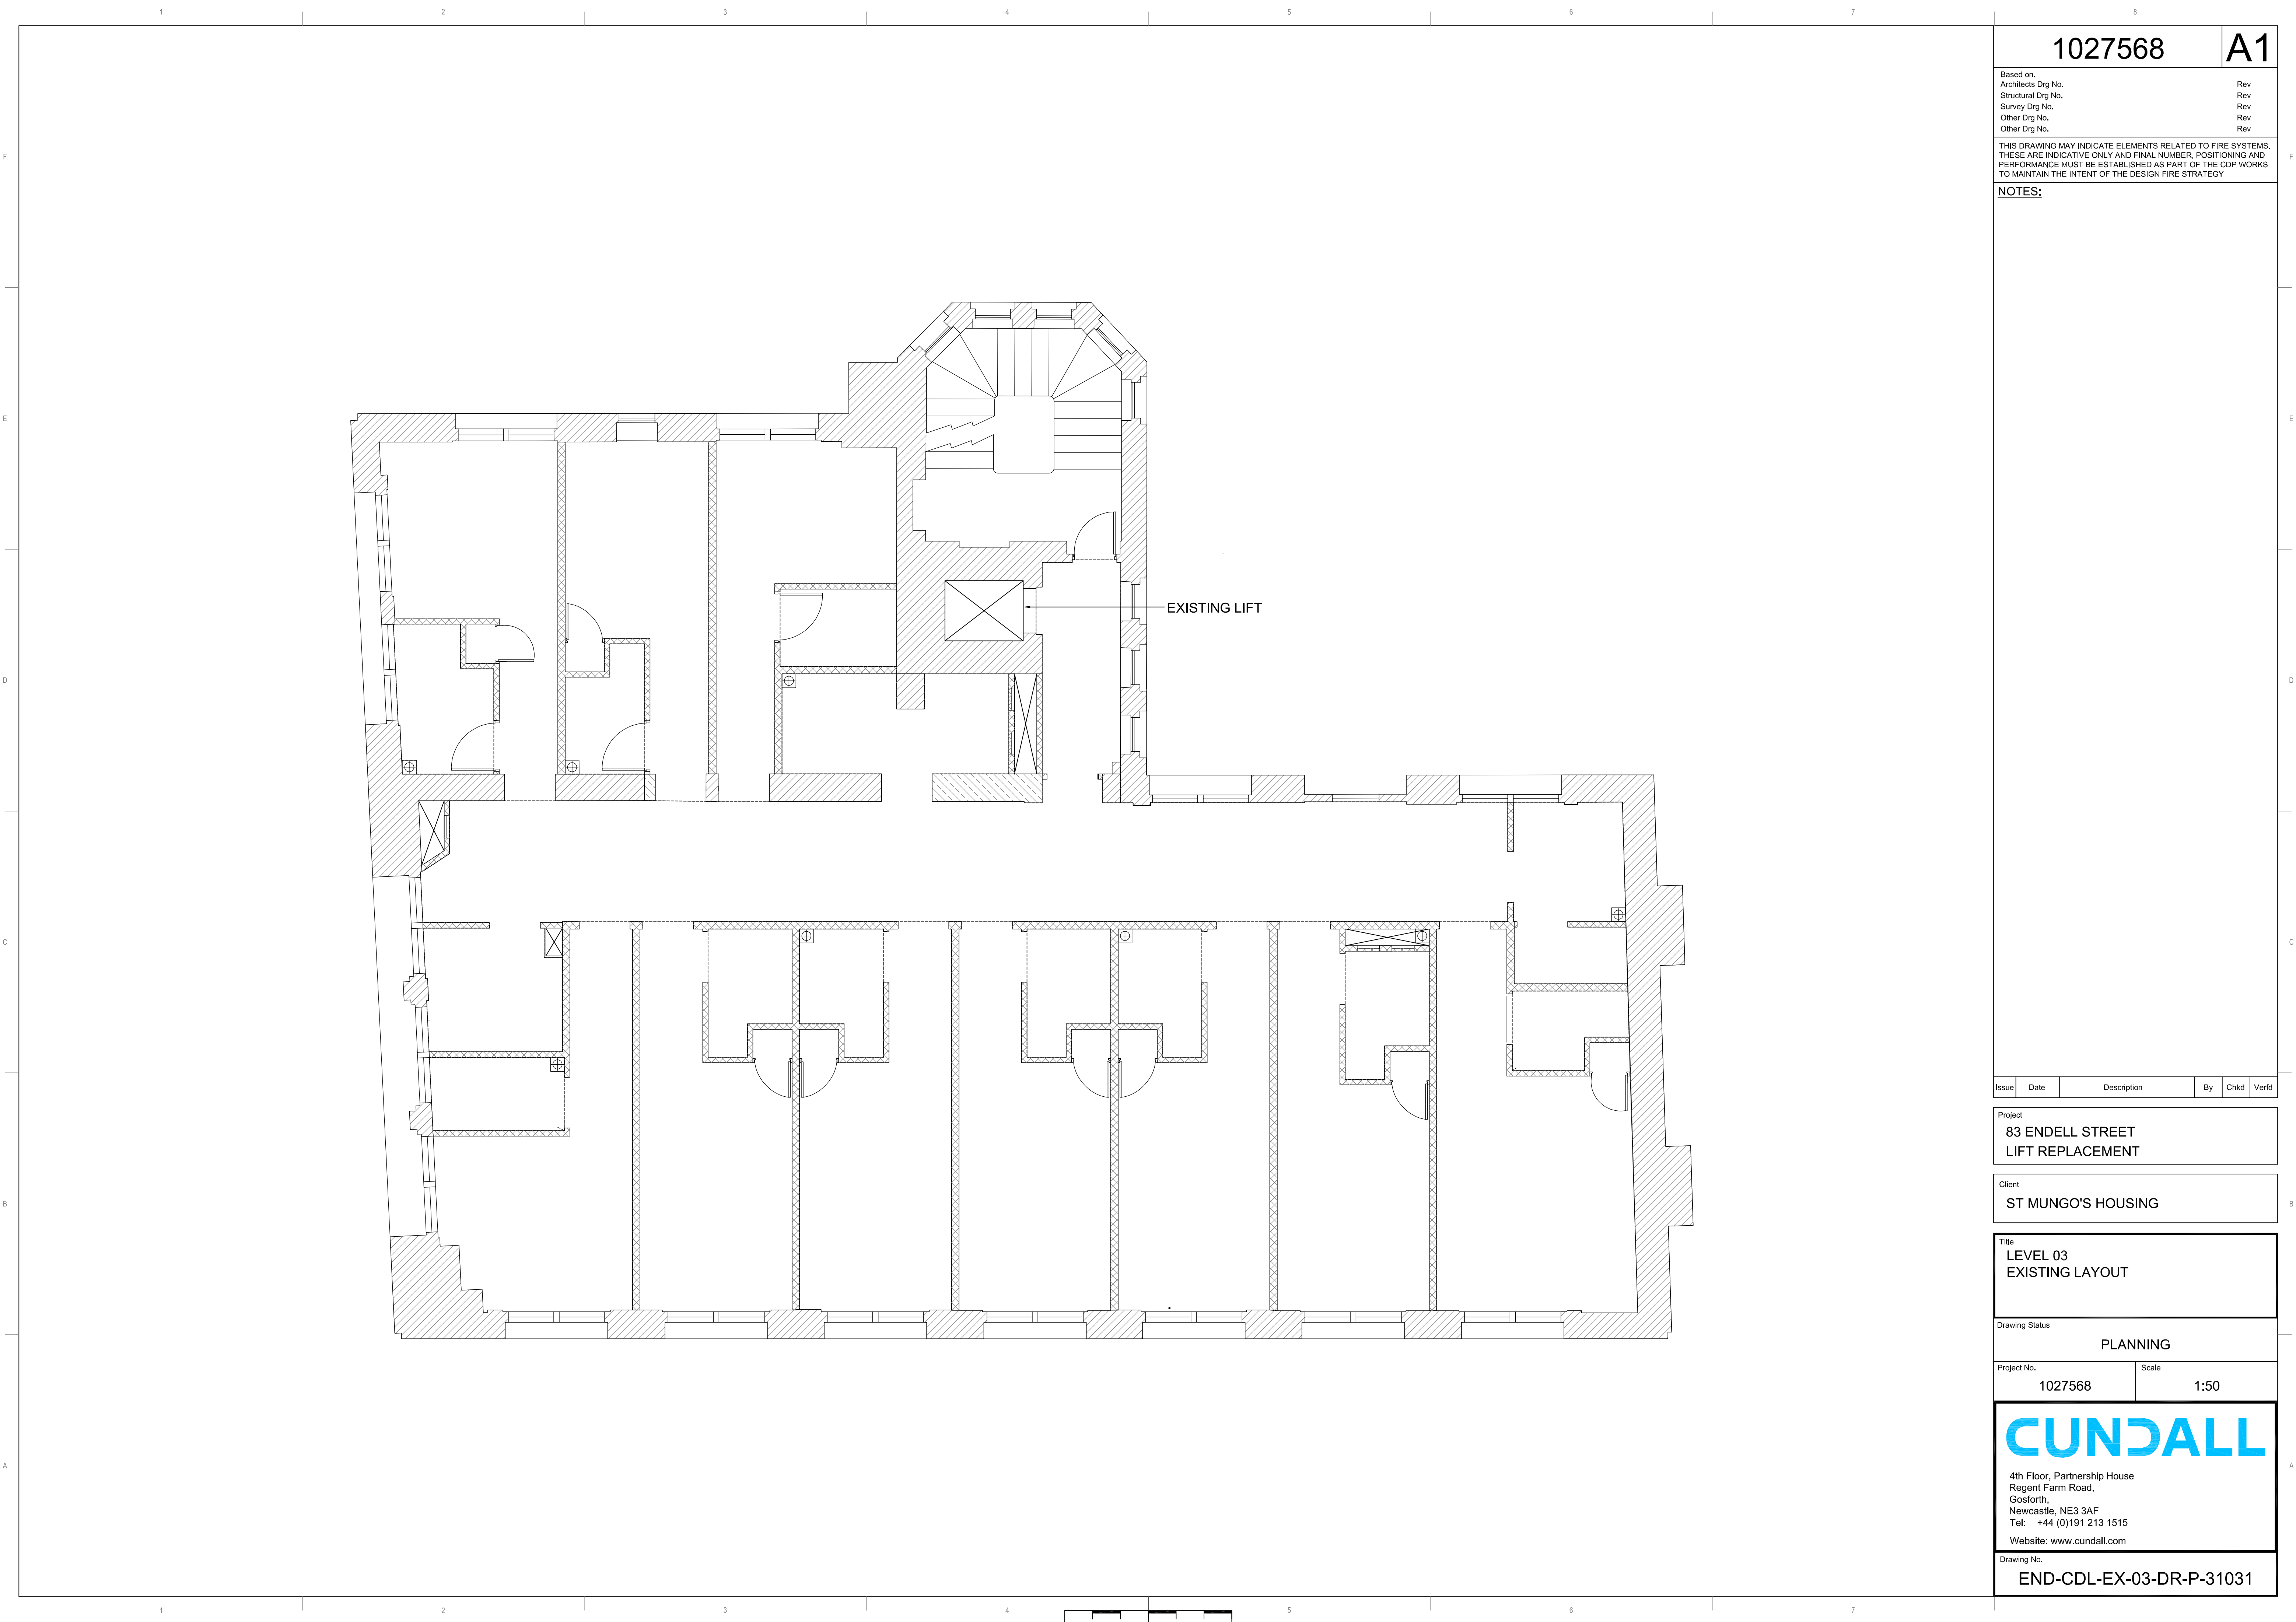

1027568

A1

Based on:	Rev
Architects Drg No.	Rev
Structural Drg No.	Rev
Survey Drg No.	Rev
Other Drg No.	Rev

THIS DRAWING MAY INDICATE ELEMENTS RELATED TO FIRE SYSTEMS. THESE ARE INDICATIVE ONLY AND FINAL NUMBER, POSITIONING AND PERFORMANCE MUST BE ESTABLISHED AS PART OF THE CDP WORKS TO MAINTAIN THE INTENT OF THE DESIGN FIRE STRATEGY

NOTES:

Issue	Date	Description	By	Chkd	Verfd
-------	------	-------------	----	------	-------

Project
83 ENDELL STREET LIFT REPLACEMENT

Client
ST MUNGO'S HOUSING

Title
LEVEL 03 EXISTING LAYOUT

Drawing Status
PLANNING

Project No.	Scale
1027568	1:50

CUNDALL

4th Floor, Partnership House
Regent Farm Road,
Gosforth,
Newcastle, NE3 3AF
Tel: +44 (0)191 213 1515
Website: www.cundall.com

Drawing No.
END-CDL-EX-03-DR-P-31031