


Based on:	Rev
Architects Drg No.	Rev
Structural Drg No.	Rev
Survey Drg No.	Rev
Other Drg No.	Rev

THIS DRAWING MAY INDICATE ELEMENTS RELATED TO FIRE SYSTEMS. THESE ARE INDICATIVE ONLY AND FINAL NUMBER, POSITIONING AND PERFORMANCE MUST BE ESTABLISHED AS PART OF THE CDP WORKS TO MAINTAIN THE INTENT OF THE DESIGN FIRE STRATEGY

**NOTES:**

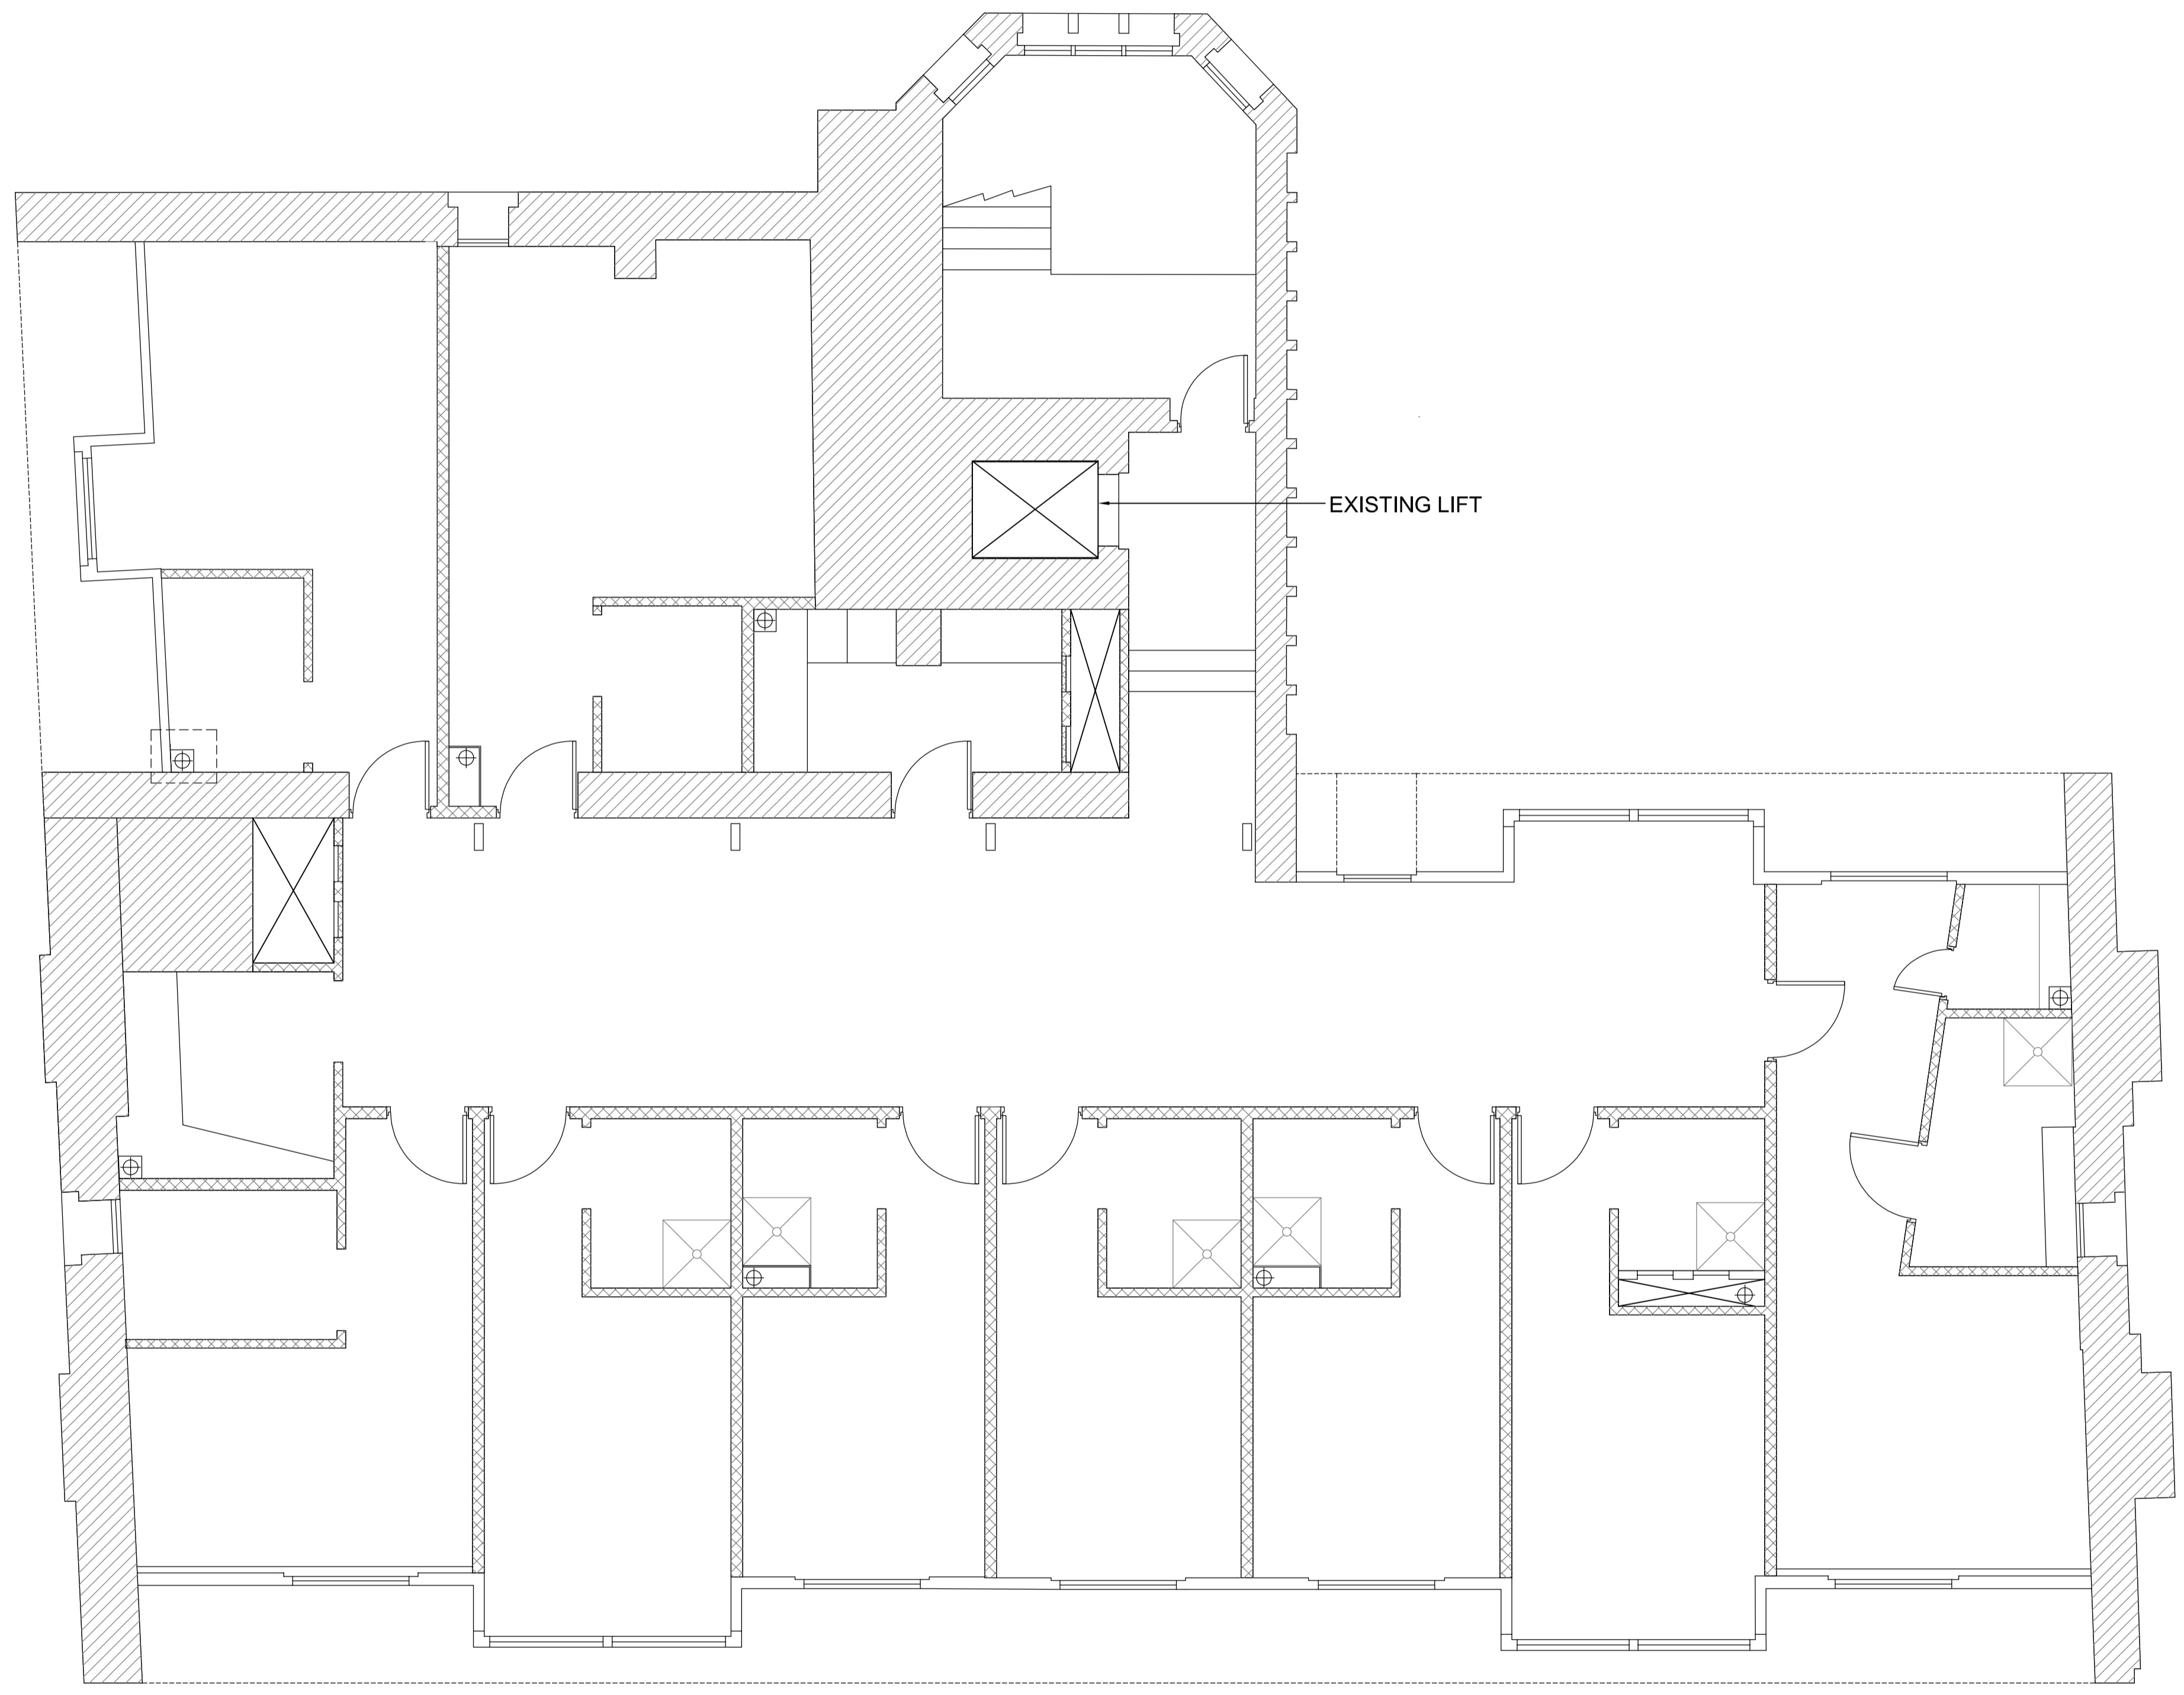

Issue	Date	Description	By	Chkd	Verid
-------	------	-------------	----	------	-------

Project  
**83 ENDELL STREET  
 LIFT REPLACEMENT**

Client  
**ST MUNGO'S HOUSING**

Title  
**LEVEL 05  
 EXISTING LAYOUT**

Drawing Status  
**PLANNING**

Project No. 1027568	Scale 1:50
------------------------	---------------

**CUNDALL**

4th Floor, Partnership House  
 Regent Farm Road,  
 Gosforth,  
 Newcastle, NE3 3AF  
 Tel: +44 (0)191 213 1515  
 Website: www.cundall.com

Drawing No.  
**END-CDL-EX-05-DR-P-31051**