


1027568

A1

Based on:	Rev
Architects Drg No.	Rev
Structural Drg No.	Rev
Survey Drg No.	Rev
Other Drg No.	Rev
Other Drg No.	Rev

THIS DRAWING MAY INDICATE ELEMENTS RELATED TO FIRE SYSTEMS. THESE ARE INDICATIVE ONLY AND FINAL NUMBER, POSITIONING AND PERFORMANCE MUST BE ESTABLISHED AS PART OF THE CDP WORKS TO MAINTAIN THE INTENT OF THE DESIGN FIRE STRATEGY

NOTES:

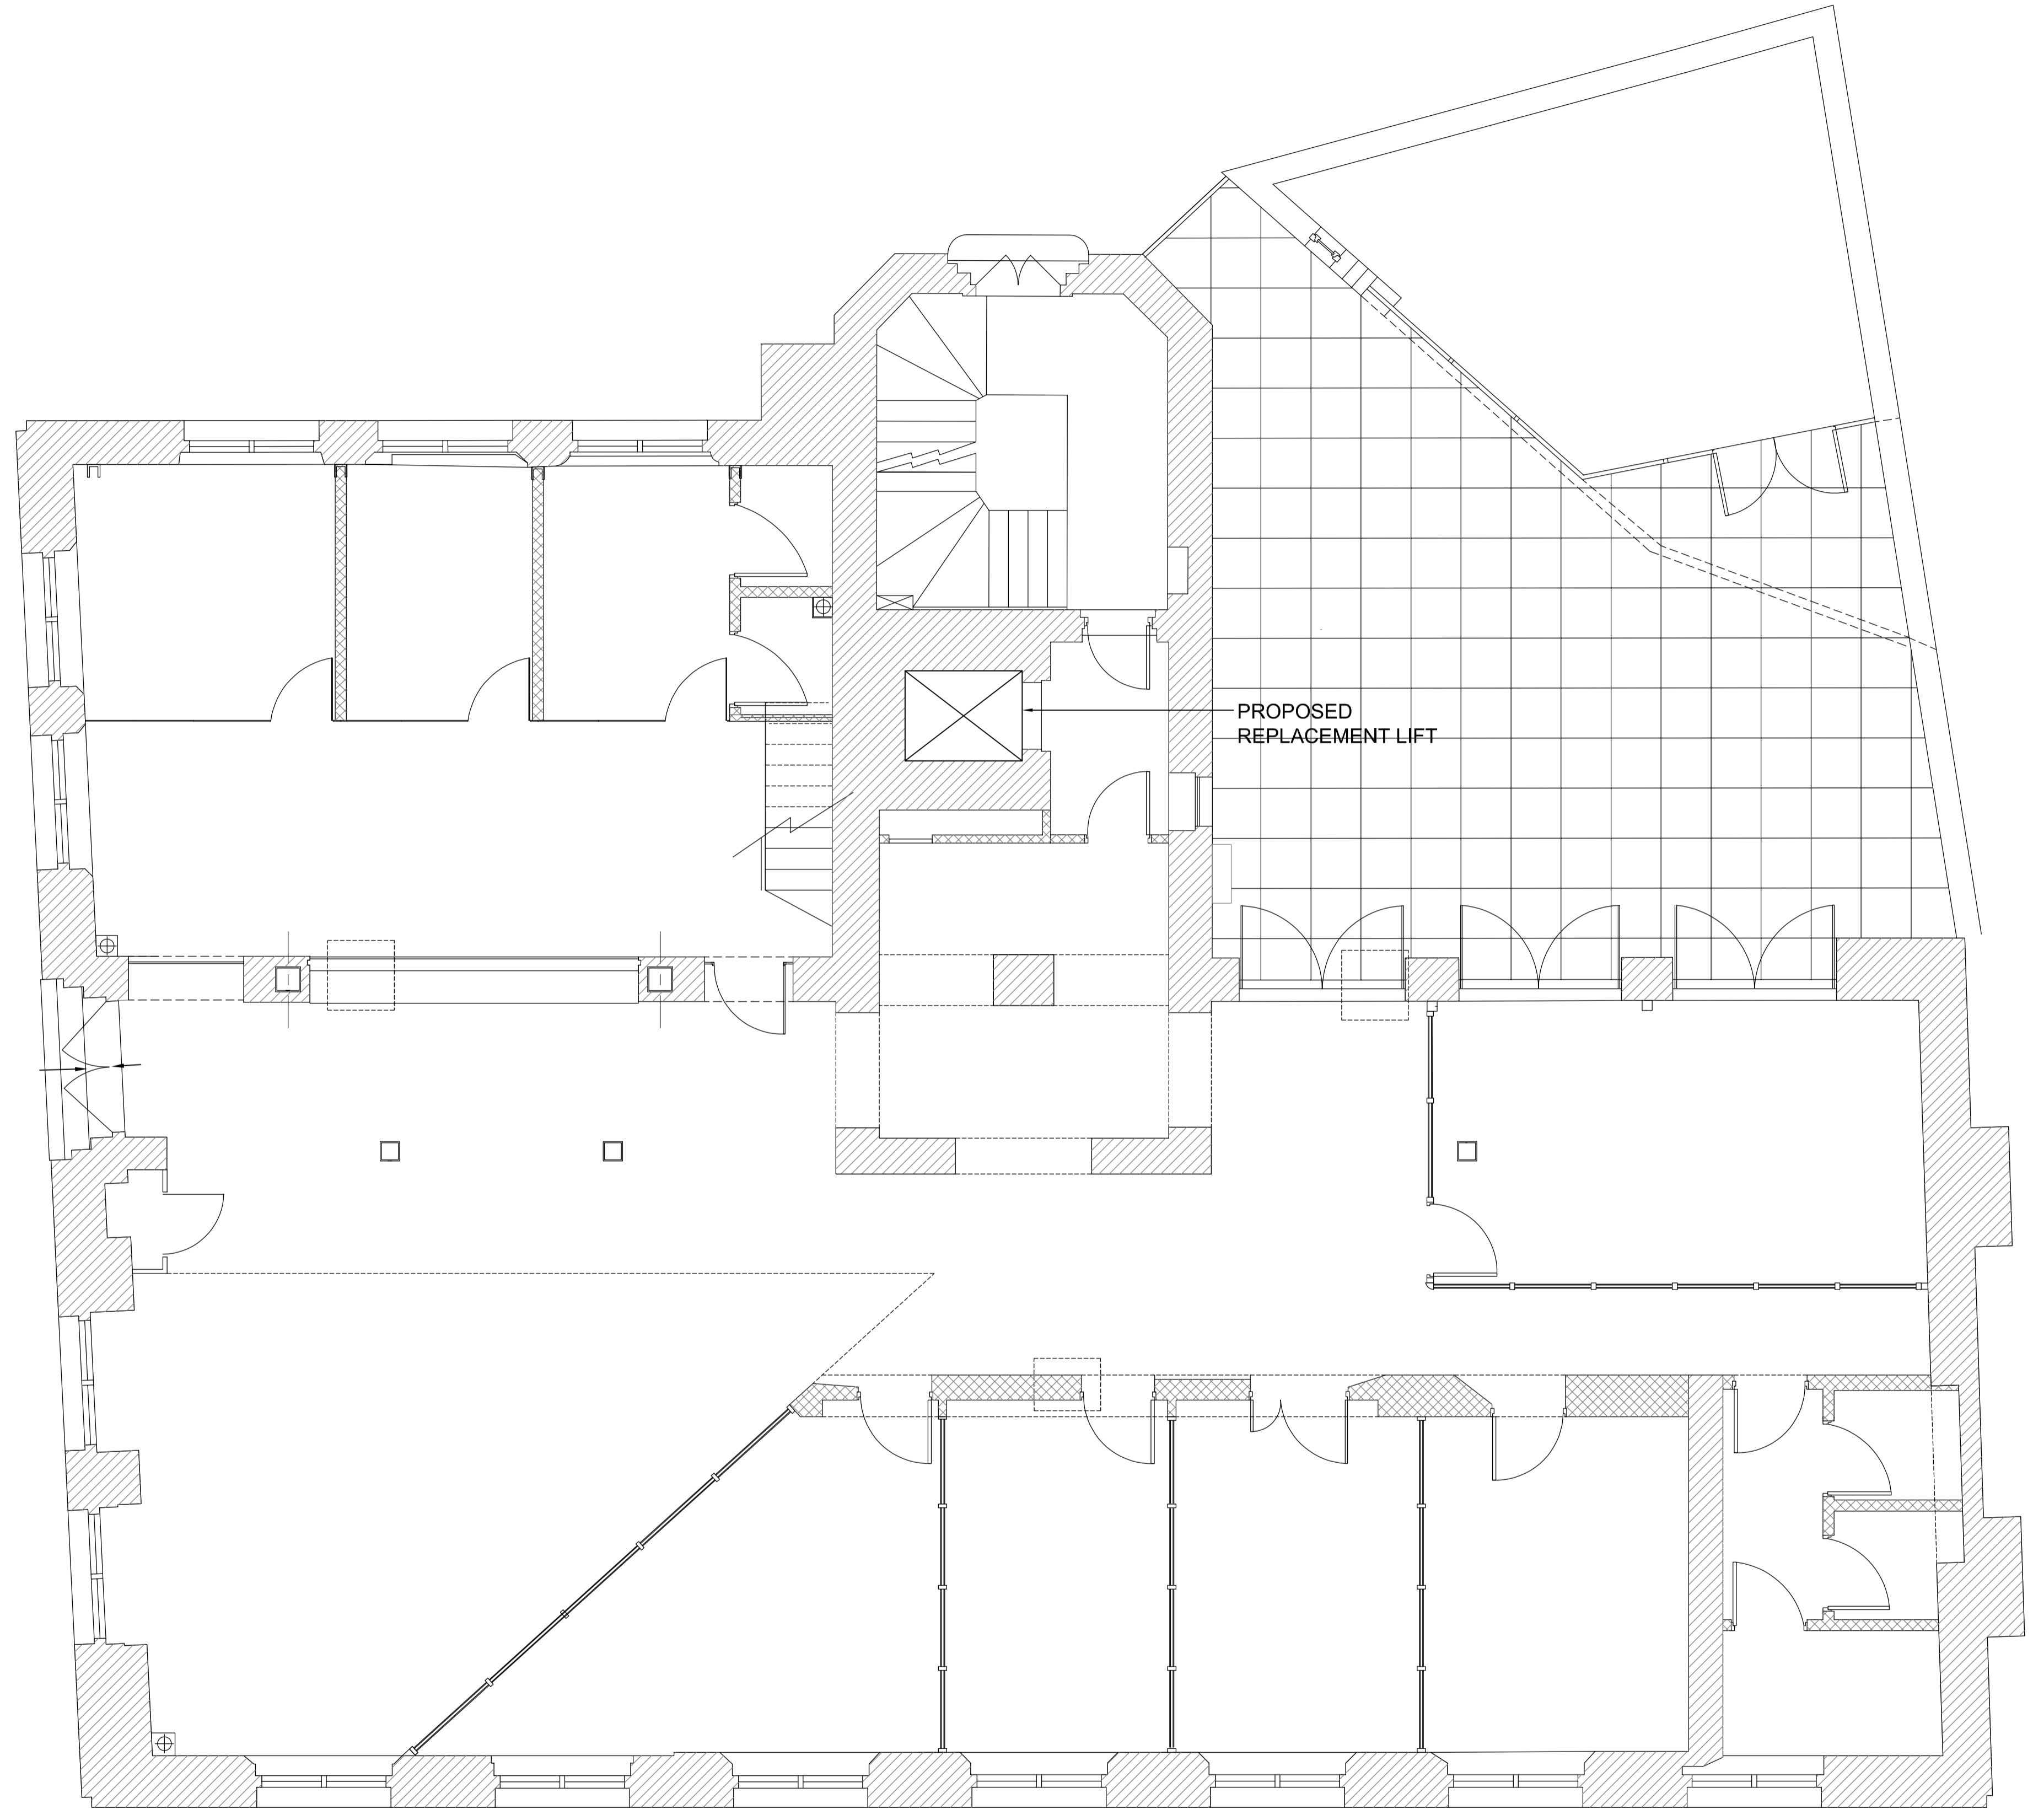

Issue	Date	Description	By	Chkd	Verfd
-------	------	-------------	----	------	-------

Project  
83 ENDELL STREET  
LIFT REPLACEMENT

Client  
ST MUNGO'S HOUSING

Title  
GROUND FLOOR LEVEL  
PROPOSED LAYOUT

Drawing Status  
PLANNING

Project No.	Scale
1027568	1:50

**CUNDALL**  
4th Floor, Partnership House  
Regent Farm Road,  
Gosforth,  
Newcastle, NE3 3AF  
Tel: +44 (0)191 213 1515  
Website: www.cundall.com

Drawing No.  
END-CDL-PR-00-DR-P-41001

True scale at 1:1