



KEY

Existing structure to be demolished

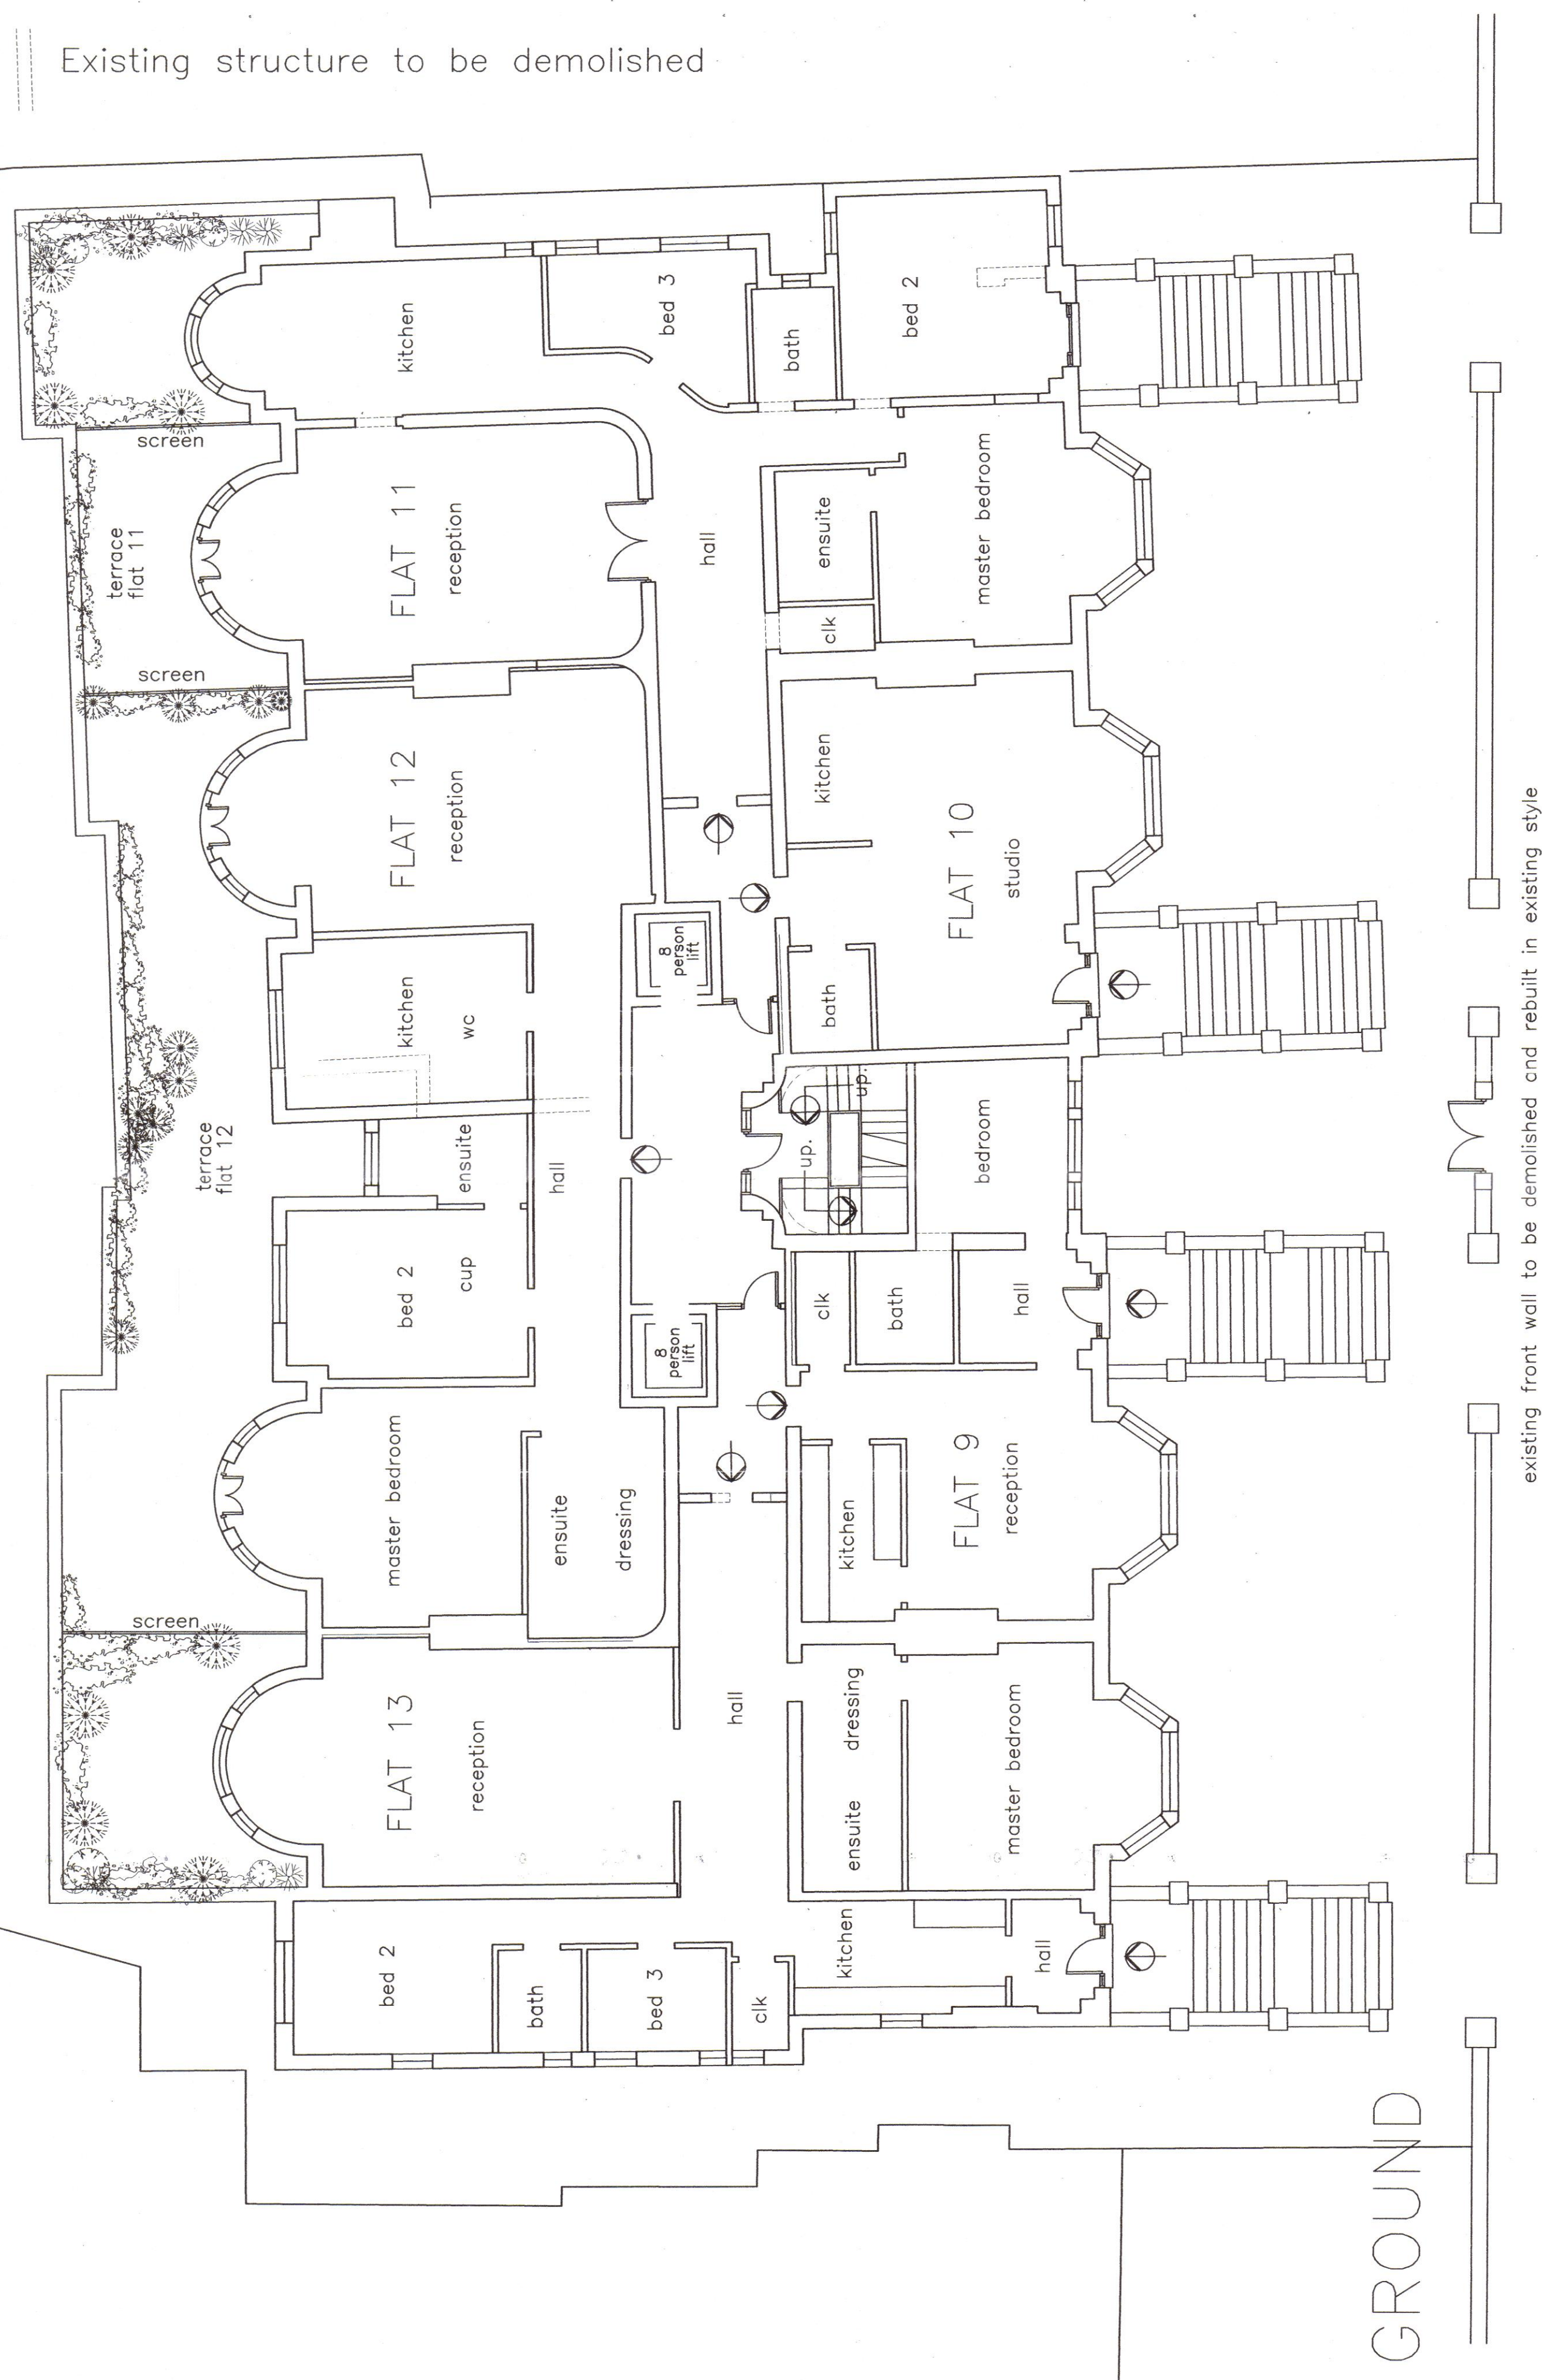

existing front wall to be demolished and rebuilt in existing style

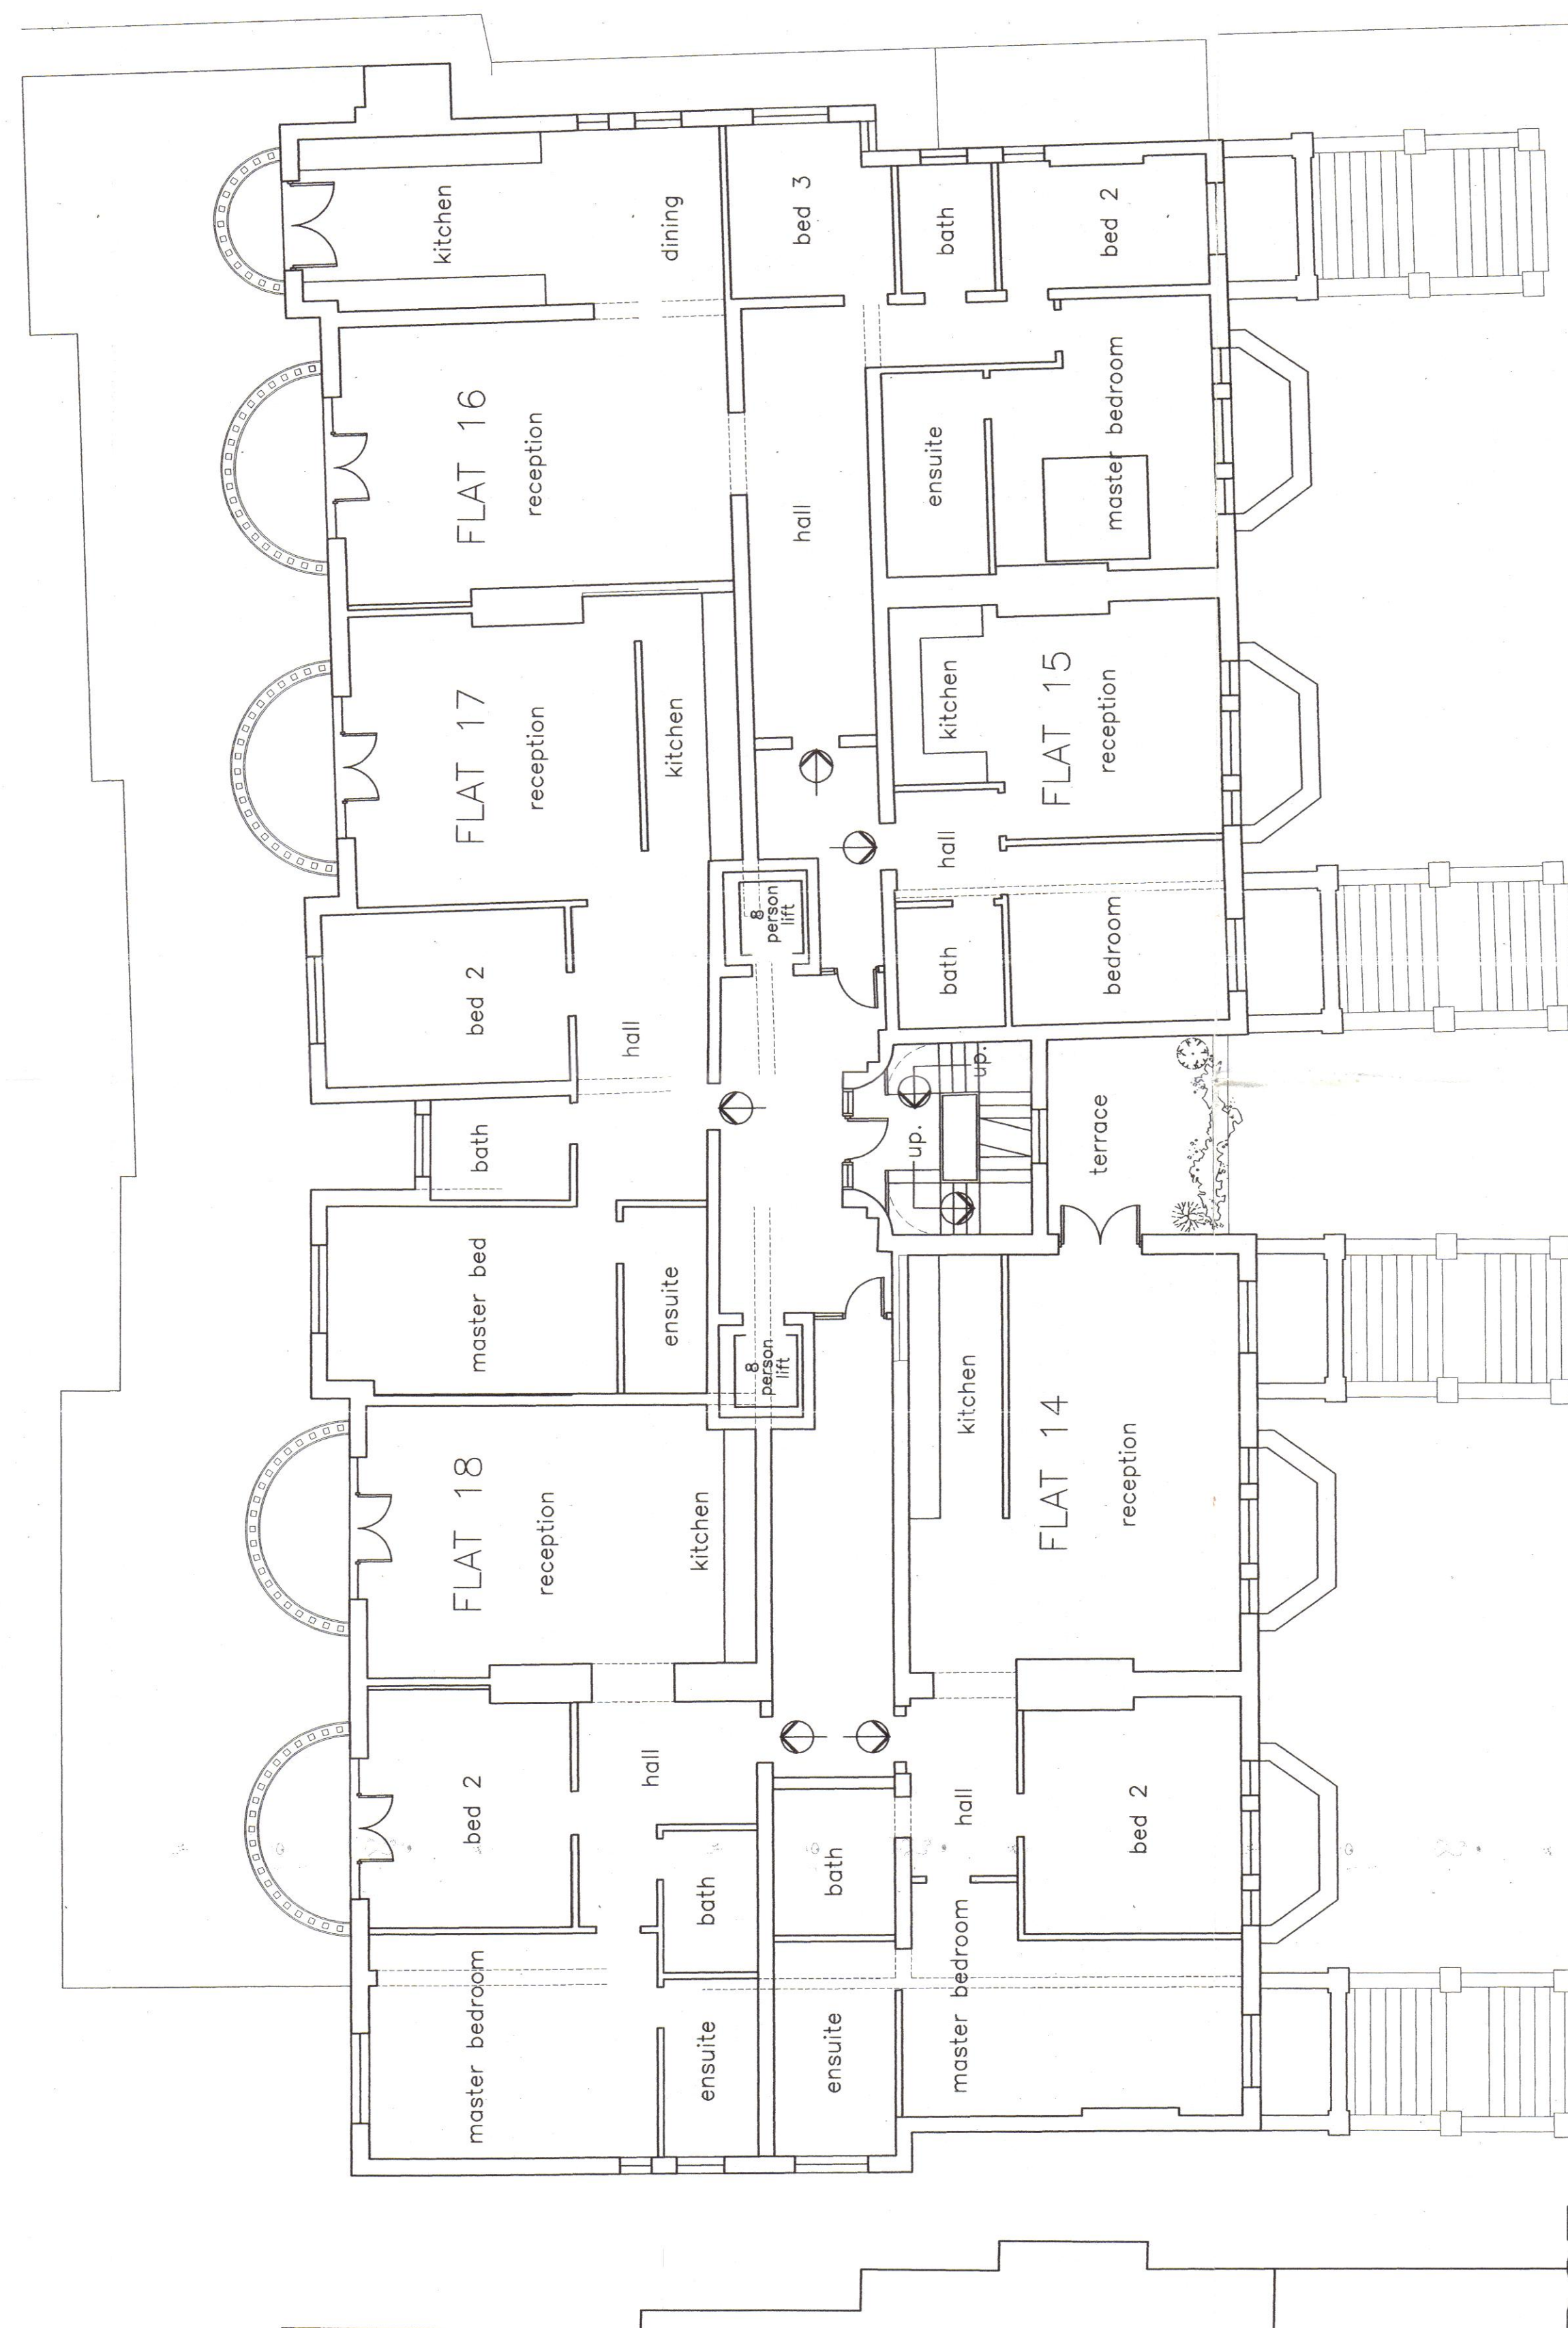


This scheme is subject to town planning and all other necessary consents. Dimensions, areas and levels where given are only approximate and subject to site survey.

All dimensions are to be checked on site. Any discrepancies are to be reported to the architect before work commences. Figured dimensions only are to be taken from this drawing.

This drawing is to be read in conjunction with all relevant consultants' and/or specialists' drawings/documents and any discrepancies or variations are to be notified to the architect

notes
Rev A May 1998 - Core area amended to show 2 lifts; additional screening shown on terraces ground floor; note added re. front wall; minor amendments to layout of flats 12 & 17; additional planting shown on ground level terrace.
Rev B July 1998 - terrace deleted Flat 16;

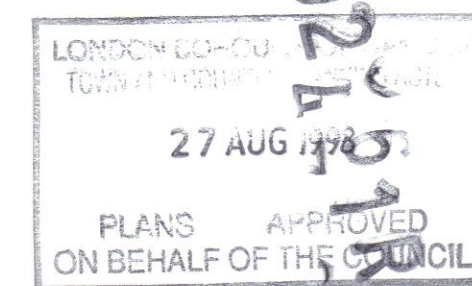

The Stephen Greenbury Partnership
Chartered Architects

4 Duke's Meads, Manchester Square, London, W1M 5RB
Tel: 0171-486 5658 Fax: 0171-487 4104

42-45 BELSIZE PARK
LONDON, NW3

Apartment
Ground & First Floor

scale 1:100 (A1) date Mar 98 Checked

drawing number 380-03 B

XB