


# 25A COLLEGE CRESCENT LONDON NW3

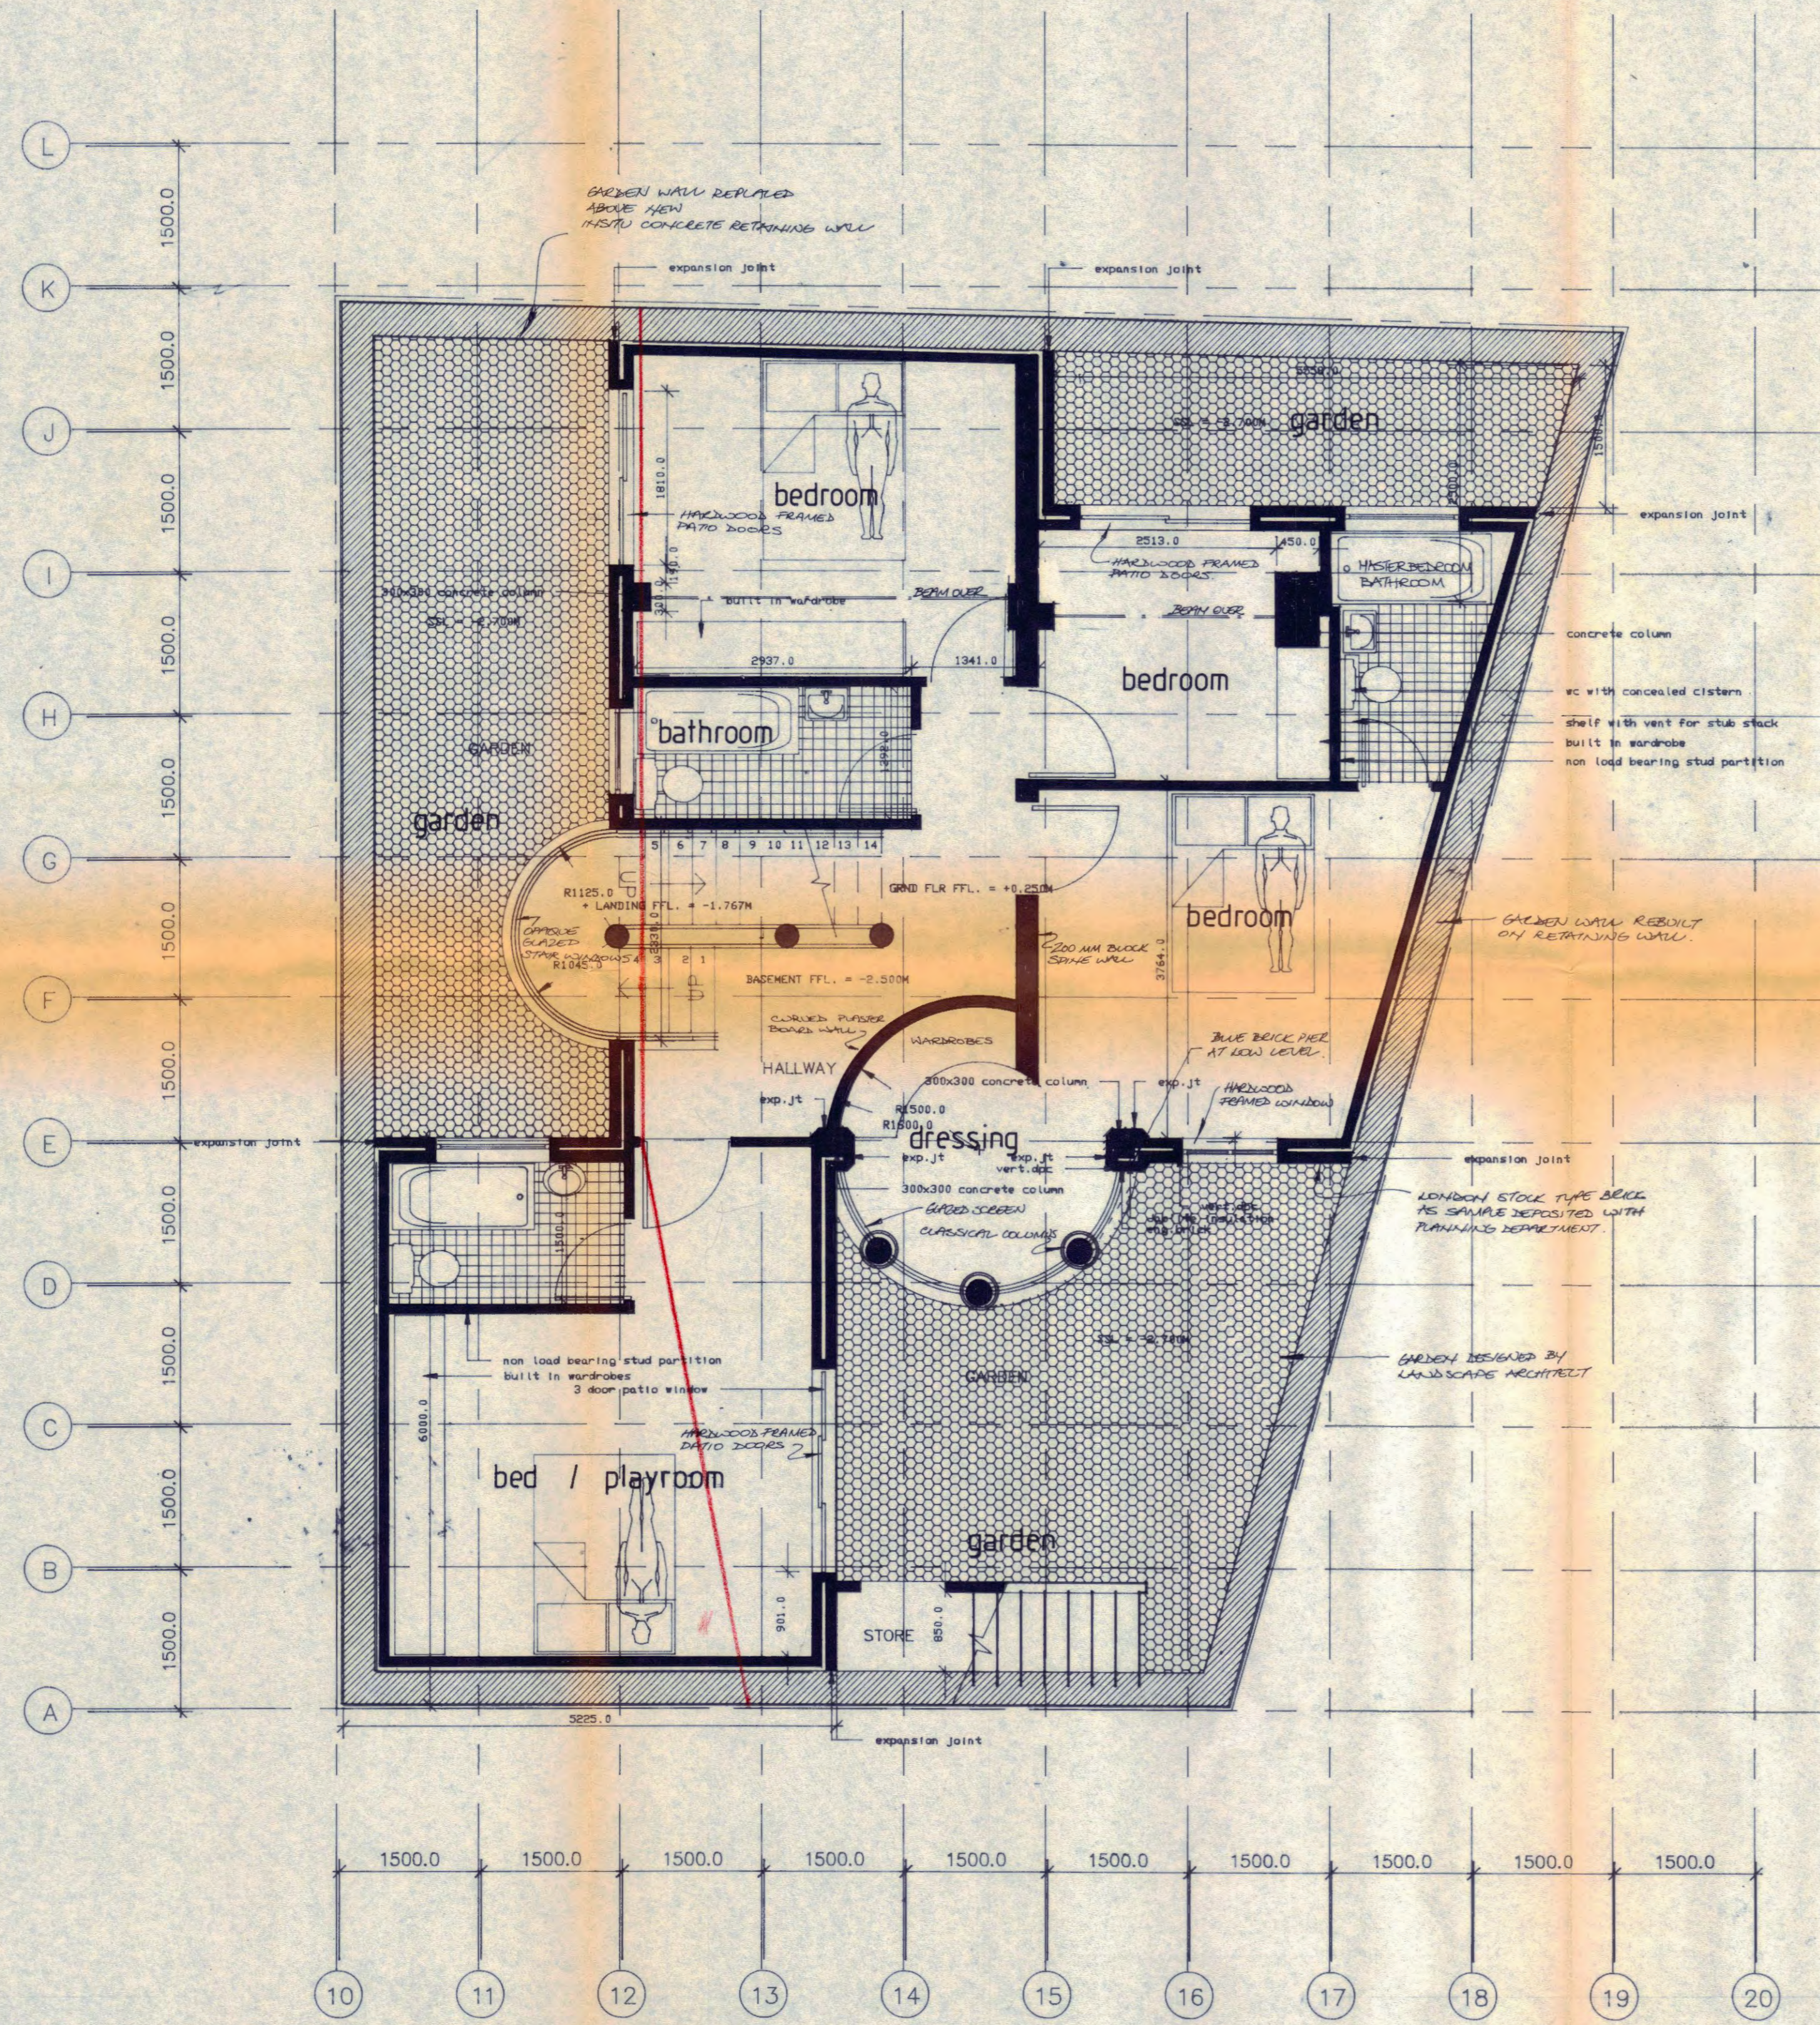

refer to drawing 0280-(20)-01 C for additional setting out dimensions

LONDON BOROUGH OF CAMDEN  
 PLANNING AND TRANSPORT  
 DEPARTMENT  
 - 1 MAR 1990  
 RECEIVED

## BASEMENT LEVEL PLAN

Amendment		Date	Revision
		29.1.90	B
Project 25A COLLEGE CRESCENT LONDON NW3 Drawing BASEMENT PLAN			
Scale	1-50	Date	12.89
Drawn	KB	Checked	
Drawing number	0280-(20)-B-02	Revision	B
This drawing is the copyright of the T.L.L. ARCHITECTURAL GROUP DO NOT SCALE. VERIFY ALL DIMENSIONS ON SITE.			