



1 CURTAIN WALL PARAPET TYPE 3
6207 1:5 @ A1

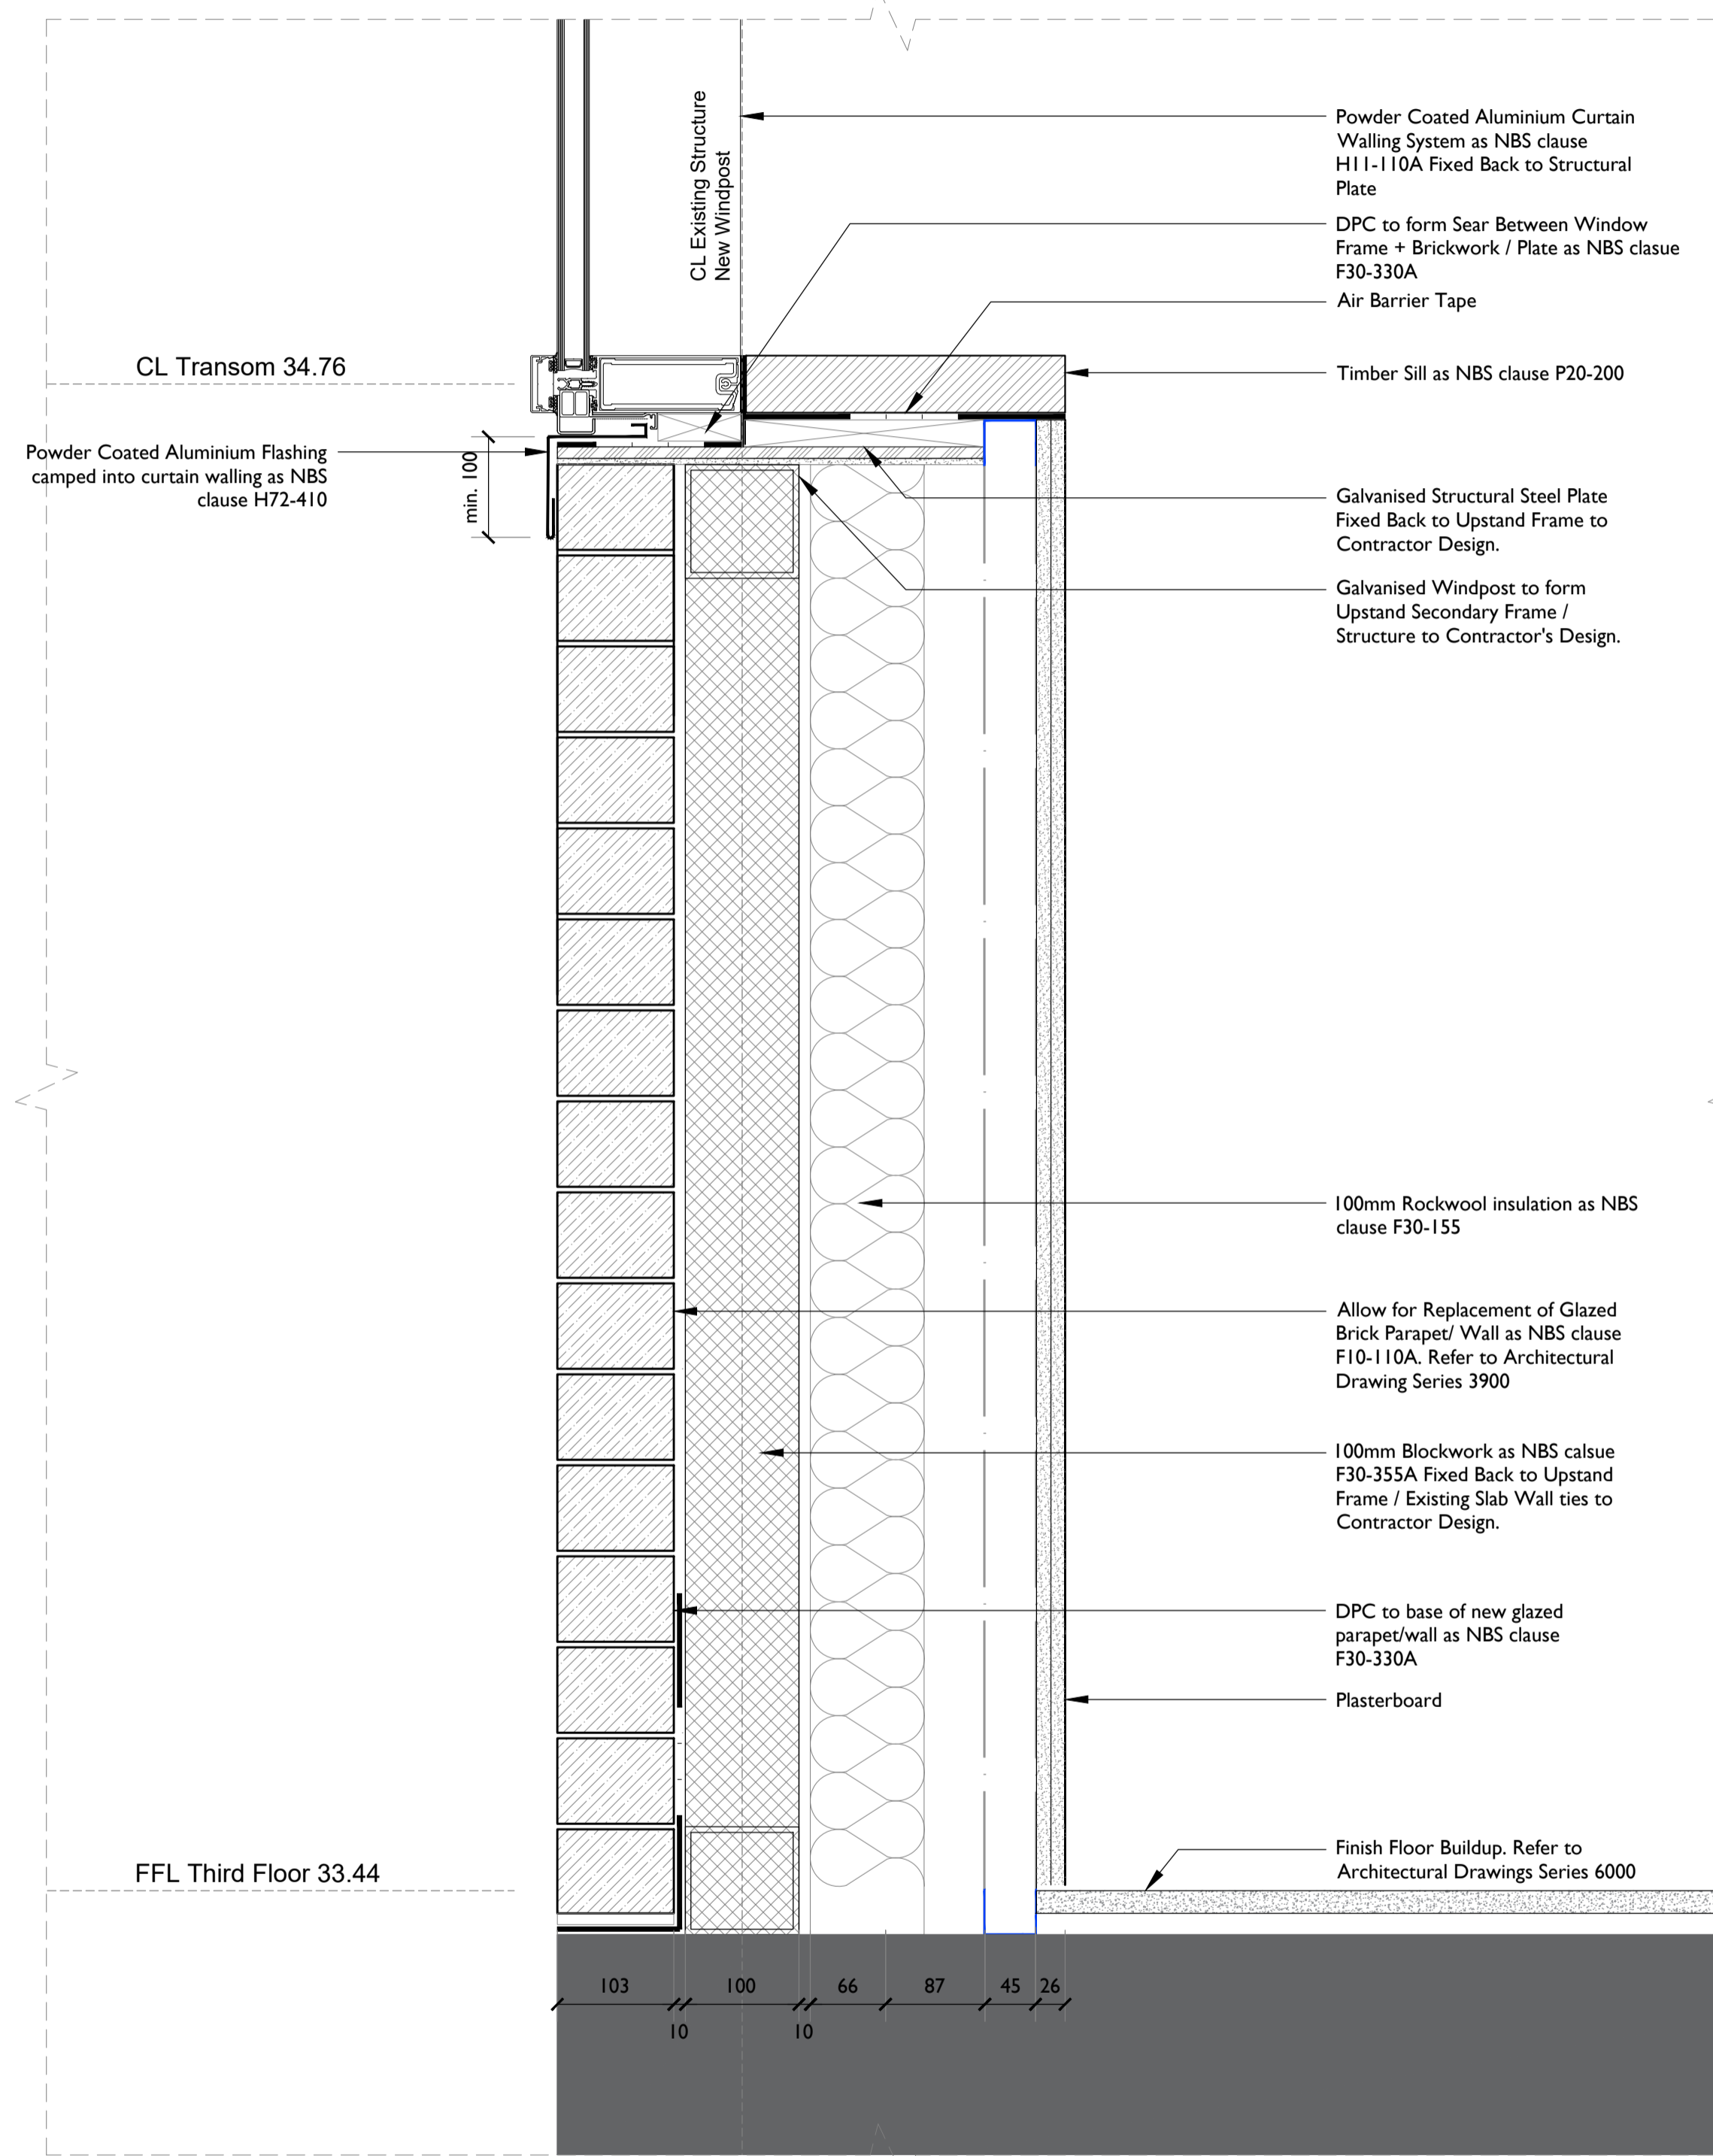


2 CURTAIN WALL PARAPET TYPE 4
6207 1:5 @ A1

Notes:
Drawings are based on survey data and may not accurately represent what is physically present.
Do not scale from this drawing. All dimensions are to be verified on site before proceeding with the work.
All dimensions are in millimeters unless noted otherwise.
Purcell shall be notified in writing of any discrepancies.

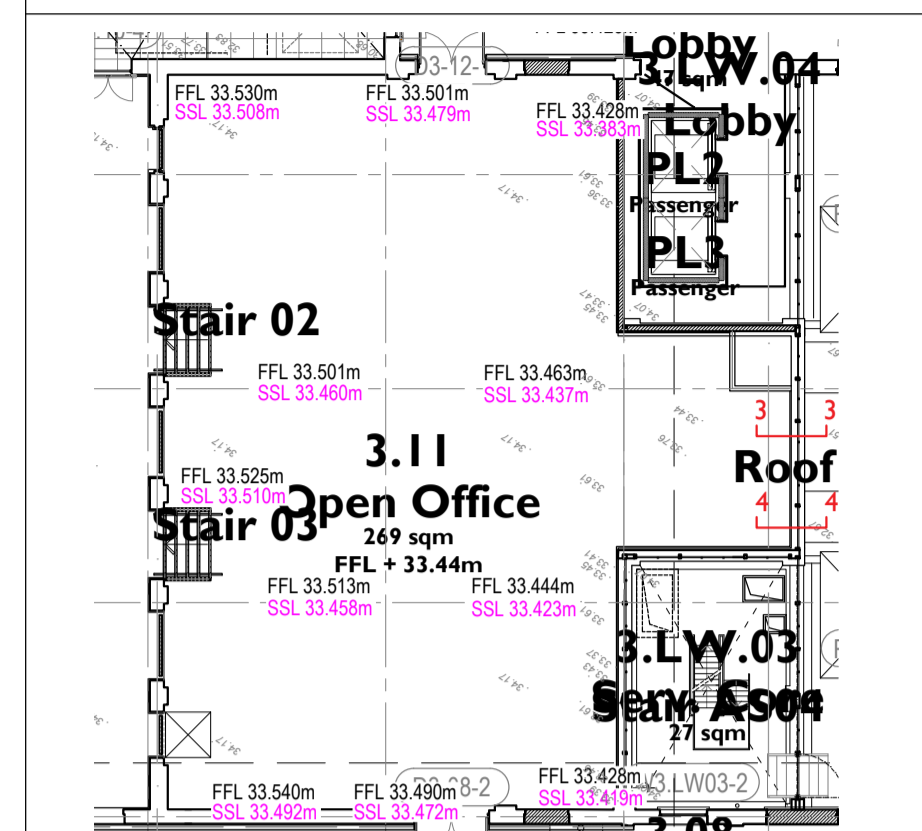

NOTES:
CURTAIN WALLING AS A CDP ITEM:
FOR CURTAIN WALLING PERFORMANCE/EMPLOYER'S REQUIREMENTS REFER TO AKT SPECIFICATION CTH-AKT-XXX-SP-25-R-001
FOR FINISHES REFER TO NBS CLAUSE H11-110A

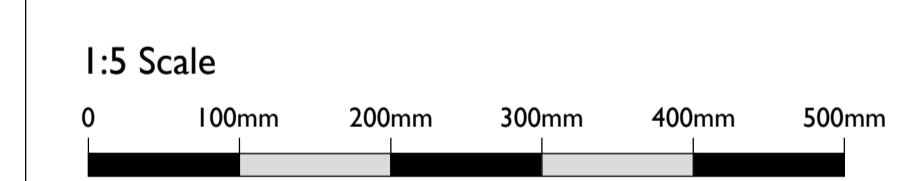

ISSUE	DATE	DRAWN	CHECKED	DESCRIPTION
Current	19/10/2020	NS	NS	

DRAWING TITLE	PROPOSED CURTAIN WALL PARAPET TYPES 2
DRAWING NO.	CTH-PUR-L03-DR-25-A-6207
REVISION	C00
SIZE & SCALE	A1L AZ
DRAWING STATUS	A - For Construction

CLIENT	Lendlease
PROJECT	Camden Town Hall
JOB NUMBER	238664

