

Safety, Health and Environmental Information

Notes below are additional to hazards/risks normally associated with this type of work. Numbers correspond to Risk Register references - see General Notes drawing for details.


| Construction | |
|-----------------------------------|---|
| ⚠ C01 | Asbestos within existing platform structure |
| ⚠ C04 | Services on platform wall and buried within platform |
| ⚠ C07 | Damage/Stability of existing foundations |
| Operations, Maintenance | |
| ⚠ OM09 | Existing refuge areas insufficient and access difficult |
| Dismantling / Demolition (Future) | |
| No risk identified | |

Refer to general notes and the Principal Contractor for more information about the risks associated with this work.


These notes are based on the use of experienced and competent contractors carrying out the work using an approved safe method of working

Key to Health and Safety Symbols

- ⚠ Indicates a residual risk requiring a compulsory action
- ⓘ Indicates a residual risk for information
- ⊘ Indicates a residual risk requiring a prohibitive action
- ⚠ Indicates a residual risk as a warning

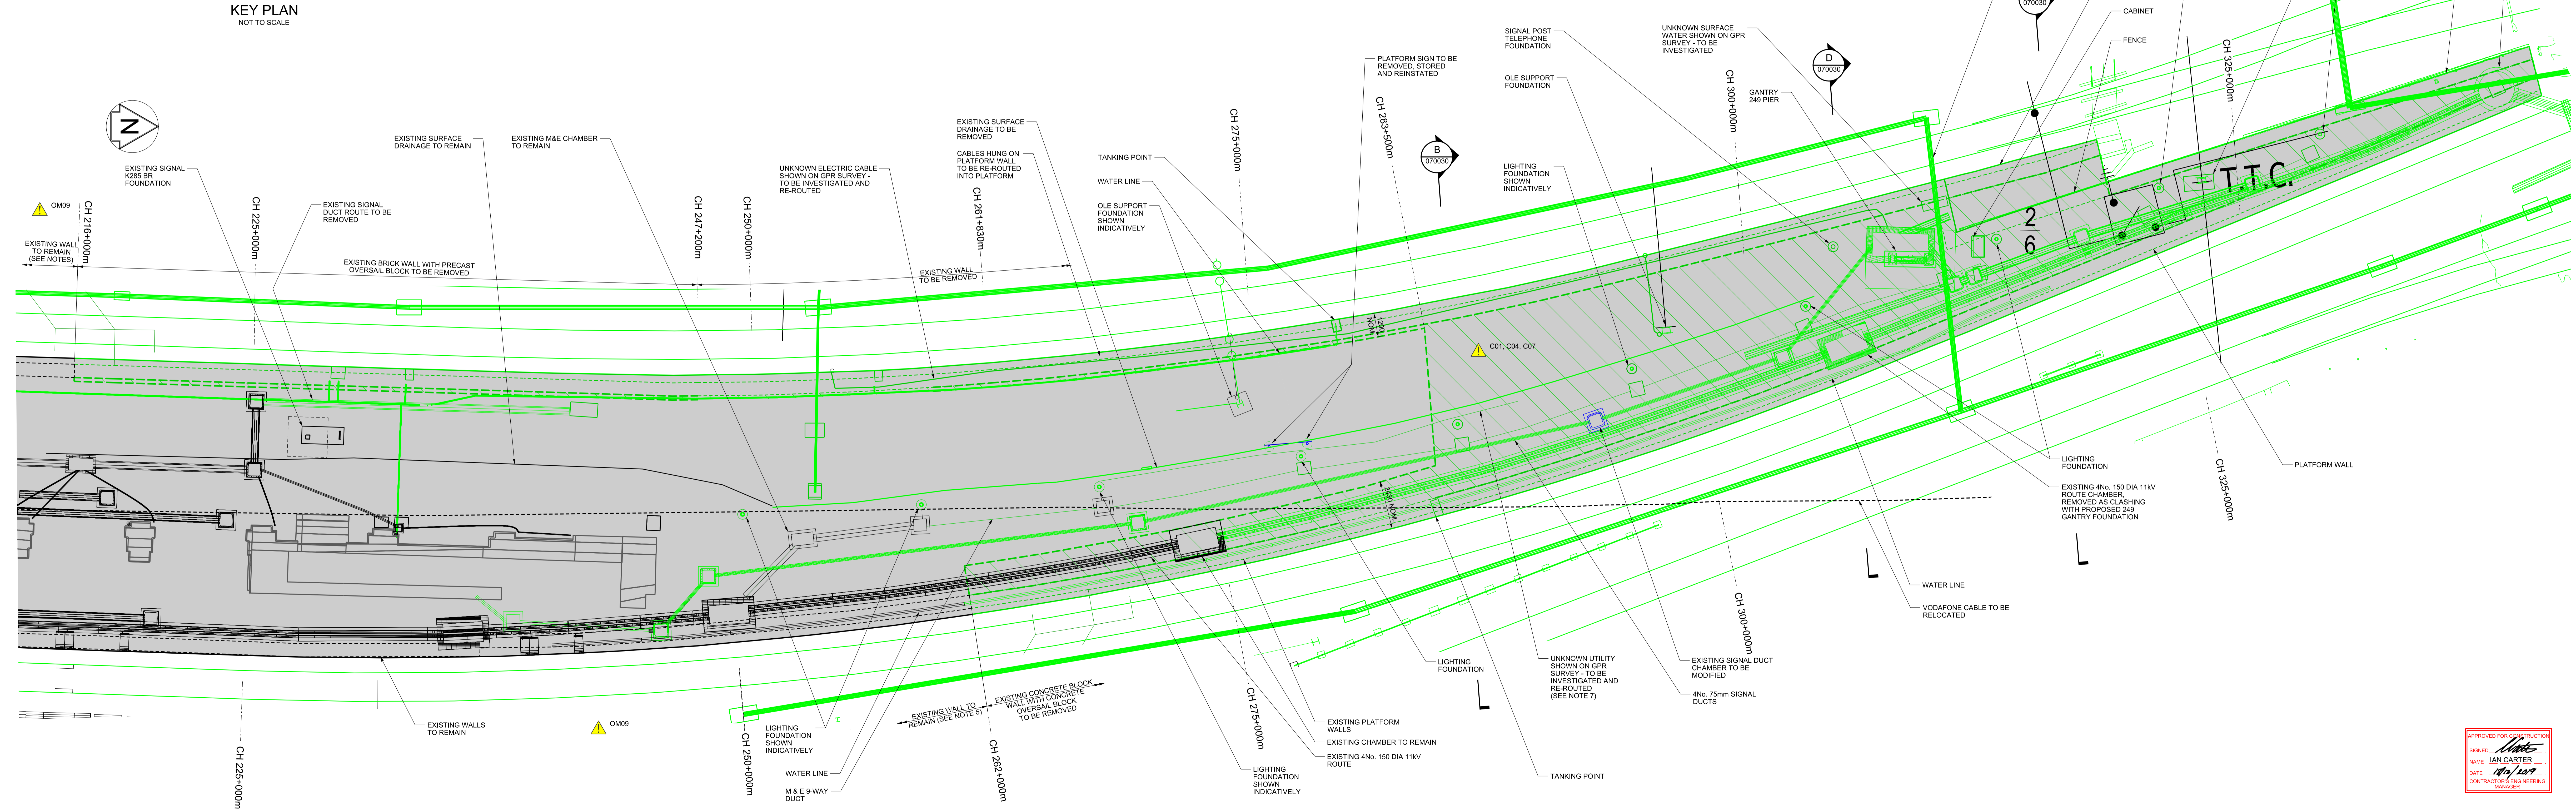

EXISTING PLATFORMS 0 & 1 GENERAL ARRANGEMENT AND DEMOLITION PLAN - SUBSURFACE
SCALE 1:100

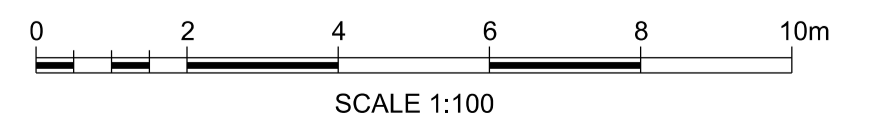

APPROVED FOR CONSTRUCTION
SIGNED: *[Signature]*
NAME: IAN CARTER
DATE: 18/12/19
CONTRACTOR'S ENGINEERING MANAGER

- Legend/Notes**
- DO NOT SCALE FROM DRAWING. USE FIGURED DIMENSIONS ONLY.
 - ALL DIMENSIONS ARE IN MILLIMETRES AND LEVELS ARE IN METRES AOD.
 - DRAWING TO READ IN CONJUNCTION WITH:
 - 152319-MOS-DRG-ECV-070012 - PLATFORM EXTENSION AND MODIFICATION EXISTING PLATFORM 0/1 GENERAL ARRANGEMENT AND DEMOLITION PLAN - SURFACE 1 OF 2
 - 152319-MOS-DRG-ECV-070013 - PLATFORM EXTENSION AND MODIFICATION EXISTING PLATFORM 0/1 GENERAL ARRANGEMENT AND DEMOLITION PLAN - SURFACE 2 OF 2
 - 152319-MOS-DRG-ECV-070030 - PLATFORM EXTENSION AND MODIFICATION EXISTING PLATFORM 0/1 DEMOLITION SECTIONS
 - 152319-MOS-DRG-ECV-070101 - PLATFORM EXTENSION AND MODIFICATION PROPOSED PLATFORMS GA - PLATFORM 0/1
 - 152319-MOS-DRG-ECV-070230 - PLATFORM EXTENSION AND MODIFICATION PROPOSED SECTIONS - PLATFORM 0/1 SECTIONS B-B AND D-D
 - 152319-MOS-DRG-ECV-070231 - PLATFORM EXTENSION AND MODIFICATION PROPOSED SECTIONS - PLATFORM 0/1 SECTION C-C
 - 152319-MOS-DRG-ECV-070232 - PLATFORM EXTENSION AND MODIFICATION PROPOSED SECTIONS - PLATFORM 0/1 SECTION H-H AND J-J
 - PROPOSED (DESIGN) CHAINAGES SHOWN ON DRAWING
 - CONDITION OF EXISTING WALL TO BE ASSESSED FOR RE-USE
 - EXCAVATED FILL CAN BE RE-USED SUBJECT TO CHEMICAL AND PHYSICAL TESTING IN ACCORDANCE WITH THE SPECIFICATION AND MATERIAL MANAGEMENT STRATEGY
 - CONTRACTOR TO INVESTIGATE EXISTING SERVICES IDENTIFIED AND DECOMMISSION/DIVERT WHERE NECESSARY
 - THIS DESIGN HAS BEEN BASED UPON LDO 'X' MASTER FEDERATED MODEL TRACKER AS EXPORTED ON 10/12/19

KEY :

| | |
|---|--|
| █ | EXISTING PLATFORM |
| █ | EXISTING FILL TO BE REMOVED DOWN TO FORMATION LEVEL FOR PROPOSED WORKS |

COLOUR CONVENTIONS

BLACK - EXISTING OR UNCHANGED
 BLUE - MODIFIED OR TO BE MOVED
 GREEN - REDUNDANT OR TO BE REMOVED
 RED - PROPOSED OR ADDITIONAL
 PURPLE - WORKS BY OTHERS
 ORANGE - FUTURE WORKS
 CYAN - TEMPORARY WORKS

| Rev | Date | Description of Revisions | Drawn | Check | Appr | Submittal |
|-------|----------|--------------------------|-------|-------|---------|-----------|
| P01.5 | 11/11/19 | Issued For F003 | | | J.E. CS | --- |
| B01 | 12/11/19 | Issued For F003 | | | J.E. CS | HS |
| P02.1 | 17/12/19 | Issued for Construction | MP | HH | MP | HS |
| C01 | 18/12/19 | Issued for Construction | MP | HH | MP | HS |

Accepted for Stage 6

| | | | | | |
|---------------------------|------------------------------|------------|--------|------|----------|
| Authorised | I.Carter | Signed | IC | Date | 18/12/19 |
| Morgan Sindall Plc | | | | | |
| Location/Level | No Specific Location | | | | |
| Type | CAD Drawing | Subtype | Plan | | |
| Role | Civil Engineer | Discipline | Civils | | |
| Volume/System | No Specific Volume or System | | | | |
| Phasing | Existing | Grip Stage | 6 | | |

Kings Cross Remodelling

Contract No. _____
 Contract Title _____
 Drawing Title _____

King's Cross Station Platform Extension and Modification Existing Platform 0/1 Demolition Plan - Subsurface

| Designed | --- | Signed | --- | Date | --- |
|----------|-----------|--------|-----|------|----------|
| Drawn | M.PAGE | Signed | MP | Date | 17/12/19 |
| Checked | H.LHO | Signed | HL | Date | 17/12/19 |
| Approved | H.SIMPSON | Signed | HS | Date | 17/12/19 |

Scale(s) _____
 As Shown
 Alternative Reference _____

ECM1 to 0m 353yds
 Sheet 1 of 1
 Revision C01

Drawing Number 152319-MOS-DRG-ECV-070011