




Existing First Floor Plan

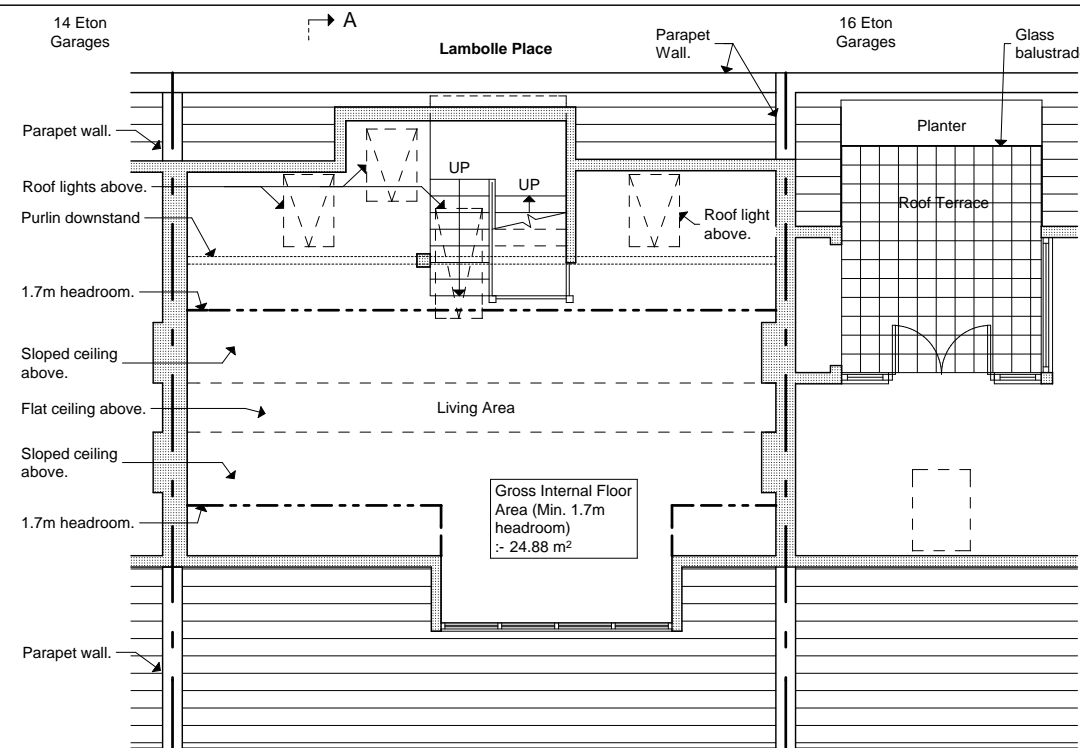


Existing Attic Plan

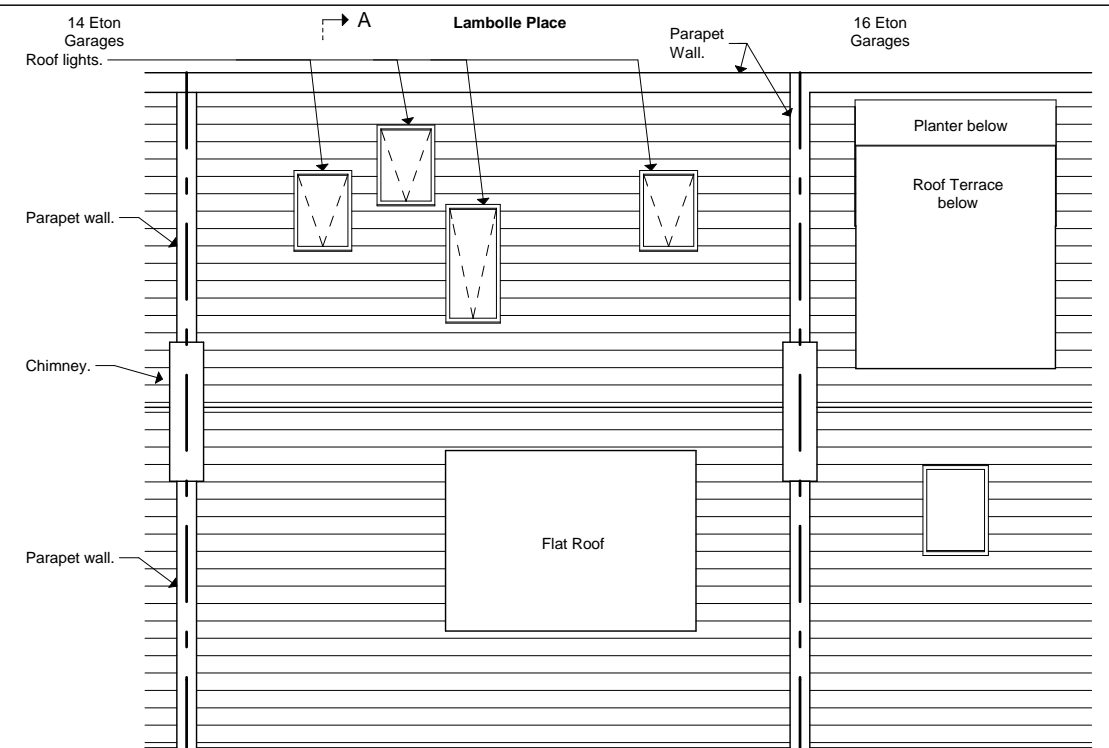


Existing Roof Plan

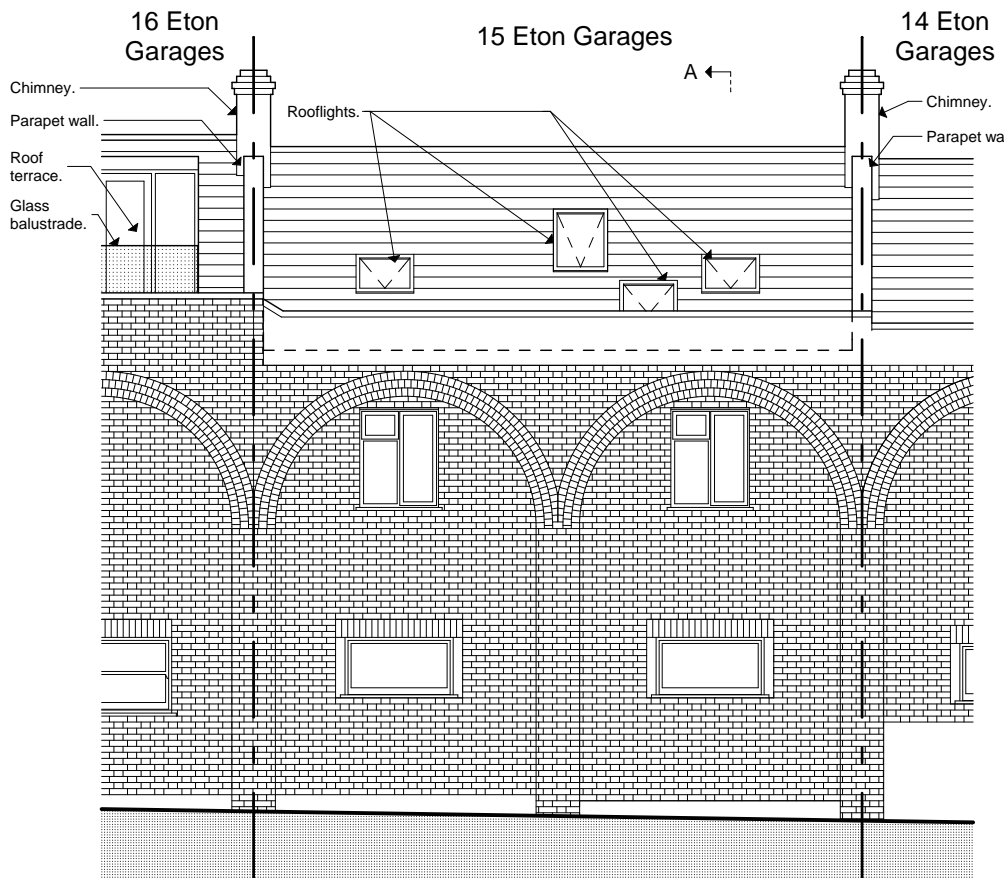


Existing West Elevation

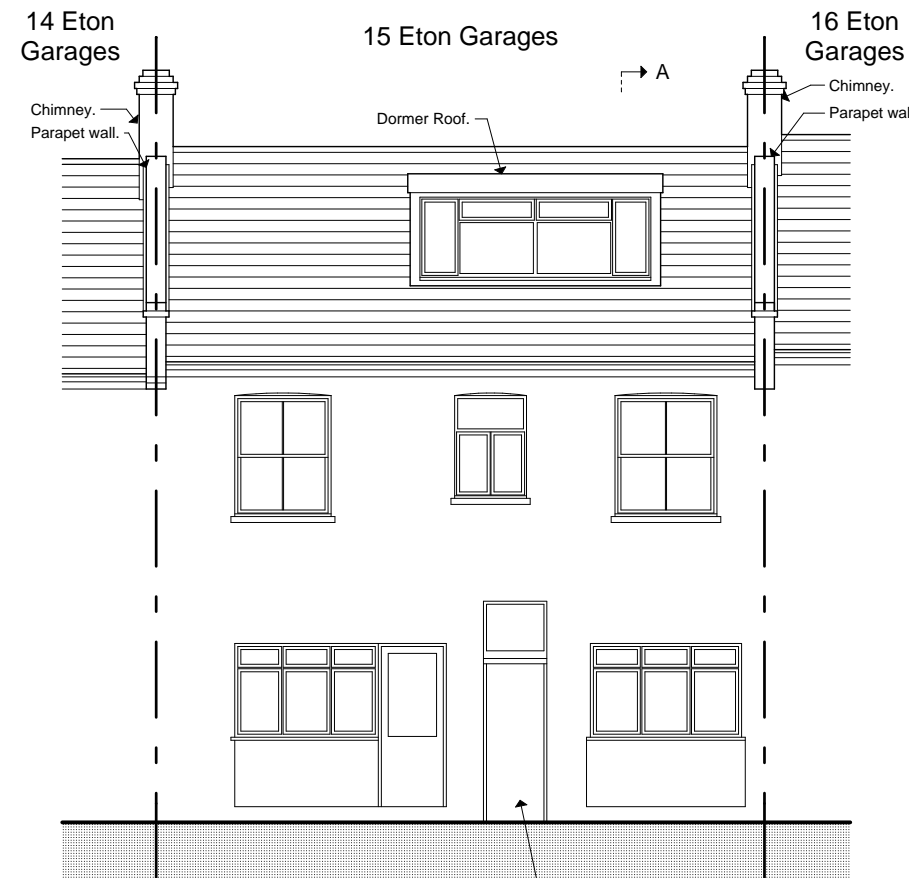

Existing East Elevation

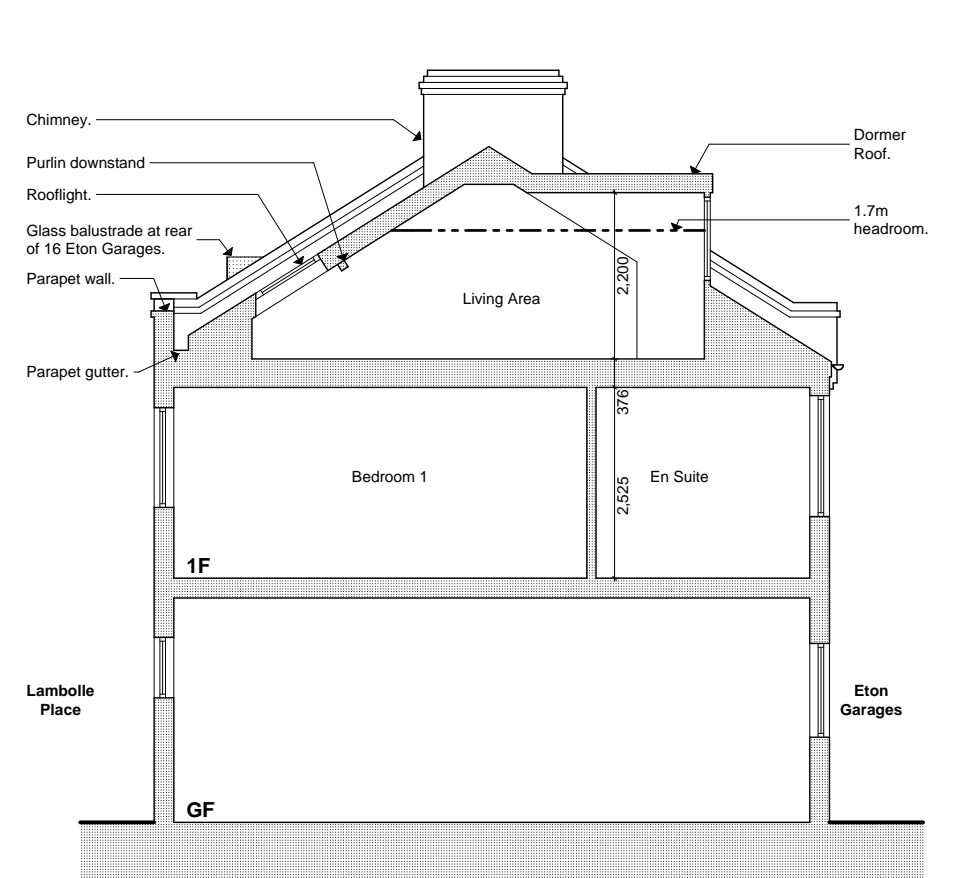

Existing Section A-A

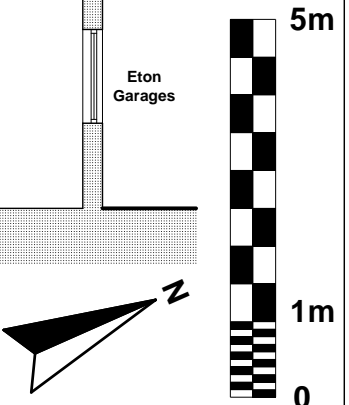

Please note that all dimensions must be checked on site and not scaled off this drawing

File Ref: 1543 - BA - Plans 1.pln

NOTES. © Copyright

Preliminary	█
Planning	█
Building Regs.	█
As-built	█

Rev	Date

  
**ARCHITECTS**  
**DONALD SHEARER**  
 CHARTERED ARCHITECTS  
Scholar's House, Shotton Brook Office Park, Timothy's Bridge Road, Stratford-upon-Avon, Warwickshire, CV37 9NR. Tel: 01789 294 560. ds-architects@hotmail.co.uk

Project 15a Eton Garages

Client Ms. Hannah Mond

Reference Number 1543-BA-102

Drawing Existing Drawings

Date Jan 21

Scale 1:100

Drawing size A3