


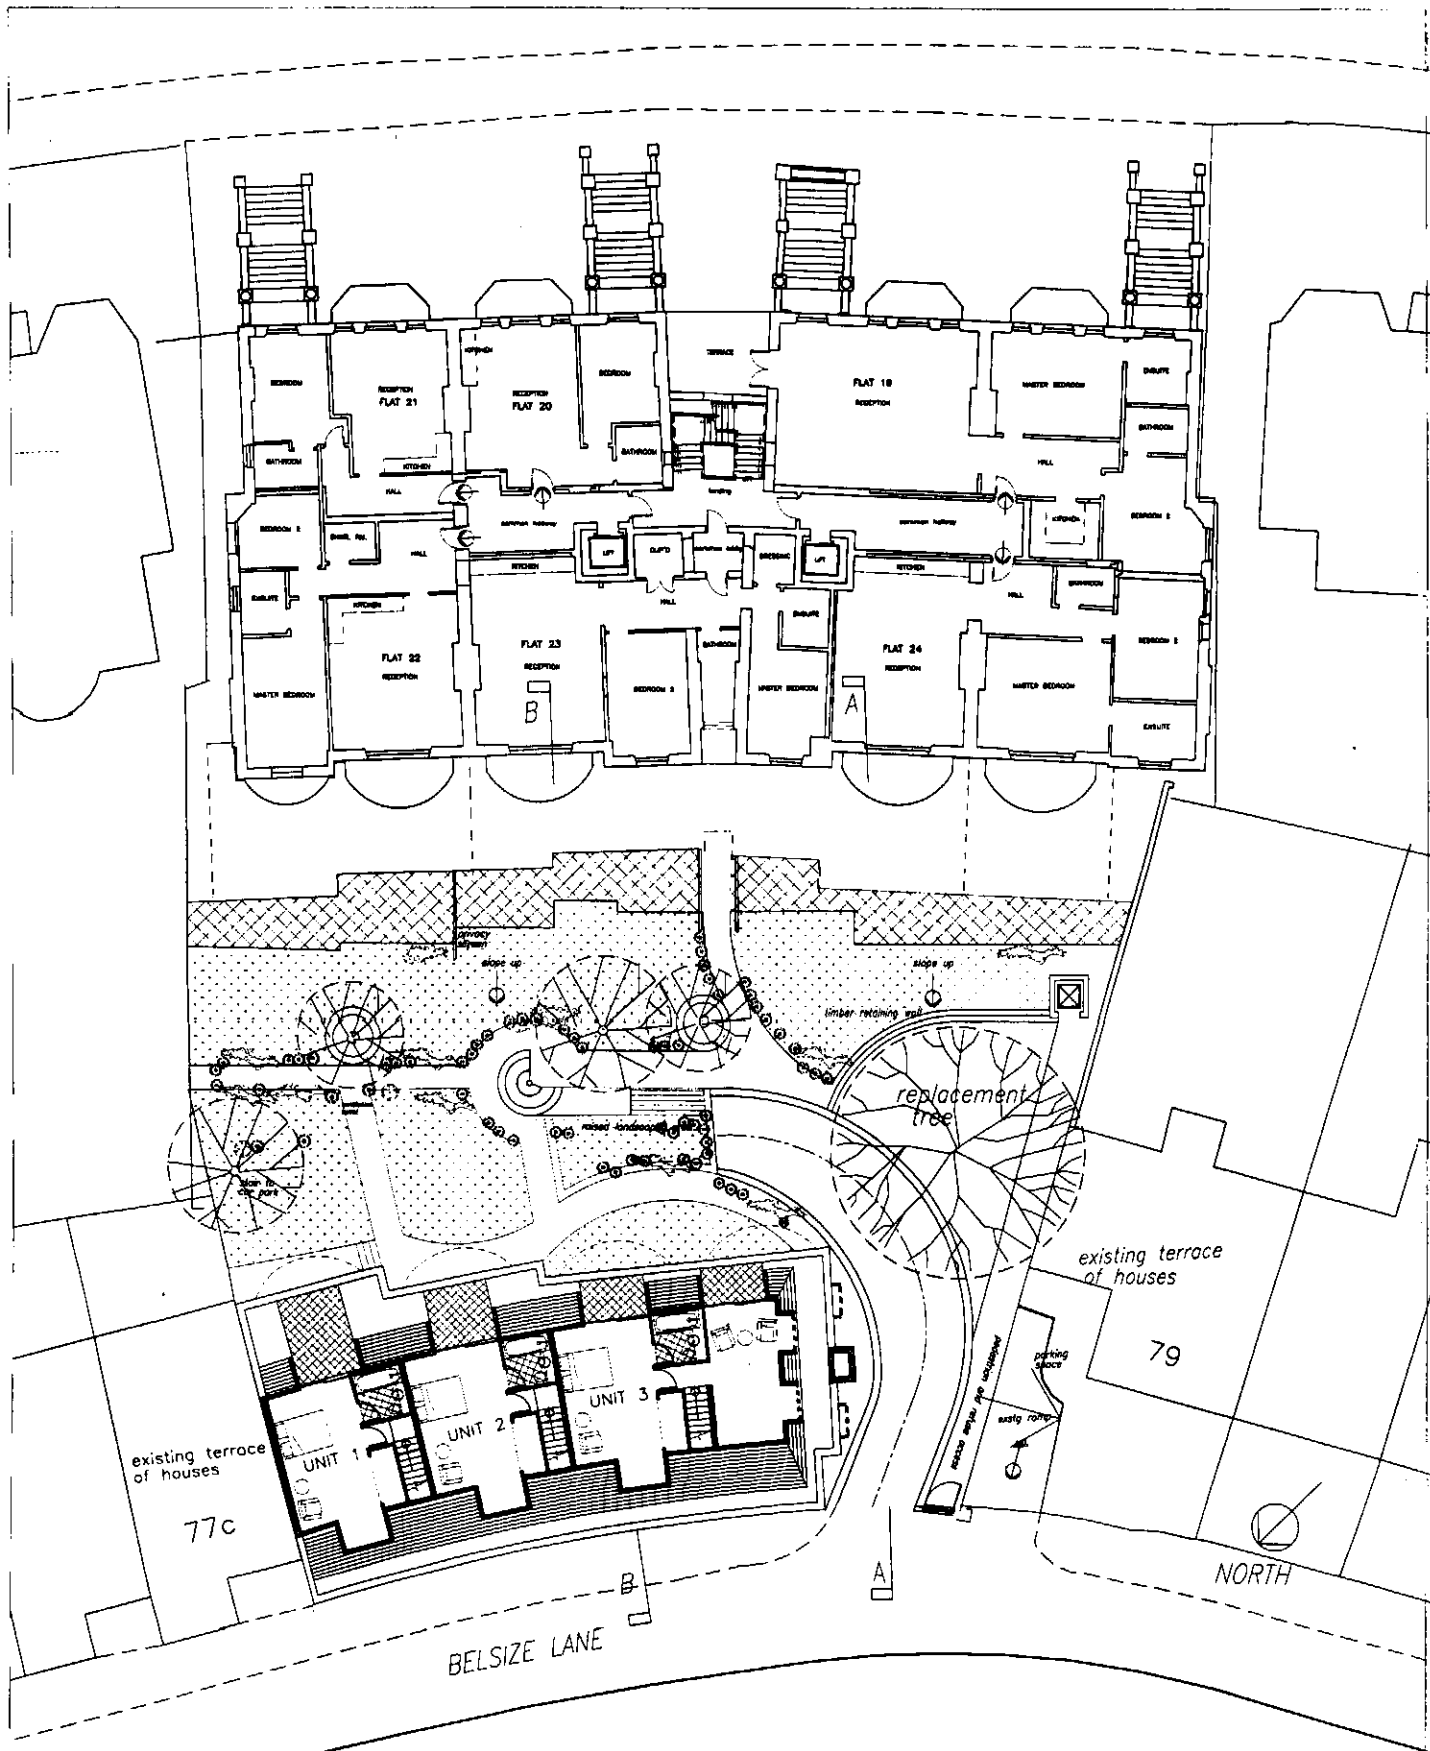


Box 0103949

Buller Greenbury Associates
Chartered Architects

4 Dancy House, London W11 3DS
Tel: 020 7466 3636 Fax: 020 7467 4104
Email: info@bullergreenbury.com

42-44 BELSIZE PARK
LONDON NW3

SECOND FLOOR PLAN

569/DP/004