


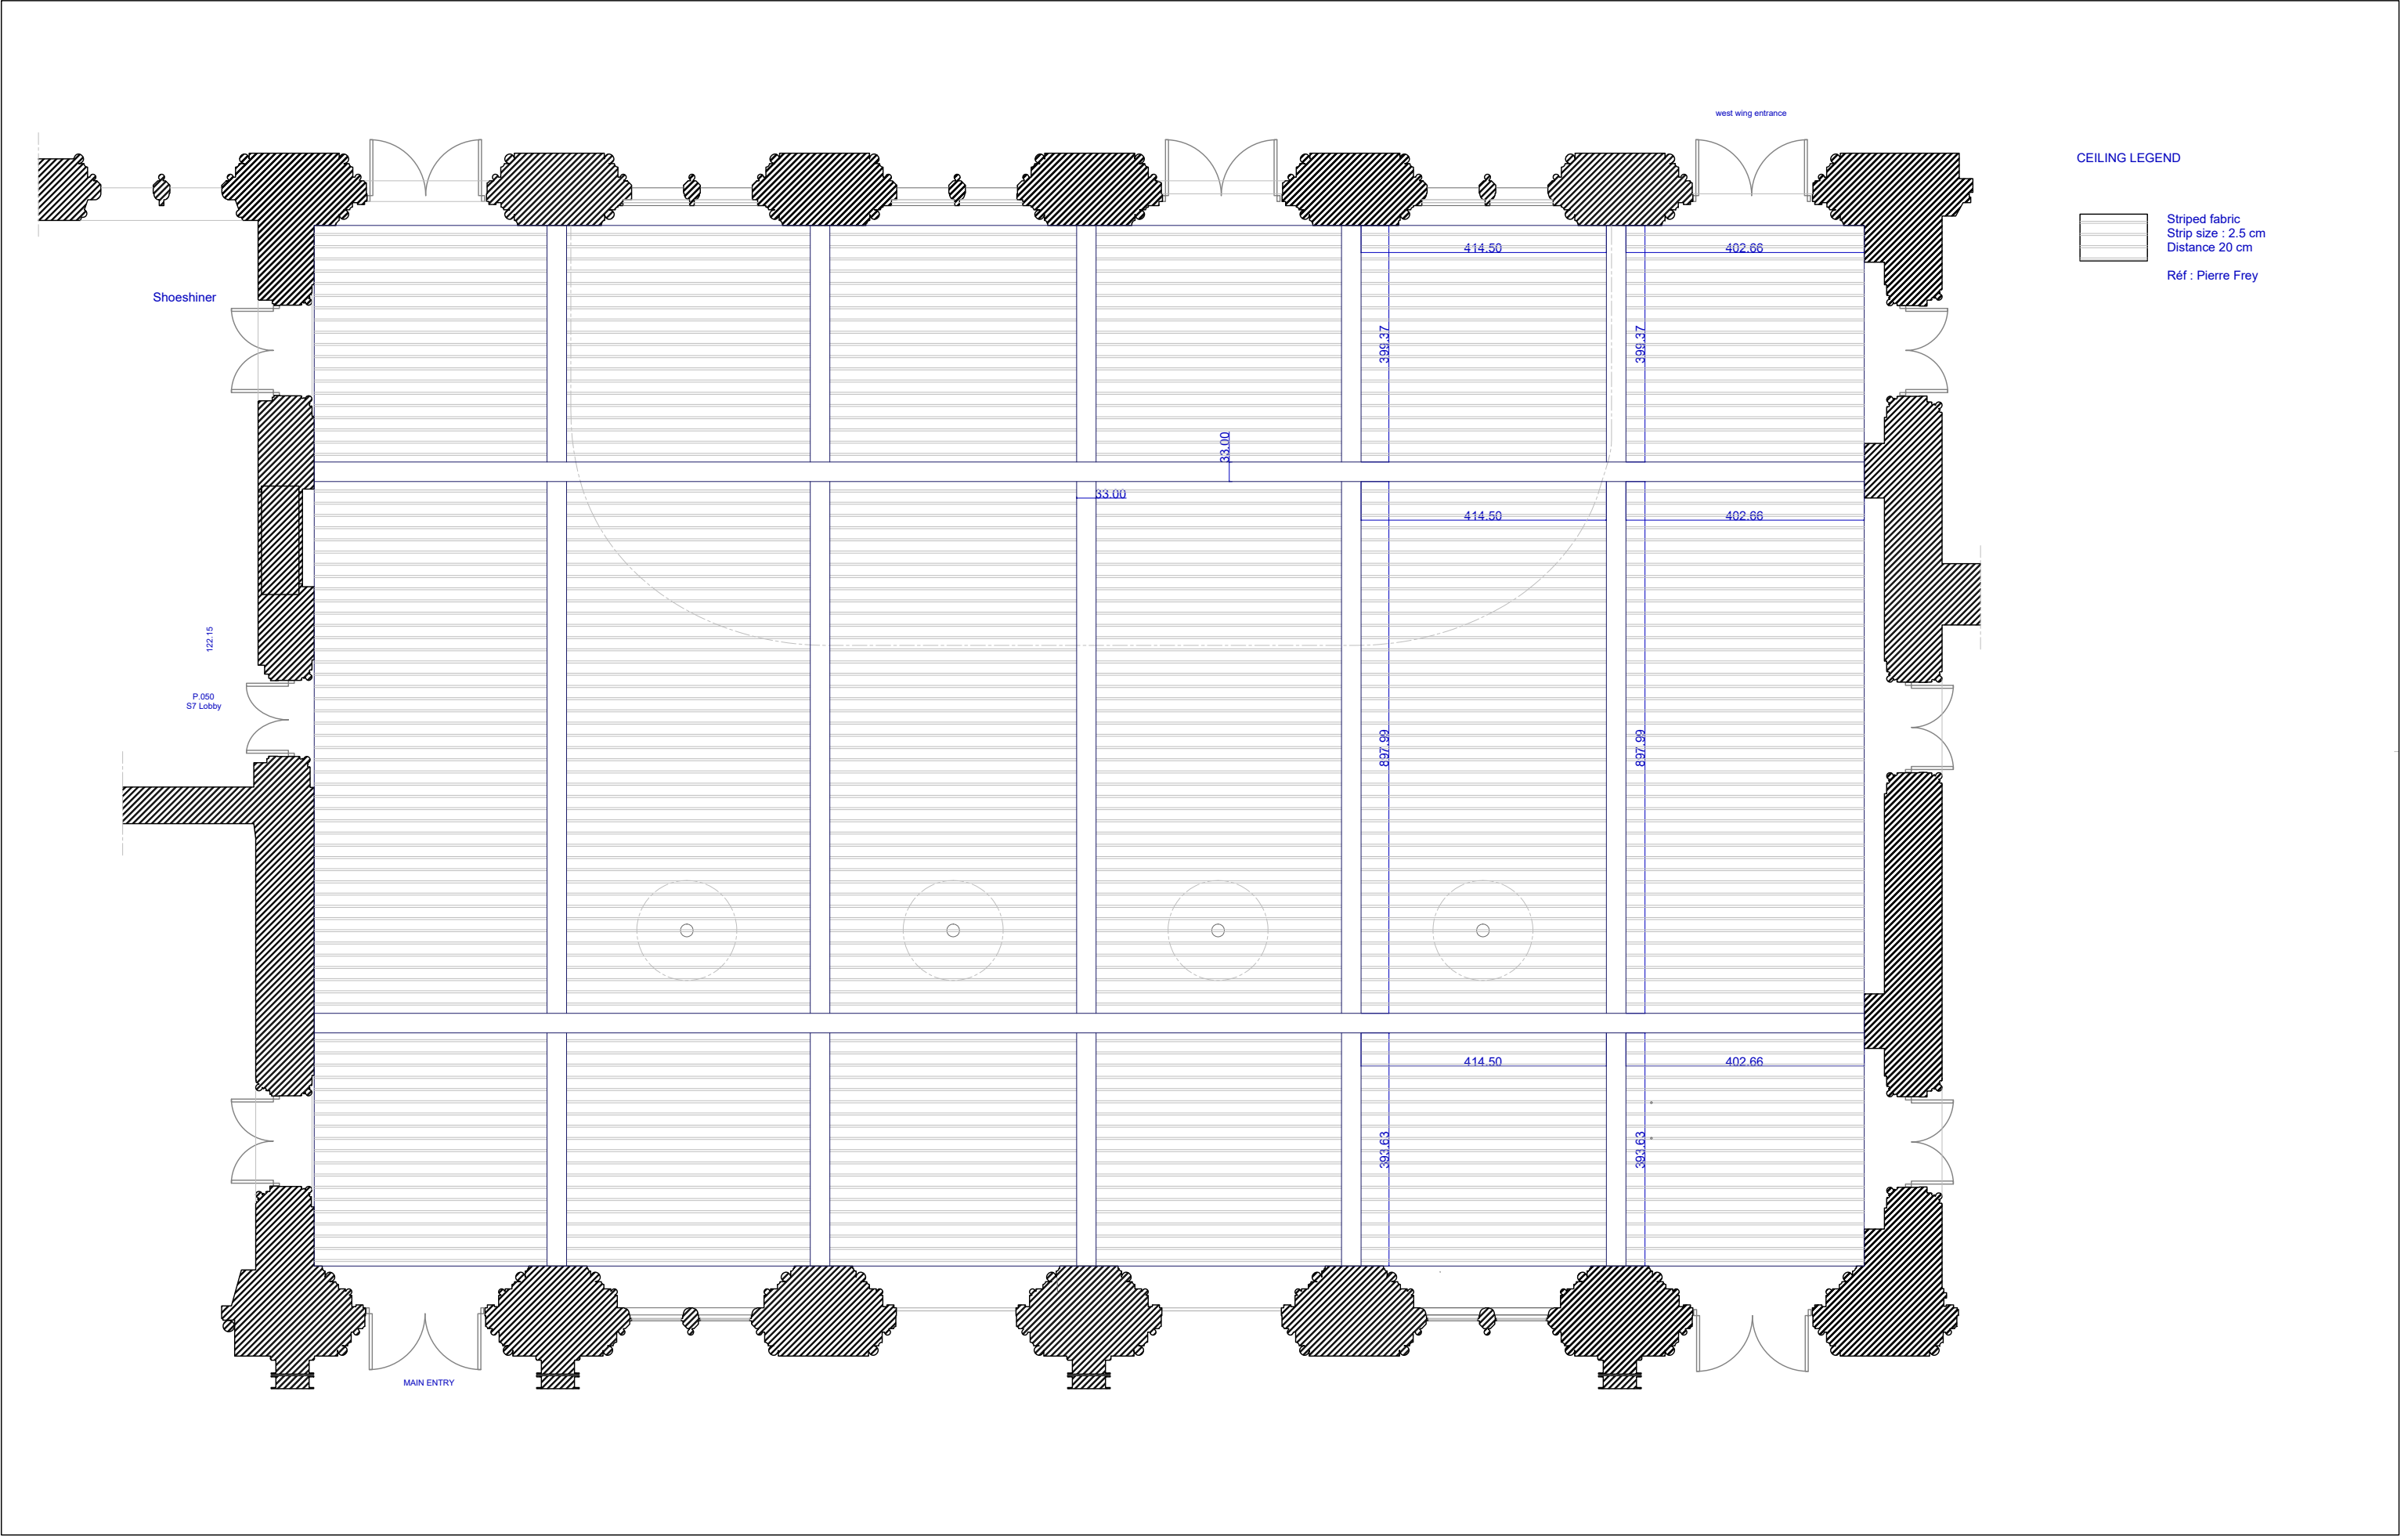

project	designed by	drawing title	description								1st release date	date
			TECHNICAL DRAWINGS								2020-11-17	2021-01-21
			CEILING PLAN									
drawing group	architect	project code	phase	type	zone	local	int	page	scale	notes		
PLAN	HT	PAN	TD	PLN	-	-	-	1/1	1/100	-		

PANCRAS

HUGO TORO

6 Rue Léon Jouhaux, 75010 Paris
E-MAIL: contact@hugotoro.com