
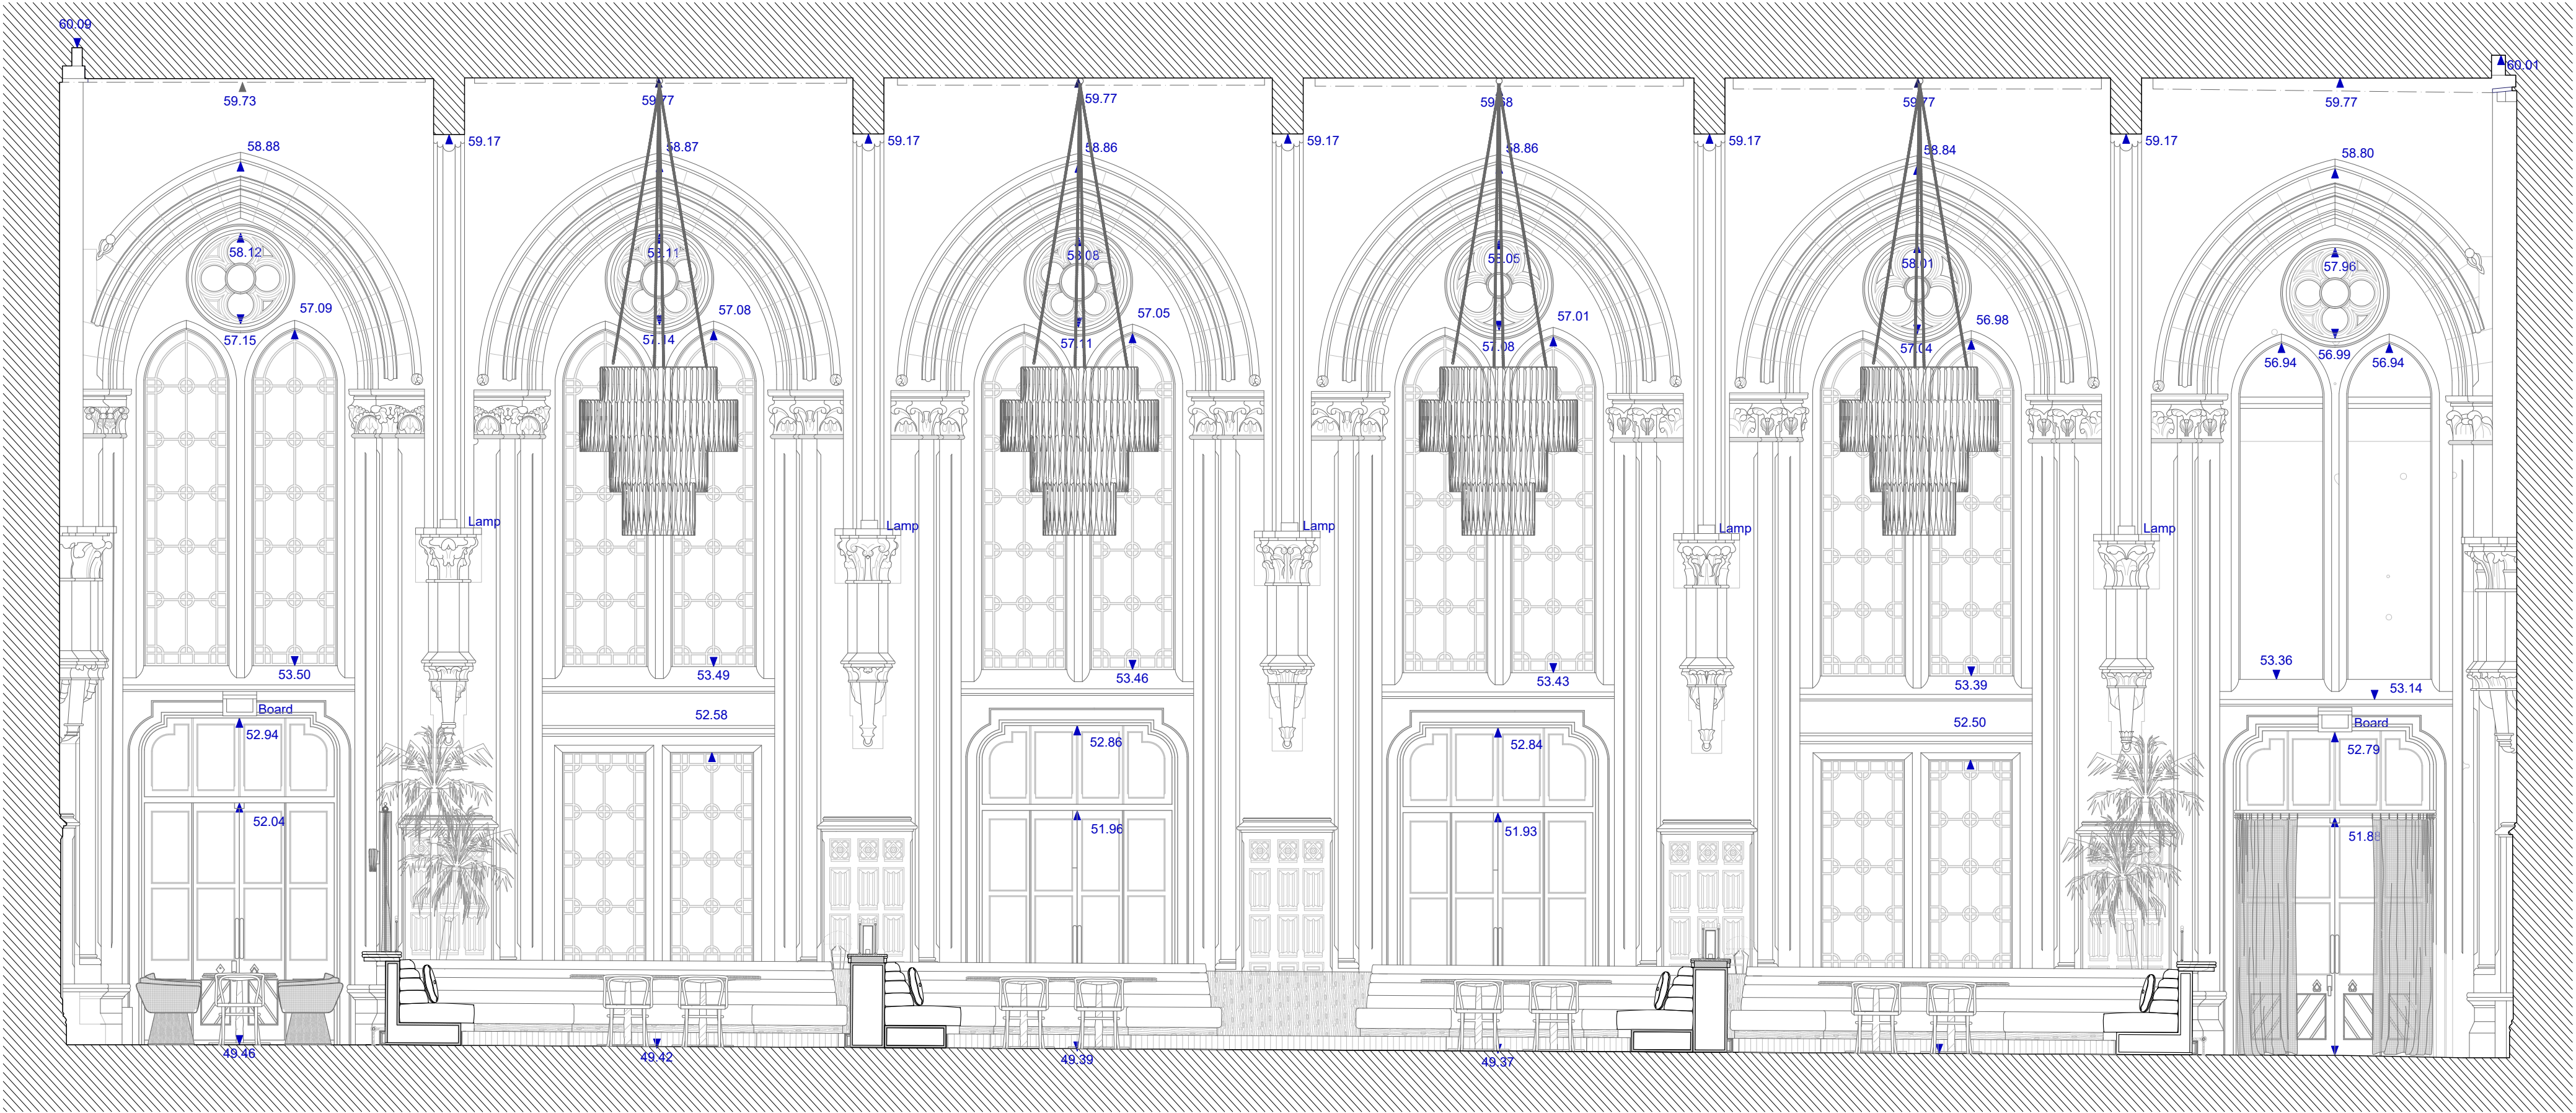


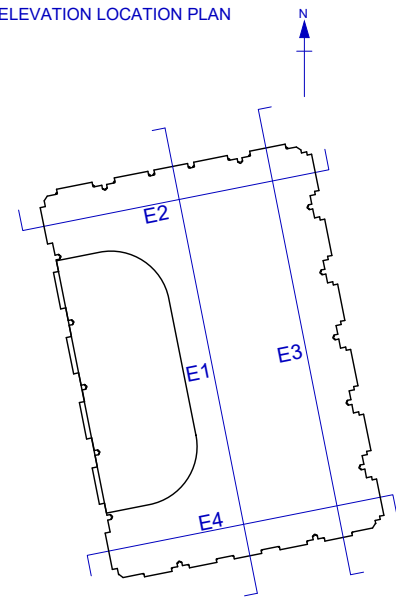

project	designed by	drawing title	description										1st release date	date					
			TECHNICAL DRAWINGS										ELEVATION 3		2020-07-17	2021-01-22			
			drawing group										architect	project code	phase	type	zone	local	lot
PANCRAS	HUGO TORO 6 Rue Léon Jouhaux, 75010 Paris E-MAIL: contact@hugotoro.com	ELEVATIONS	HT	PAN	TD	ELV	-	-	-	1/2	1/50 - A2								