


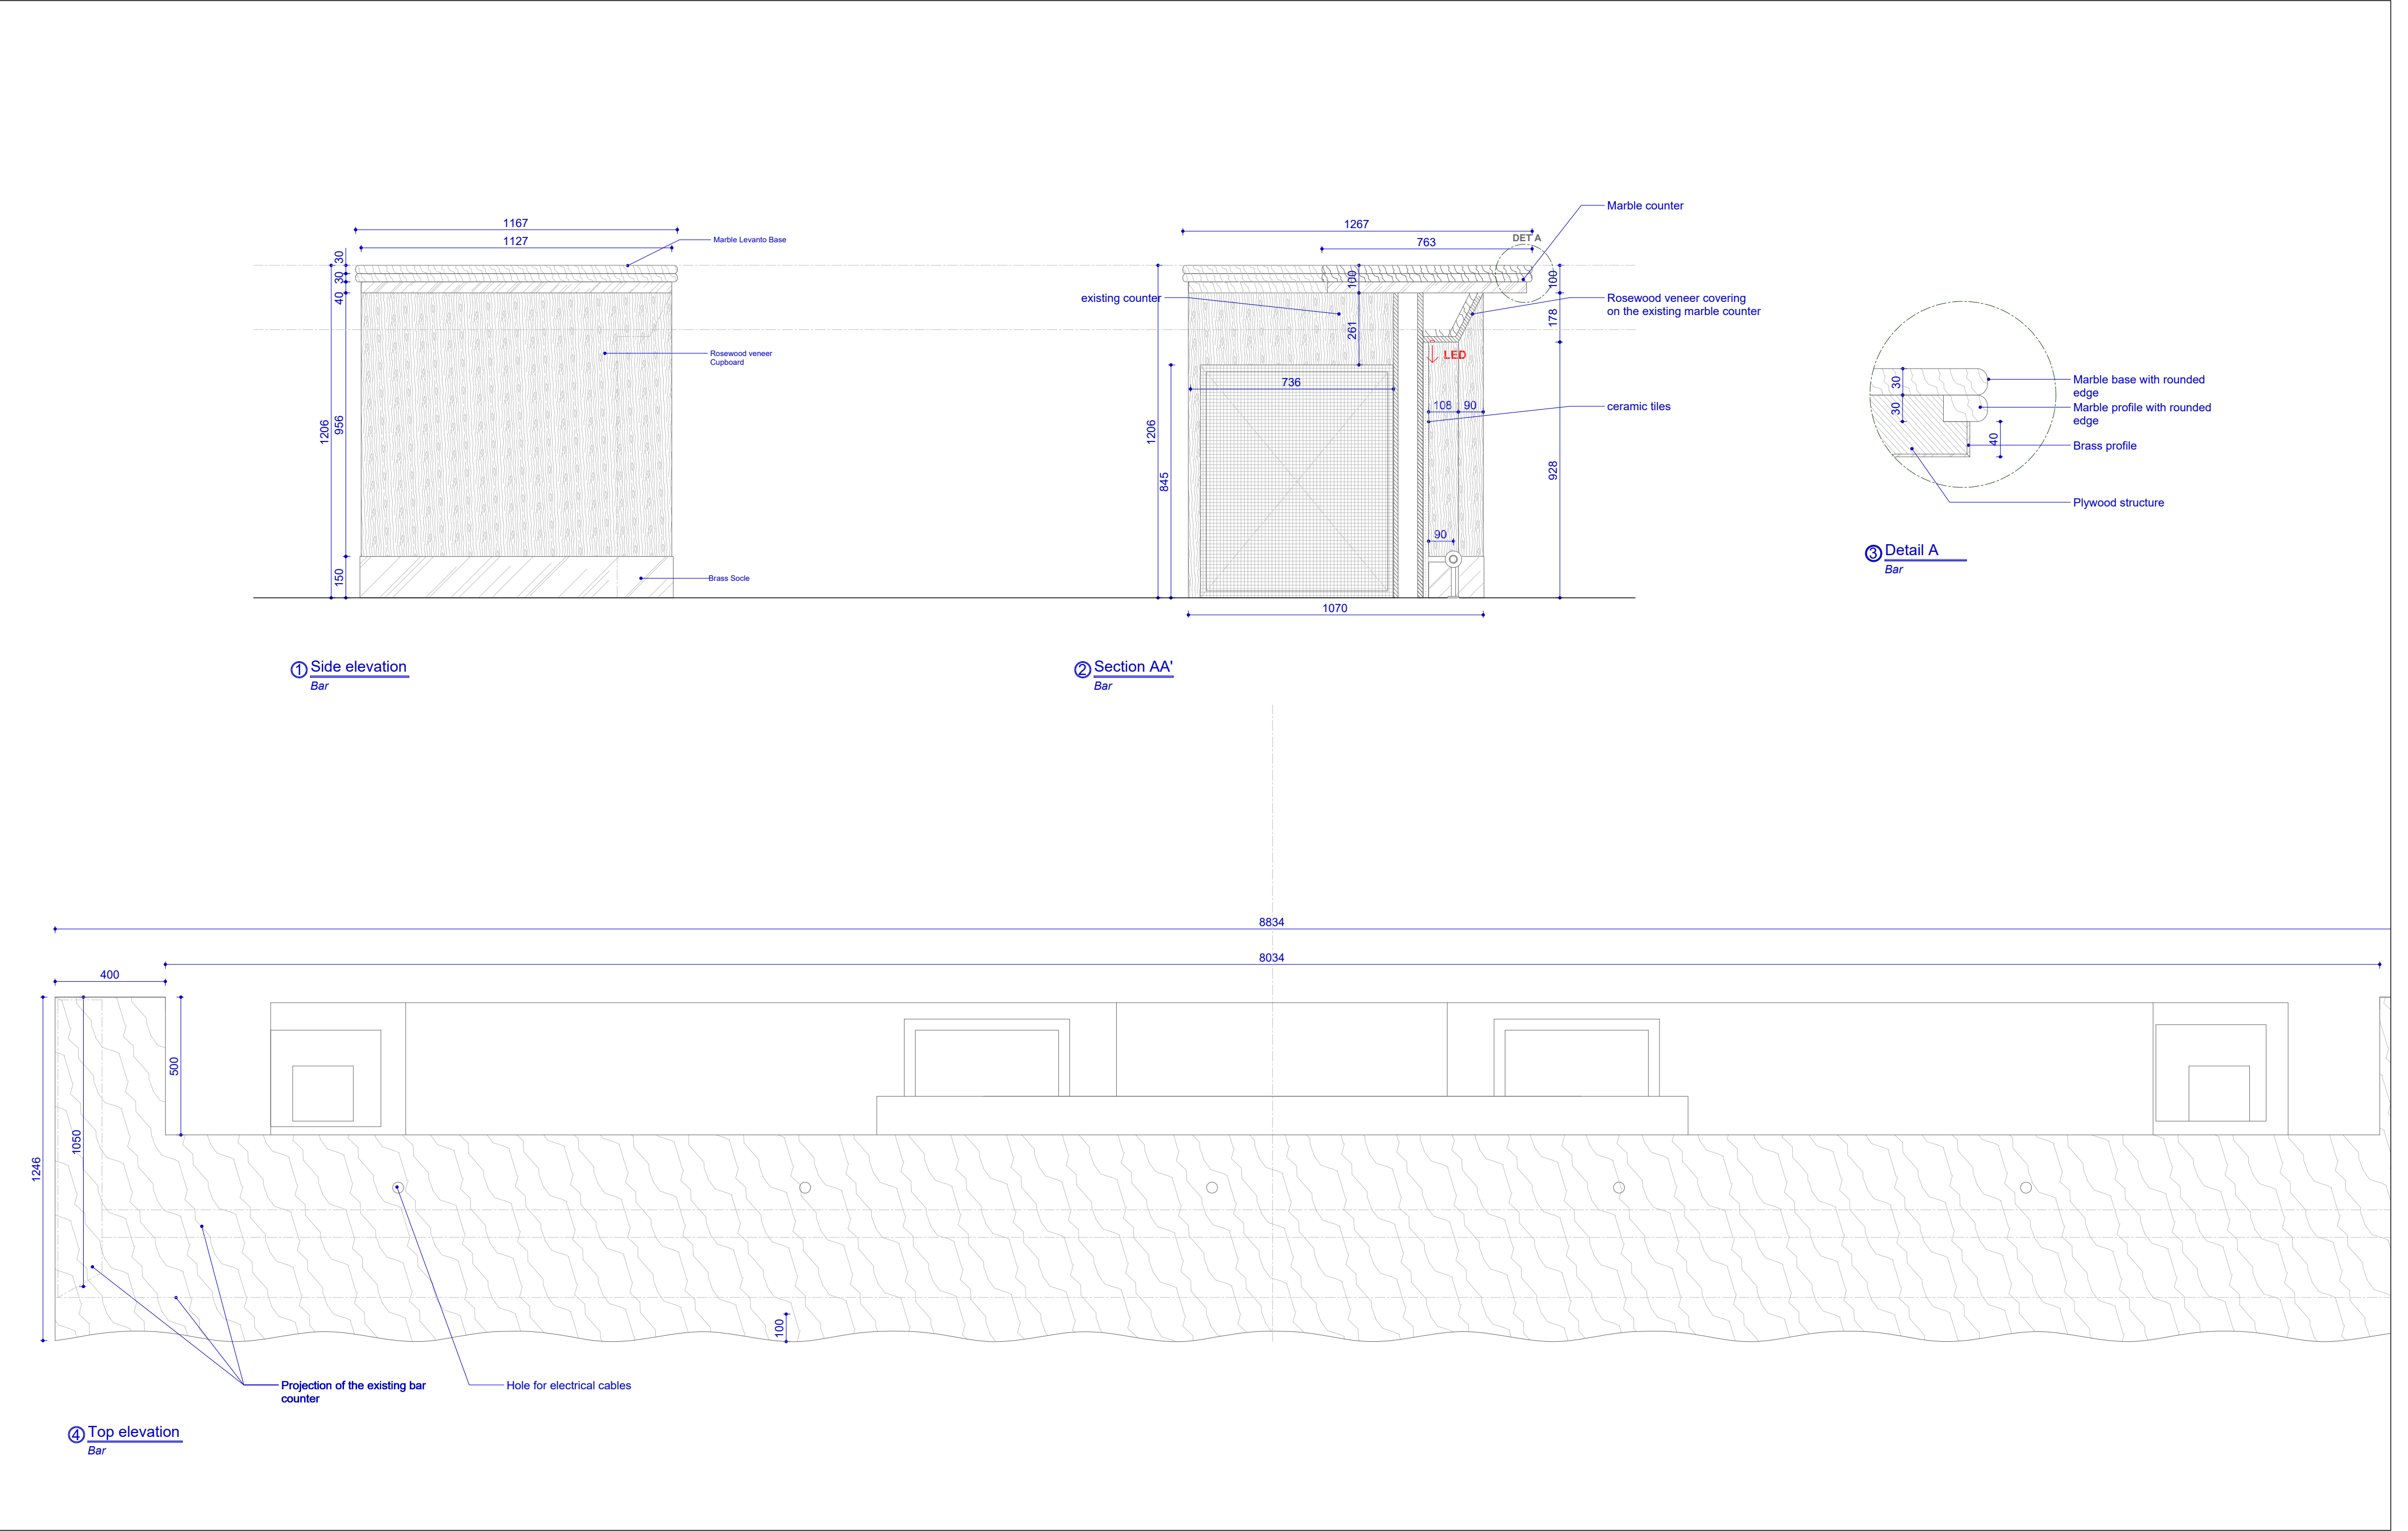

project	designed by	drawing title	description							1st release date	date	
			TECHNICAL DRAWINGS FF&E							2020-07-17	2021-01-21	
			BAR									
PANCRA	HUGO TORO 6 Rue Léon Jouhaux, 75010 Paris E-MAIL: contact@hugotoro.com	drawing group	architect	project code	phase	type	zone	local	lot	page	scale	index
		BAR	HT	PAN	TD	FF&E	-	-	-	2/3	1/15 - A2	