




PROPOSED COURTYARD ELEVATIONS - GLASS ROOFS OVER COURTYARDS @ GATE HOUSE, 50 ST EDMUNDS TERRACE NW8 7ED

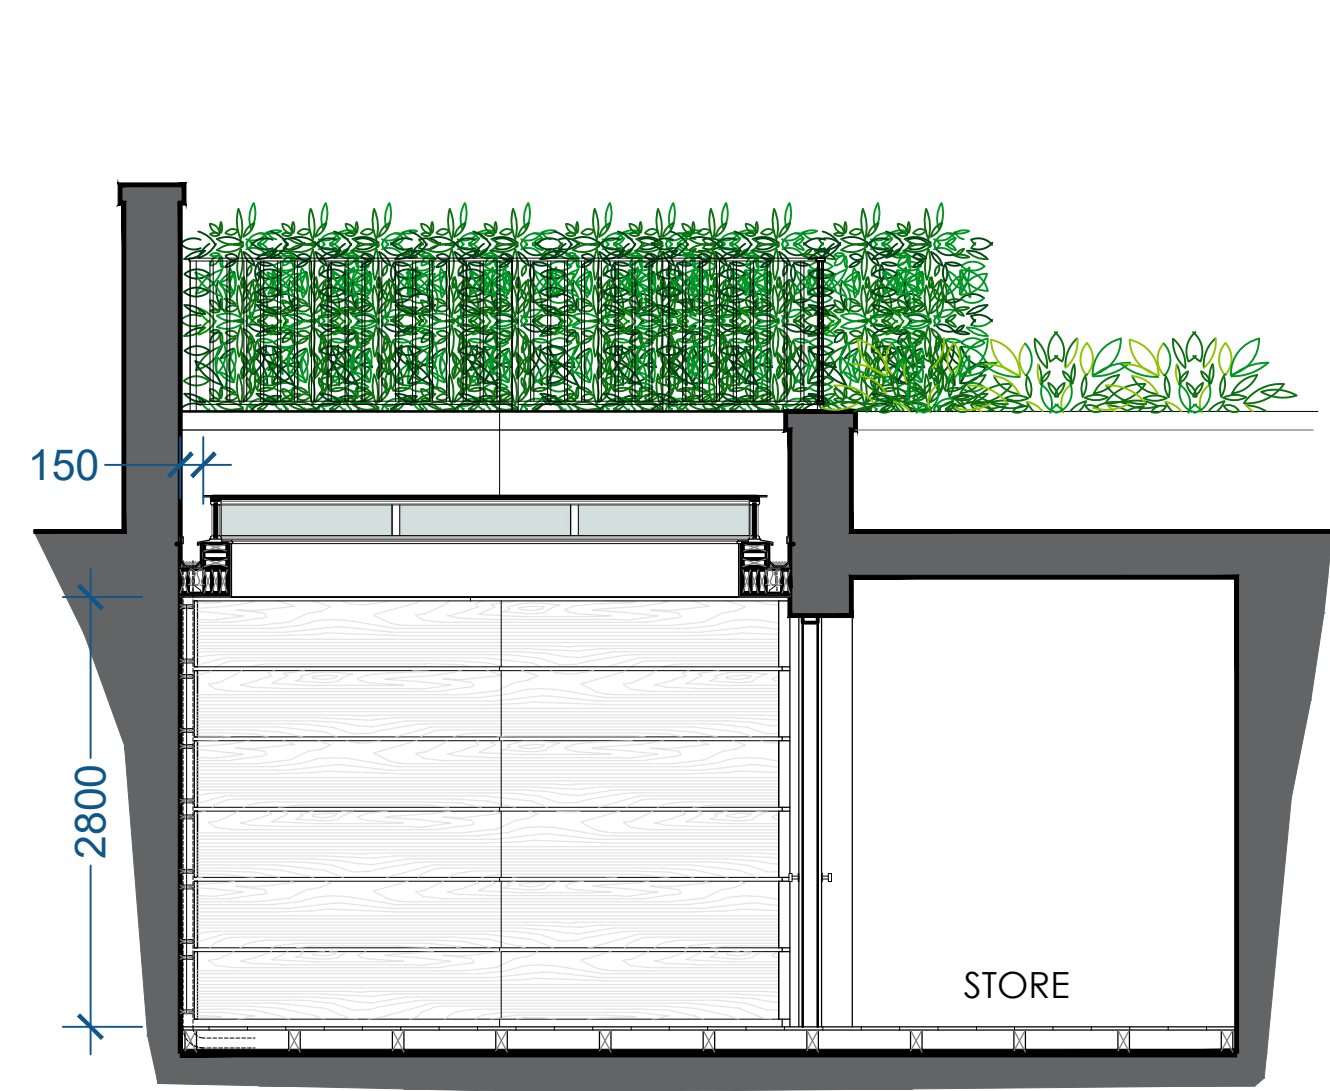


C1- ELEVATION A

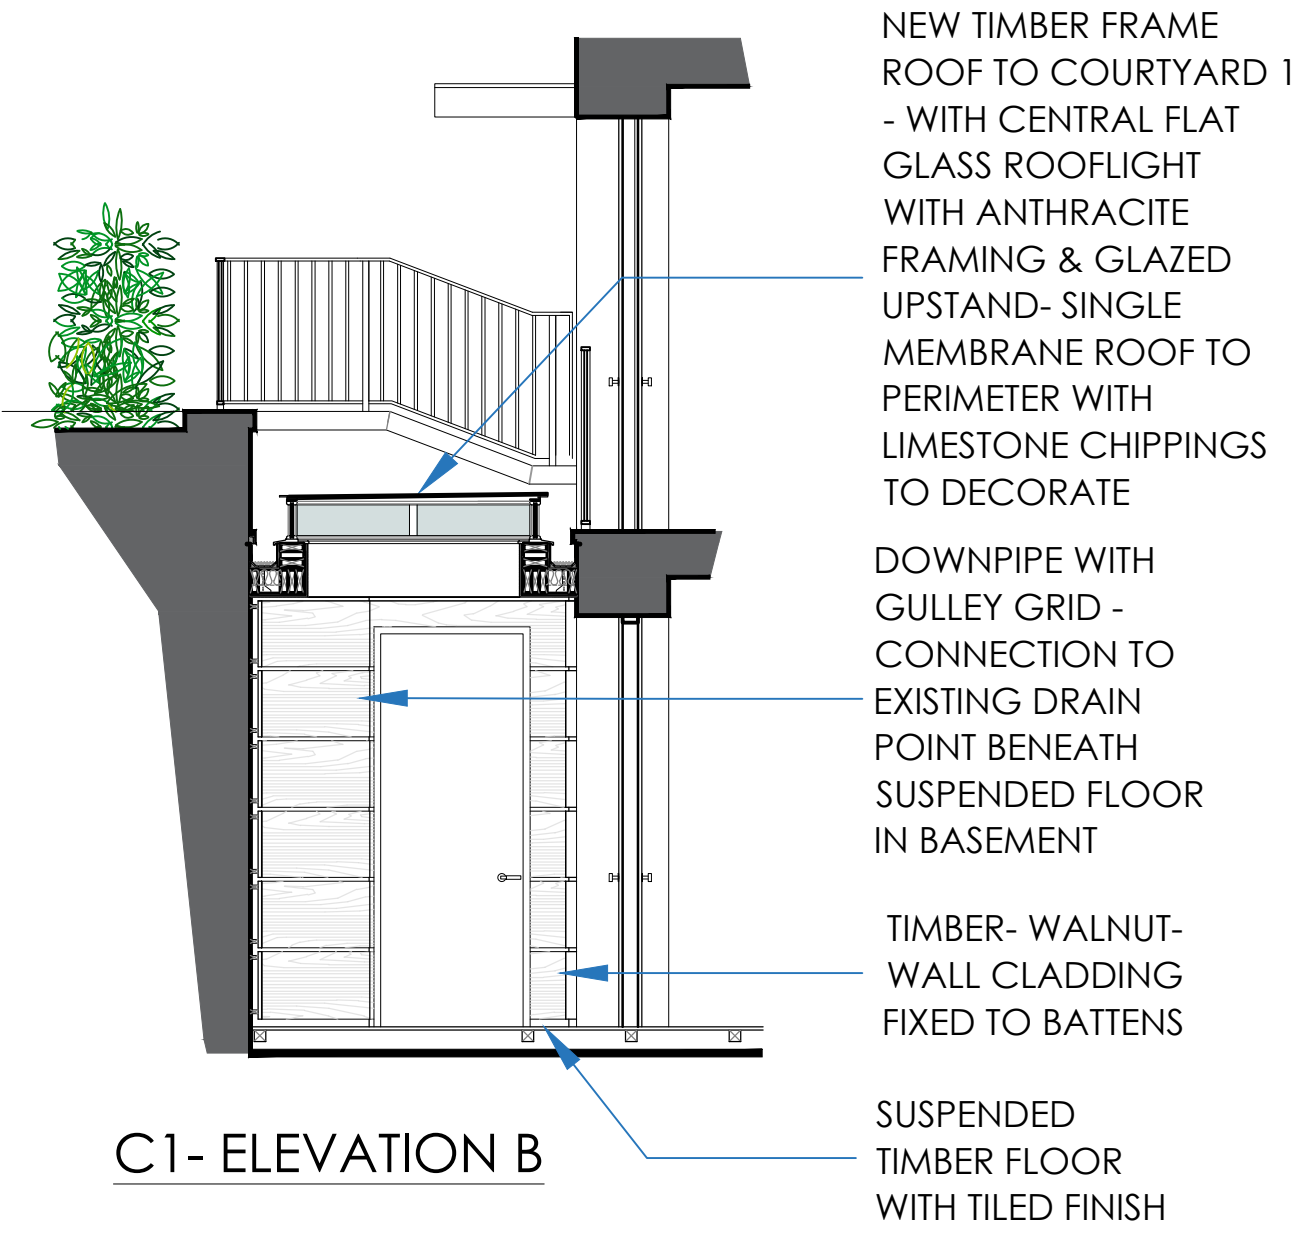

C1- ELEVATION B

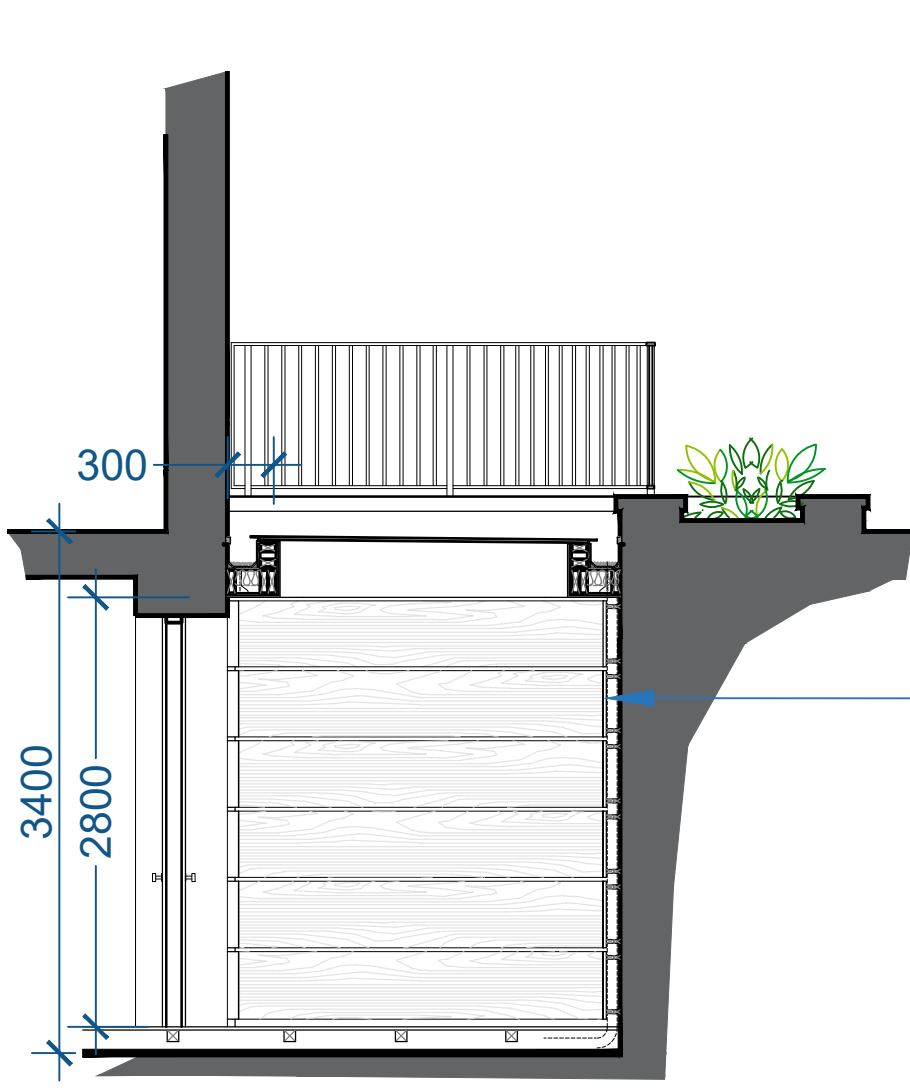

C2- ELEVATION A

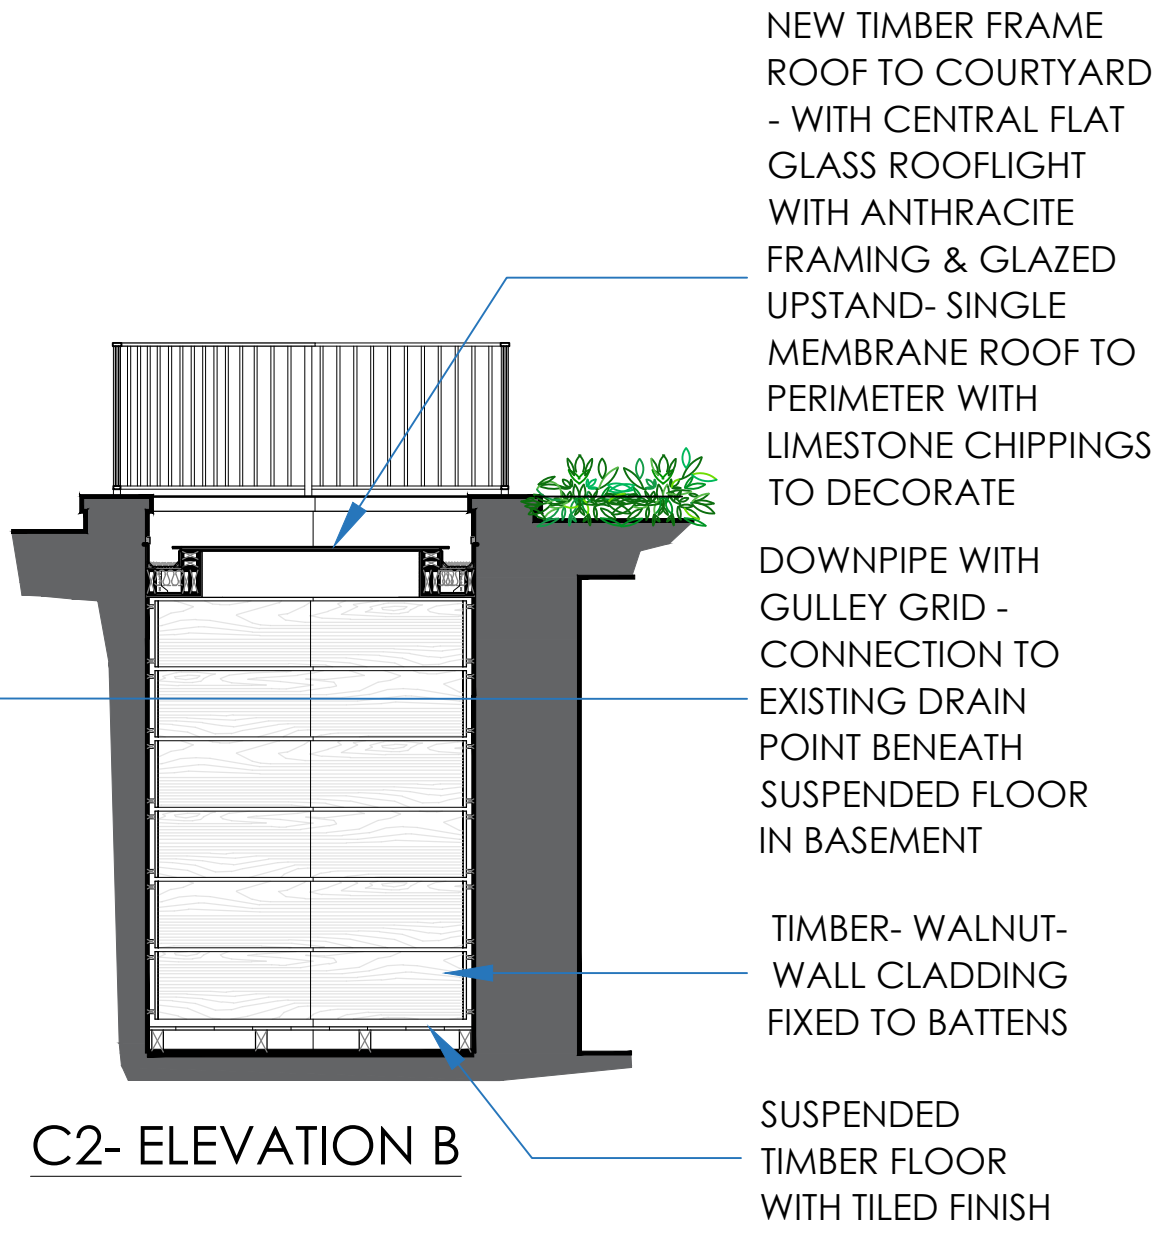


C2- ELEVATION B

COURTYARD 1- PROPOSED ELEVATIONS  
SCALE 1:50 @ A1 / 1:100 @ A3




C1- ELEVATION C

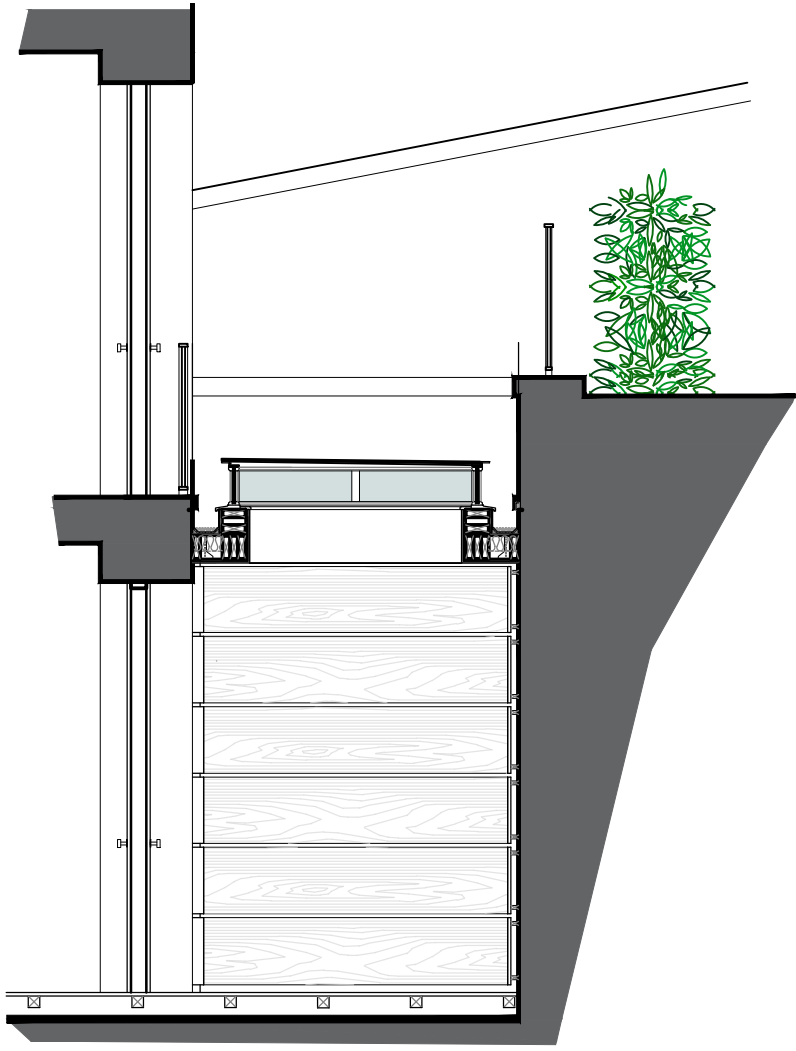


C1- ELEVATION D


COURTYARD 2- PROPOSED ELEVATIONS  
SCALE 1:50 @ A1 / 1:100 @ A3

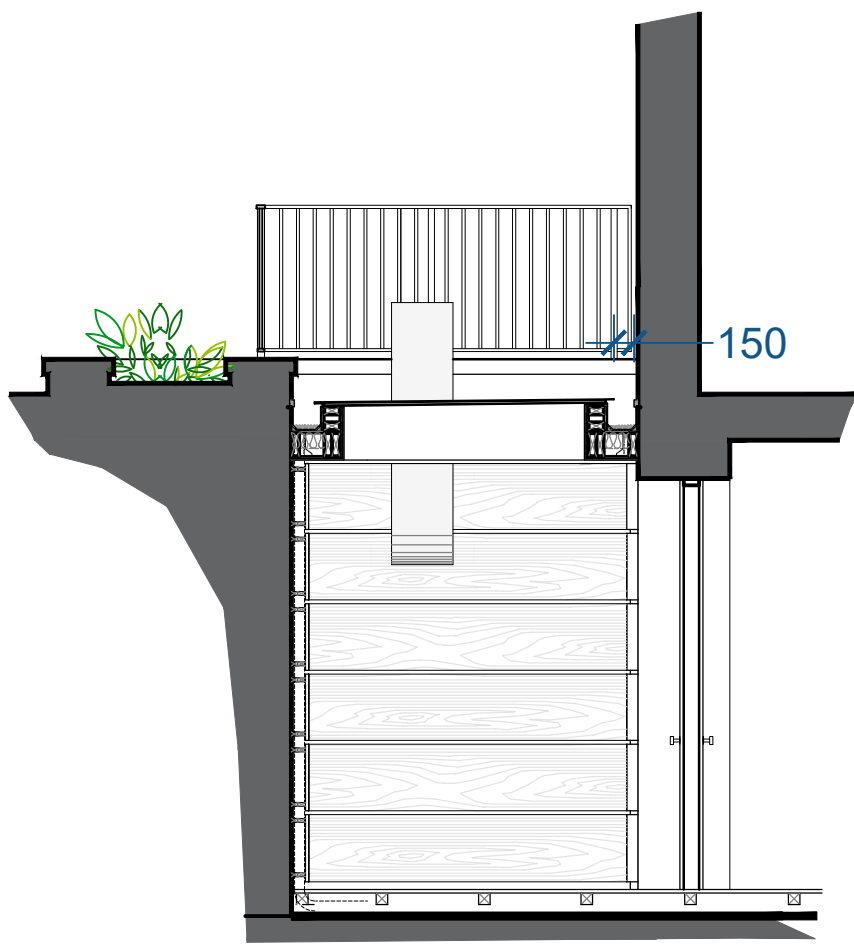


C2- ELEVATION C

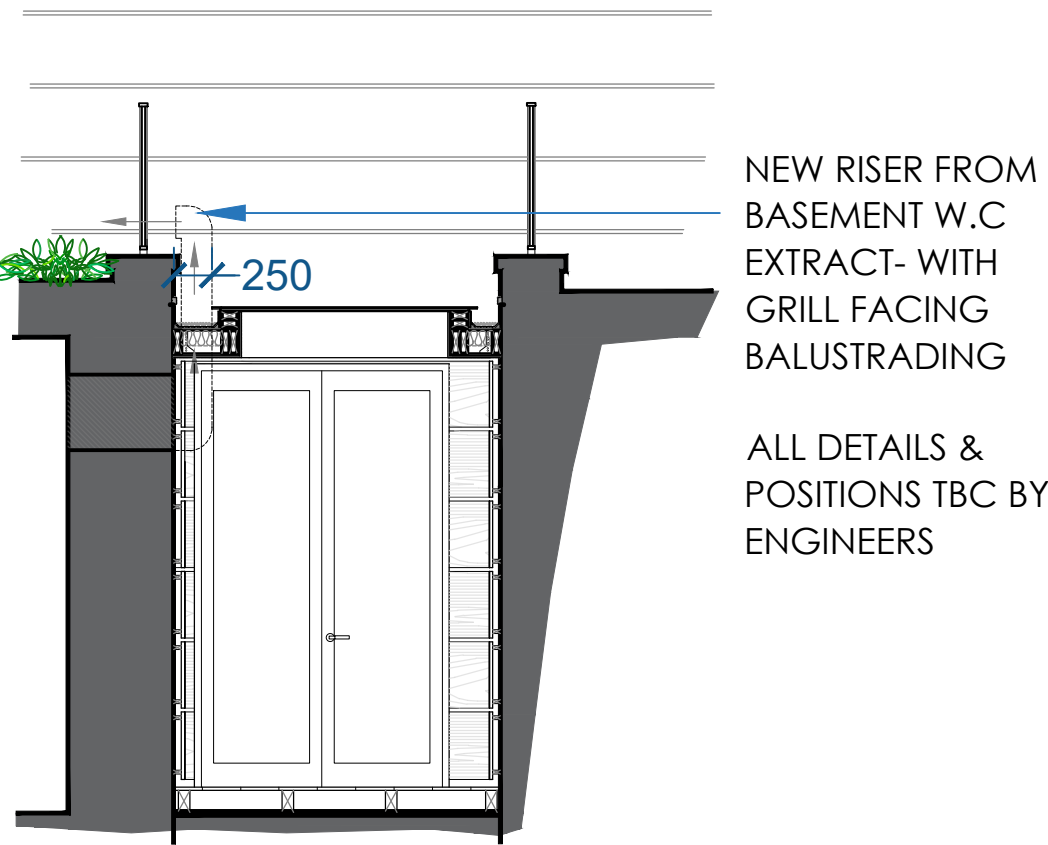

C2- ELEVATION D

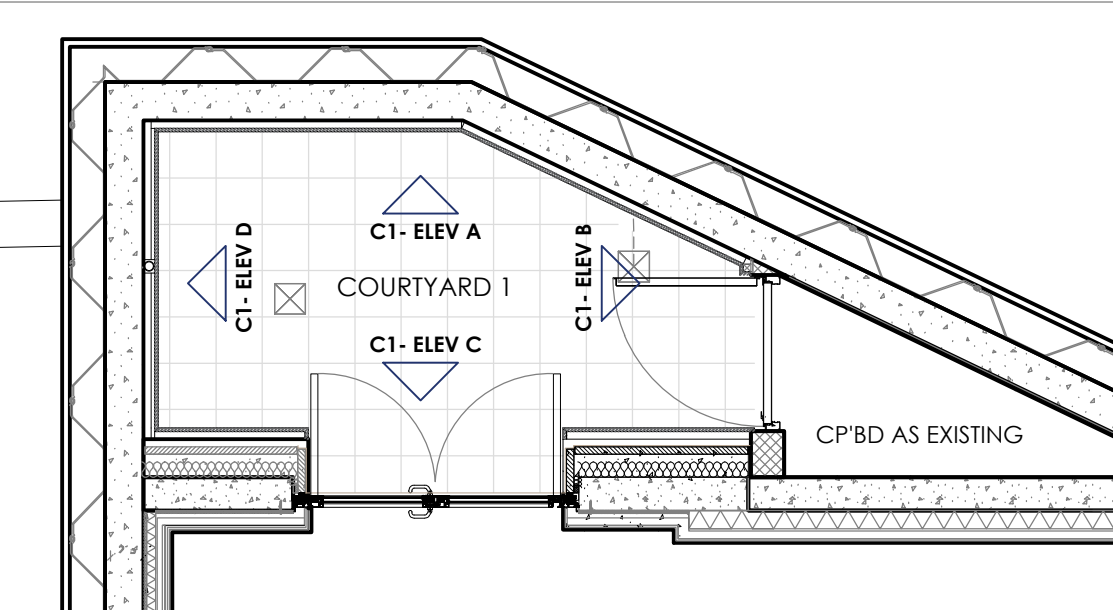


REFERENCE PLAN- (PROPOSED)  
BASEMENT FLOOR  
SCALE 1:50 @ A1 / 1:100 @ A3

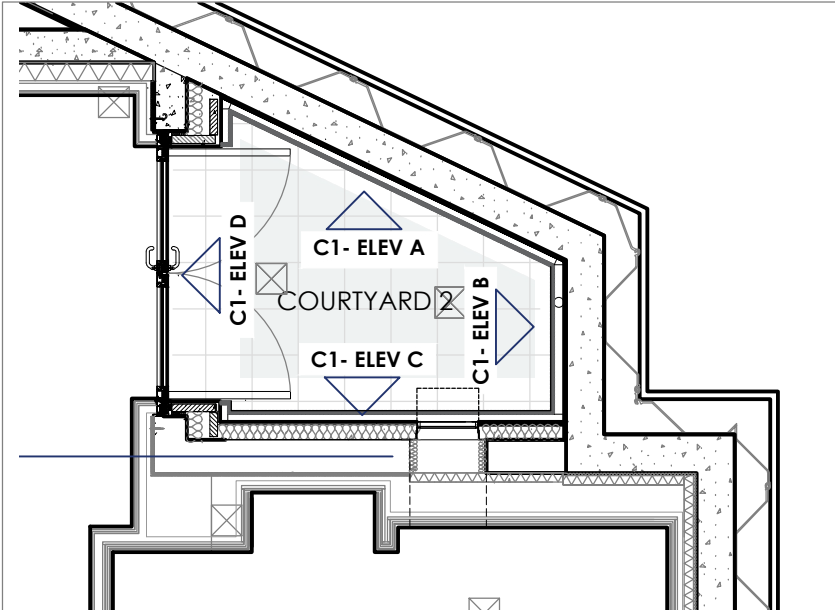

REFERENCE PLAN- (PROPOSED)  
BASEMENT FLOOR  
SCALE 1:50 @ A1 / 1:100 @ A3

This drawing is the property of C-SIDE ARCHITECTURAL DESIGN LTD. It may not be duplicated or disclosed to any third party for any purpose except as authorised in writing by C-SIDE ARCHITECTURAL DESIGN LTD. Do not scale from this drawing except for planning purposes. Figured dimensions only are to be used in preference to small scale drawings. Contractor to verify all site dimensions, levels and sewer invert levels at connection points before any work commences. Any errors or omissions are to be reported to the designer. If in doubt ask. The contractor is to comply with all current buildings regulations. This drawing is to be read in conjunction with the relevant consultants and/or specialist drawings/ documents and any discrepancies or variations are to be notified to the designer before the affected work commences.

© 2021 C-SIDE ARCHITECTURAL DESIGN LTD. All rights reserved.

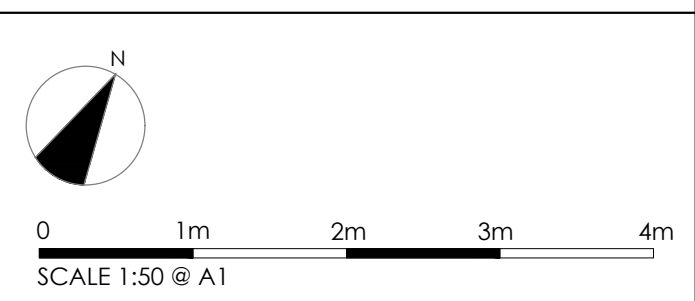

REVISION KEY:			
D:	Design Issue-	Design intent only	
T:	Tender Issue		
C:	Construction Issue		

REVISED ISSUES:

Rev	Date	Amendment	Initials
D1	15.01.21	Initial local authority issue- for client comment	L.F
D2	20.01.21	Skylight area increased	L.F

PLANNING ISSUE

CLIENT:	N. SHACHKOVA
PROJECT:	<b>NEW ROOFS TO COURTYARDS</b> <b>GATE HOUSE</b> 50 ST EDMUNDS TERRACE, PRIMROSE HILL, LONDON, NW8 7ED.
Project Date:	JANUARY 2021
Job No:	CS-NS-PH-21-208
Subject:	<b>PROPOSED COURTYARD ELEVATIONS</b>
Design:	C-SIDE ARCHITECTURAL DESIGN LTD
Drawn:	L.FRENCH
Drawing No:	CS-NS-PH-21-202
Rev:	D2
Scale:	1:50 @ A1 / 1:100 @ A3