


For setting-out
please refer to
AL(20)30
Builderswork
series 1:50
package

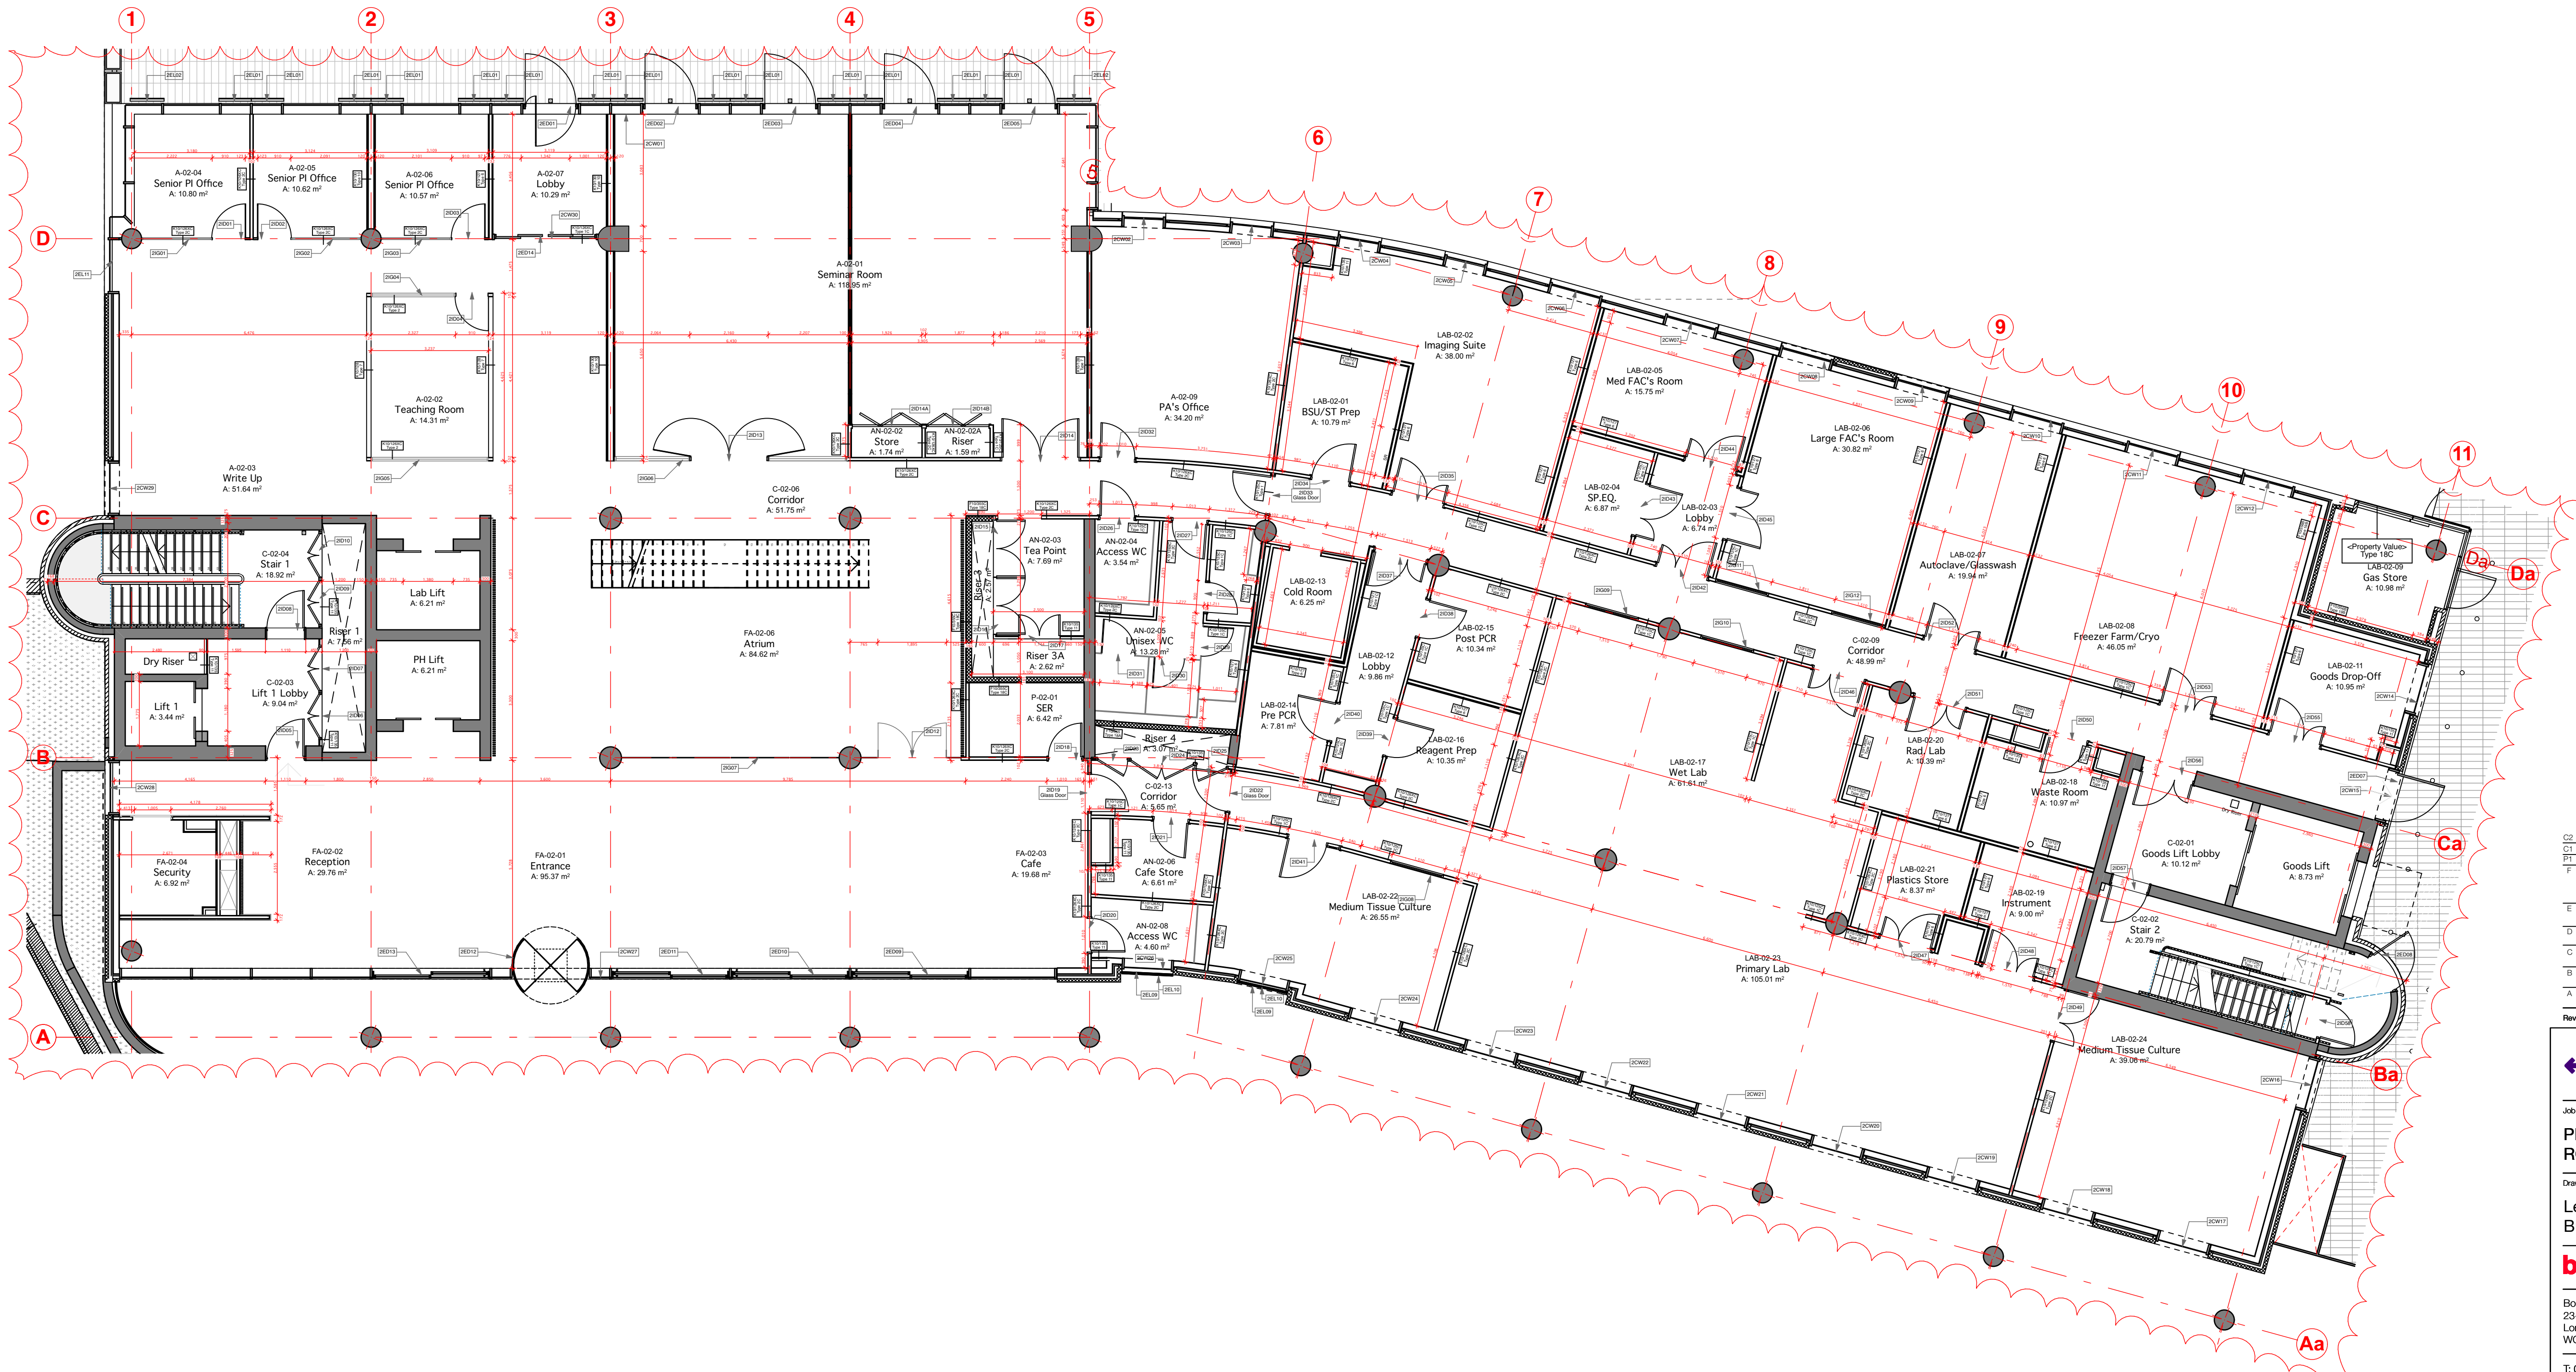

C2	General amendments	1.10.2019
C1	Construction issue	14.02.2019
P1	Preliminary issue	22.05.2018
F	Graphic representation of external walls updated. Brick wall upside of West Facade and adjacent windows updated.	07.11.17
F	Acoustic panels in the atrium updated. Canopy centered on Lift 3 door.	AA
E	External landscape revised. Sub station added. External falls added.	25.8.17
D	Layout updated to reflect changes to AL(10)	5.8.16
C	Kink removed from curtain wall in grid location C & E 1, floor extended in this location.	07/01/16
B	Internal doors identified to follow AS(02) schedule	26.11.10
B	Curtain Walls renumbered to follow AS(01) schedule	26.11.10
A	Fitted furniture added. Timber slatted doors removed at atrium. Window & louvre codes added.	20.11.15

Rev	Description	Date
-----	-------------	------



Job Title
**PEARS BUILDING
ROYAL FREE HOSPITAL**

Drawing Title
**Level 02
Builderswork Plan**

bmj architects

Boswell Mitchell & Johnston
23-24 Easton Street
London
WC1X 0DS

T: 020 7833 9974
E: london@bmjarchitects.co.uk
www.bmjarchitects.co.uk

Glasgow/London/Aberdeen

Scale @ A1 1:100

Drawn by VG Approved by SG Date 30.10.15

Job No. Drawing No. Revision

3340 AL(20)02 C2

© Boswell Mitchell & Johnston Ltd.