


1. THIS IS A PRE APPLICATION INFORMATION DRAWING AND SHALL NOT BE USED FOR CONSTRUCTION OR INSTALLATION PURPOSES.
2. DO NOT SCALE OFF THIS DRAWING.
3. ALL DIMENSIONS TO BE VERIFIED ON SITE BEFORE COMPLETING SHOP DRAWINGS AND SETTING OUT WORK
4. THIS DRAWING SHALL BE READ IN CONJUNCTION WITH THE TECHNICAL SPECIFICATION AND ASSOCIATED EQUIPMENT SCHEDULES.

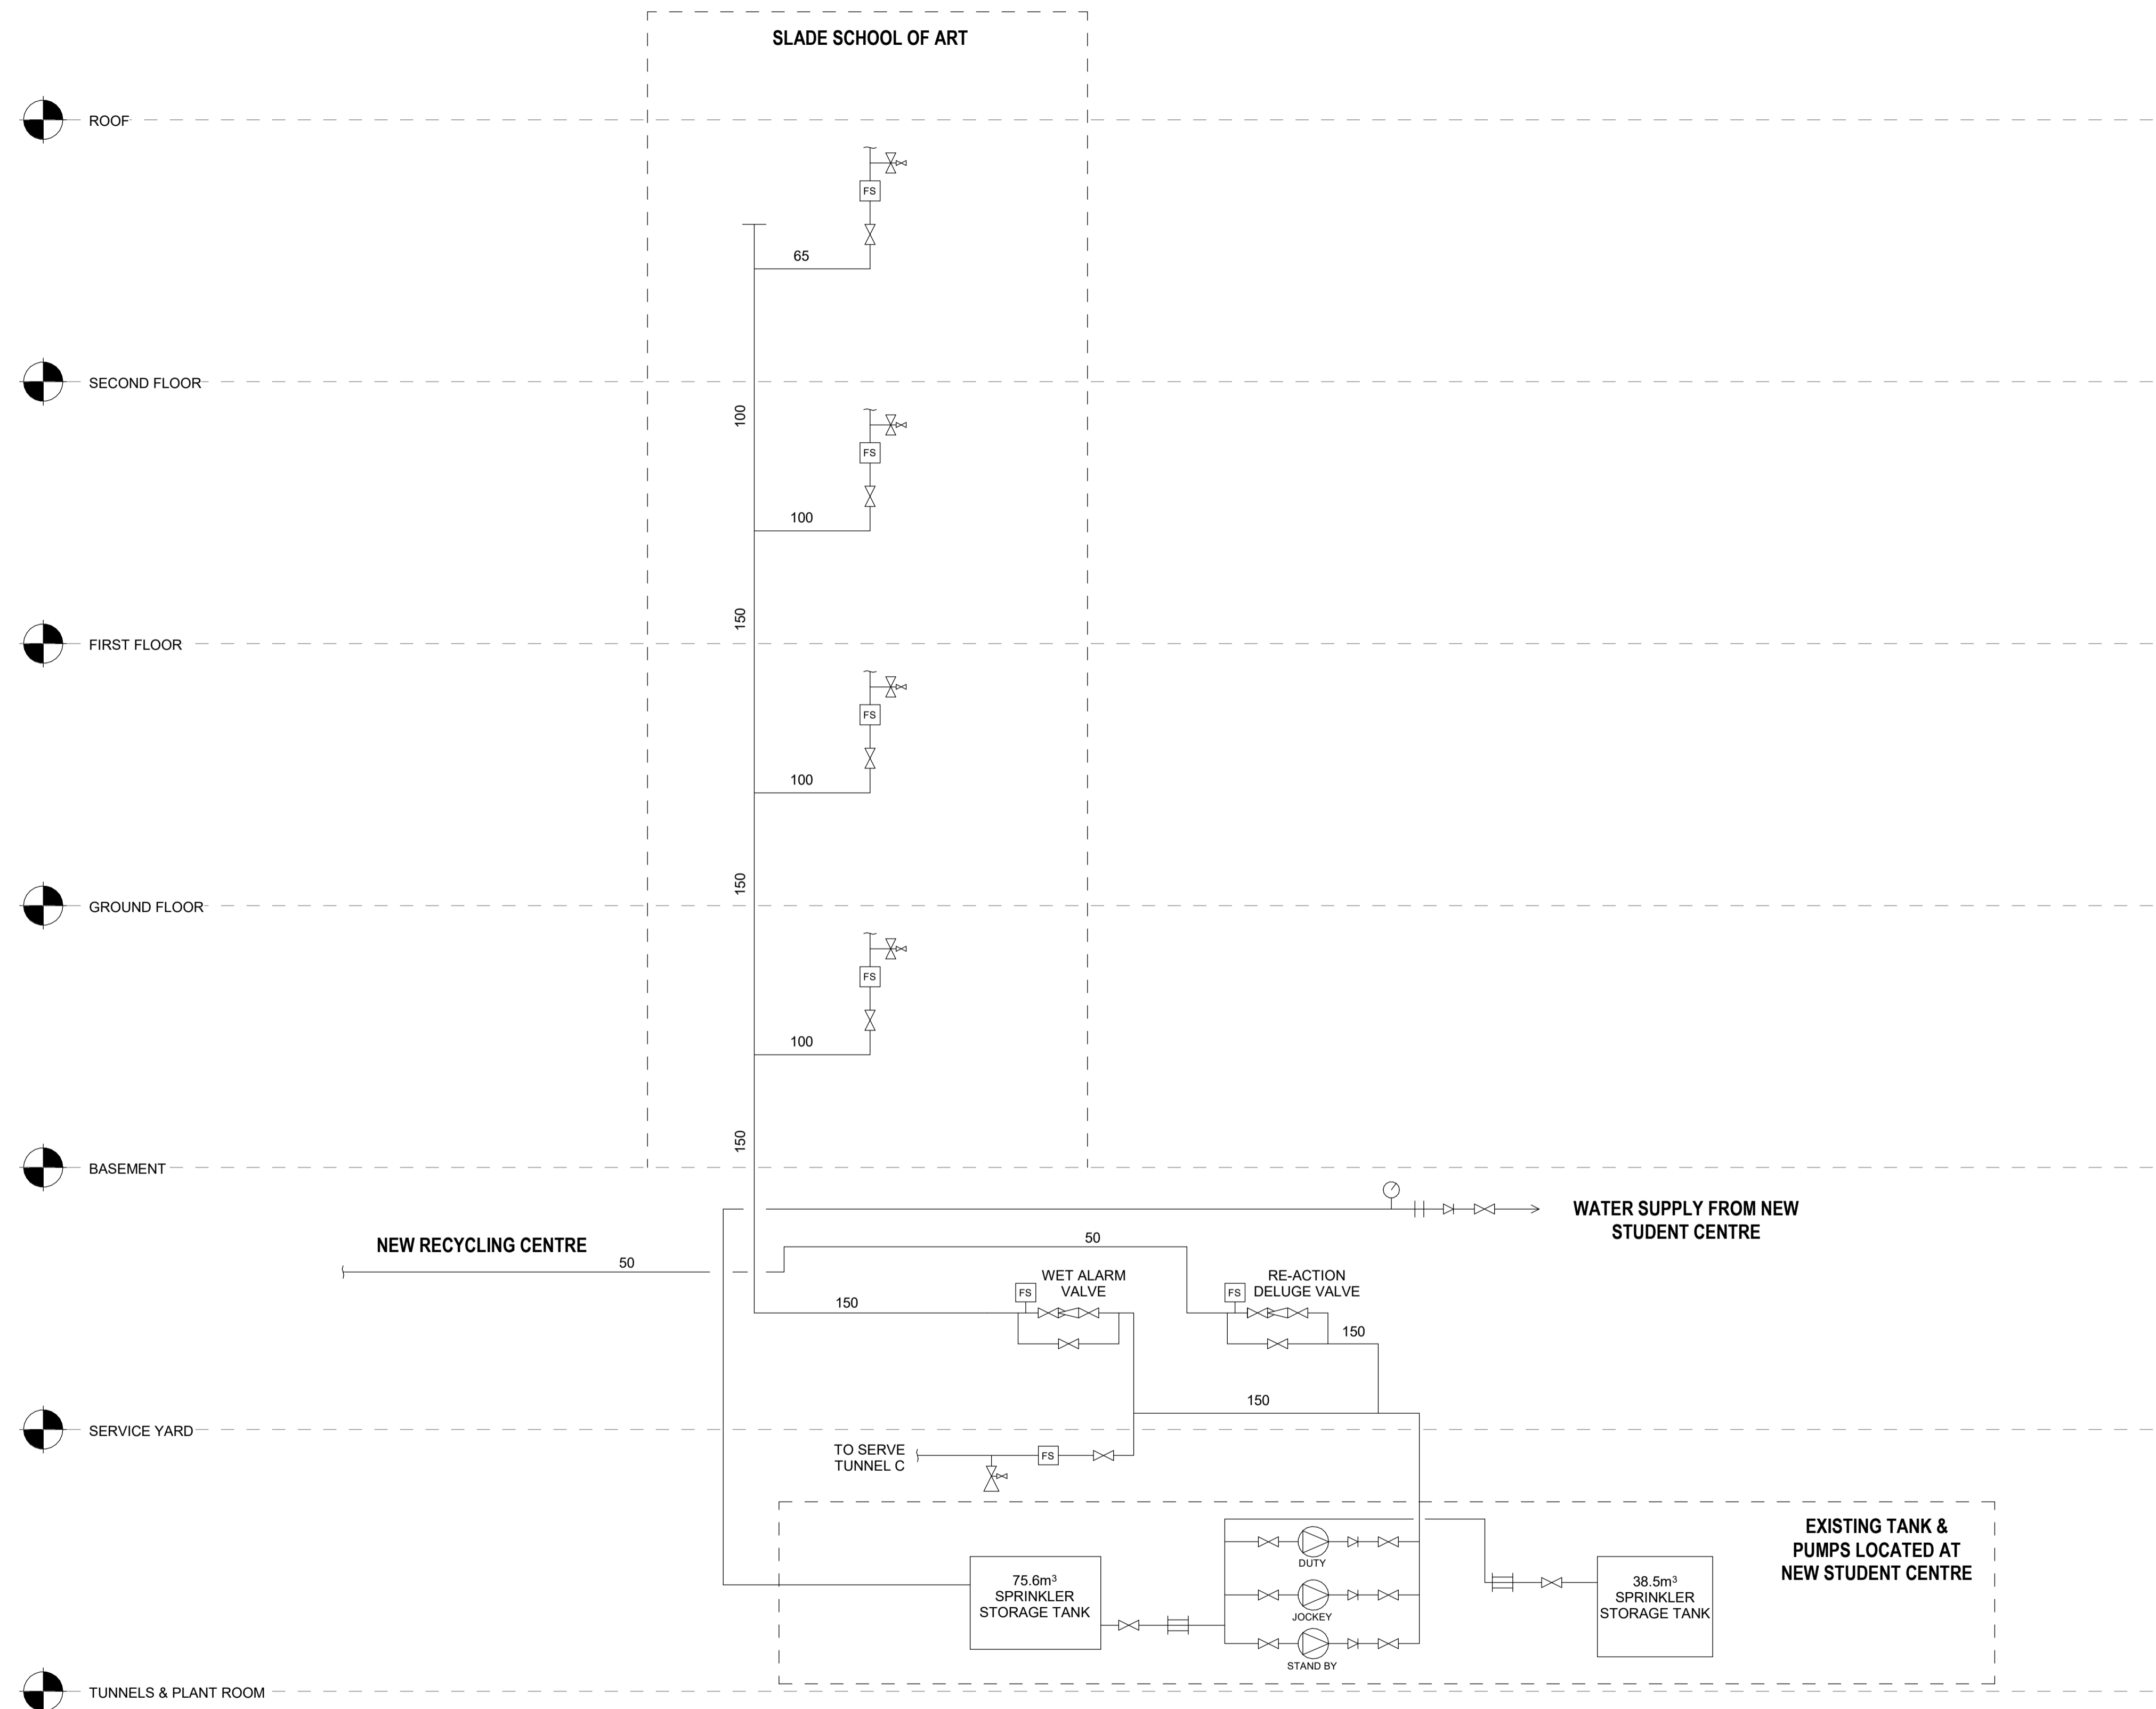

**1** Slade School of Art Sprinkler Schematic  
1 : 1

Revision

Rev	Date	Description	Chk'd	App'd
T1	09.07.20	TENDER ISSUE	SD	SD

Client



**Building Services & Fire Engineering Cosultants**  
Osborn Associates Ltd  
South Barn, Crockham Park,  
Crockham Hill, Edenbridge,  
Kent, TN8 6SR  
England  
TEL: +44 (0)1732 860460  
www.osbornassociates.co.uk

Project  
**UNIVERSITY COLLEGE LONDON  
SLADE SCHOOL OF ART  
SPRINKLER INSTALLATION**

Drawing  
**SPRINKLER SCHEMATIC**

Scale @ A1	1 : 1	CAD Ref. File Path	C:\OSB\Files\Osborn\1955-1959\1955 UCL Slade School of Art\Drawings
Drawn	DW	Chk'd/App'd	SD/SD Date JULY.20
Job No.	1955	Drg No.	SP05 Rev T1