
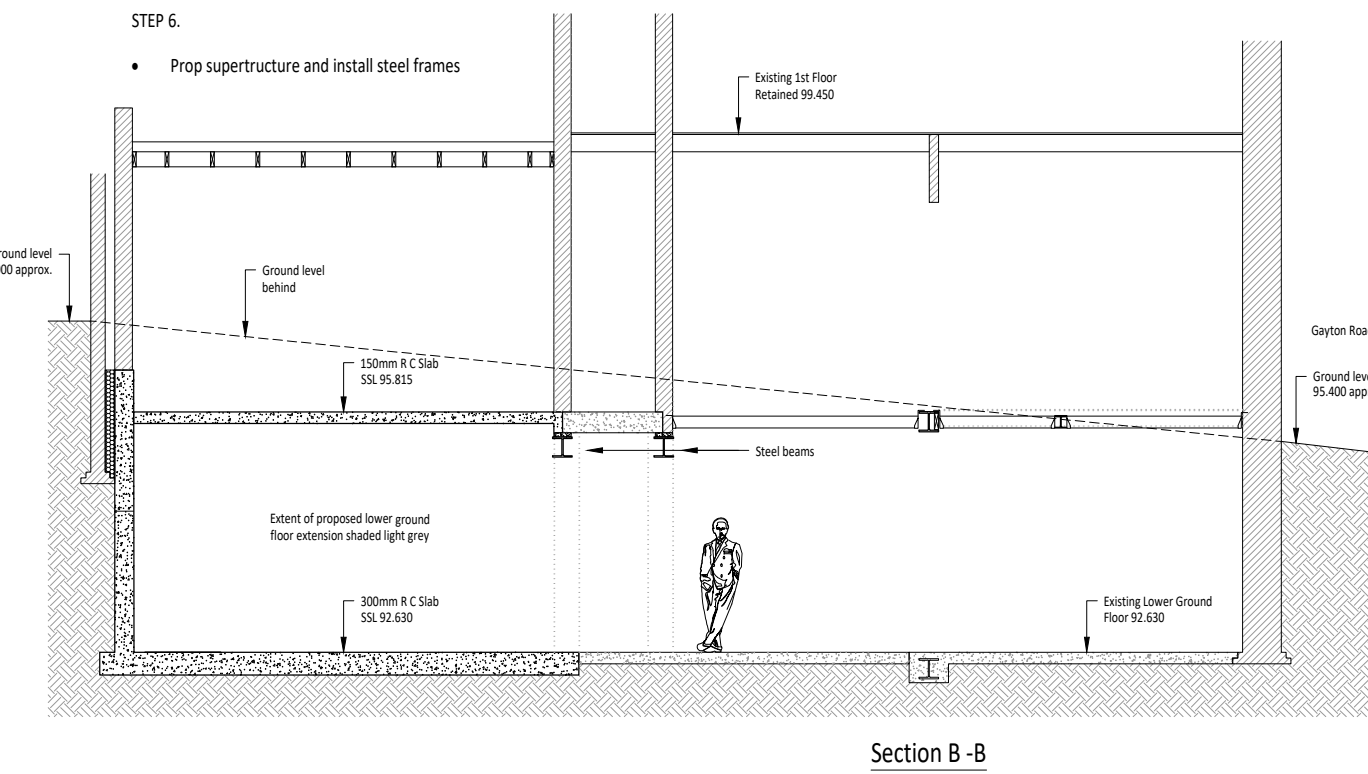
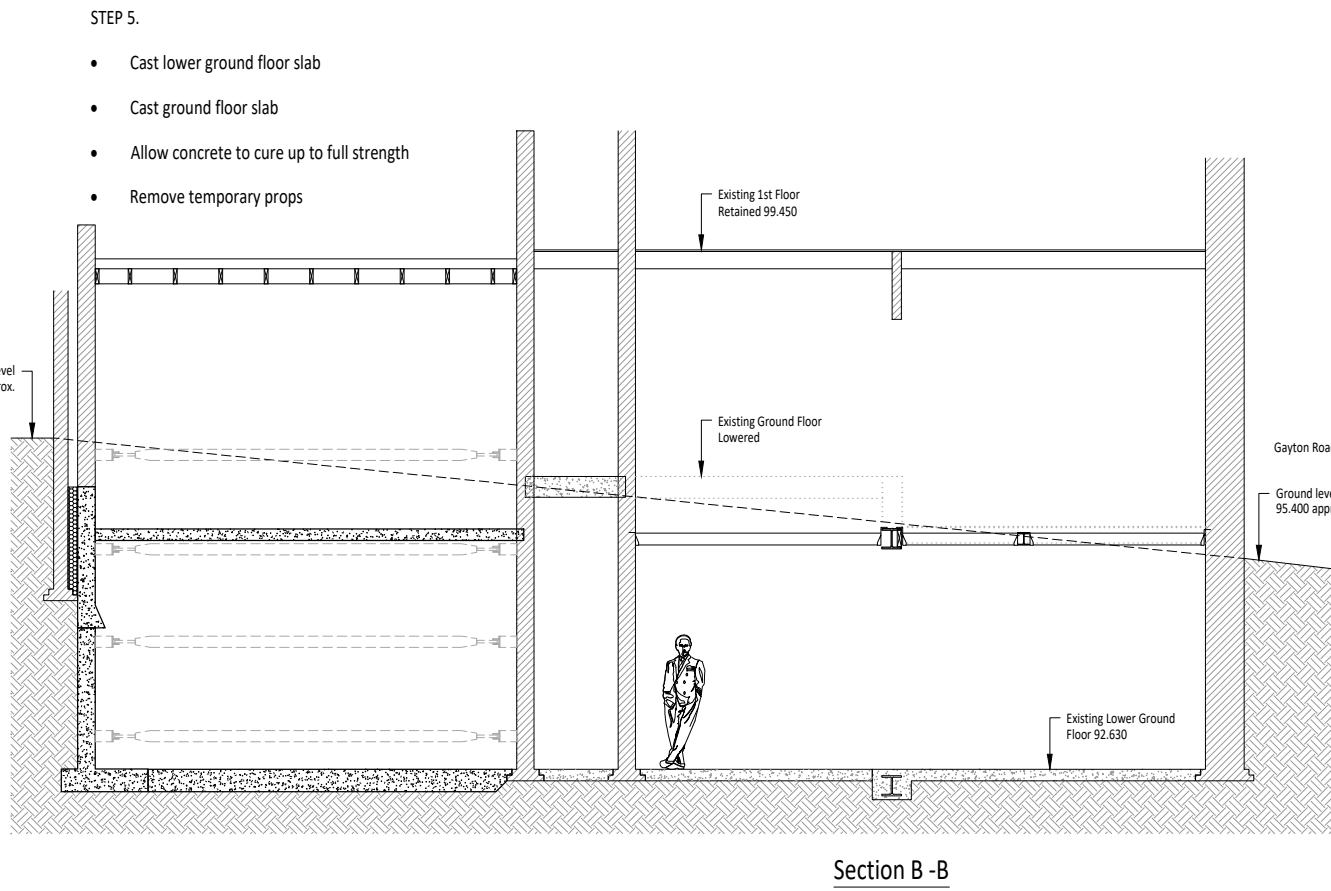
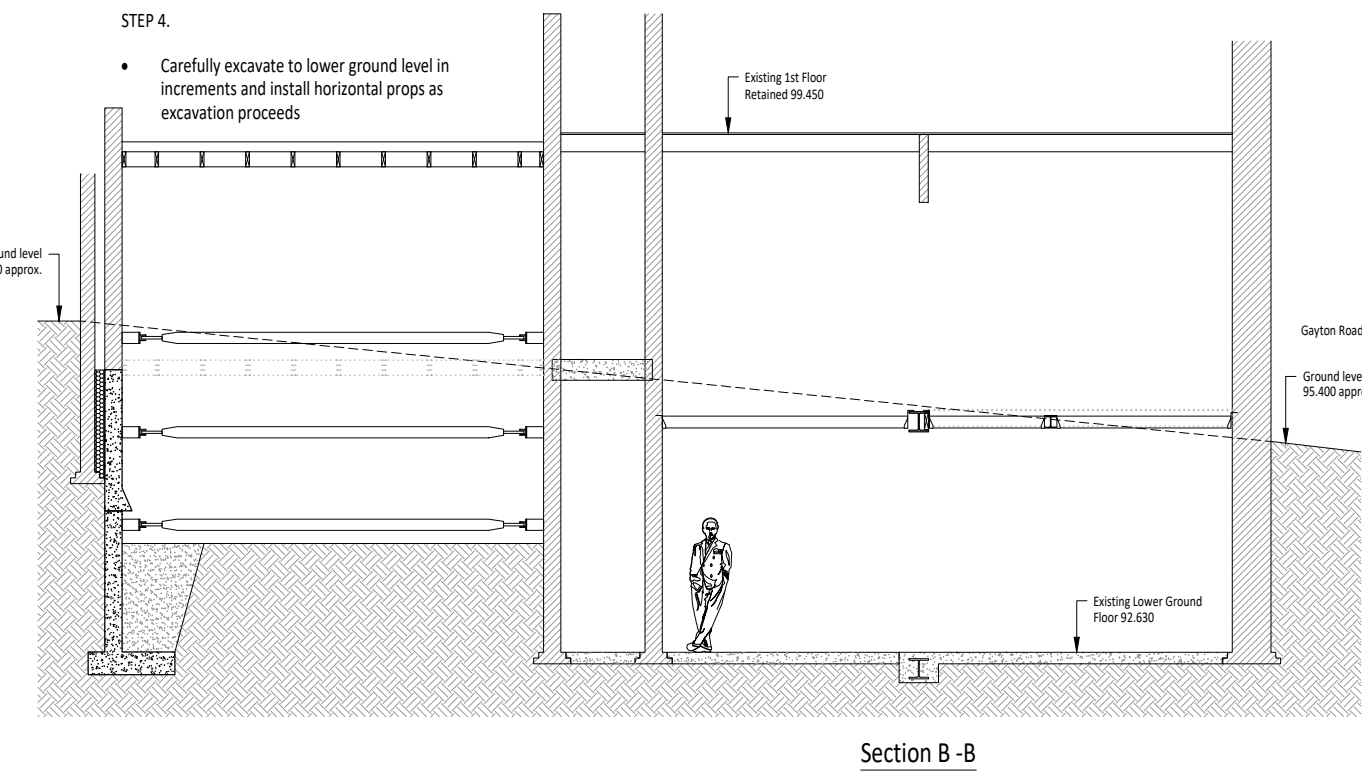
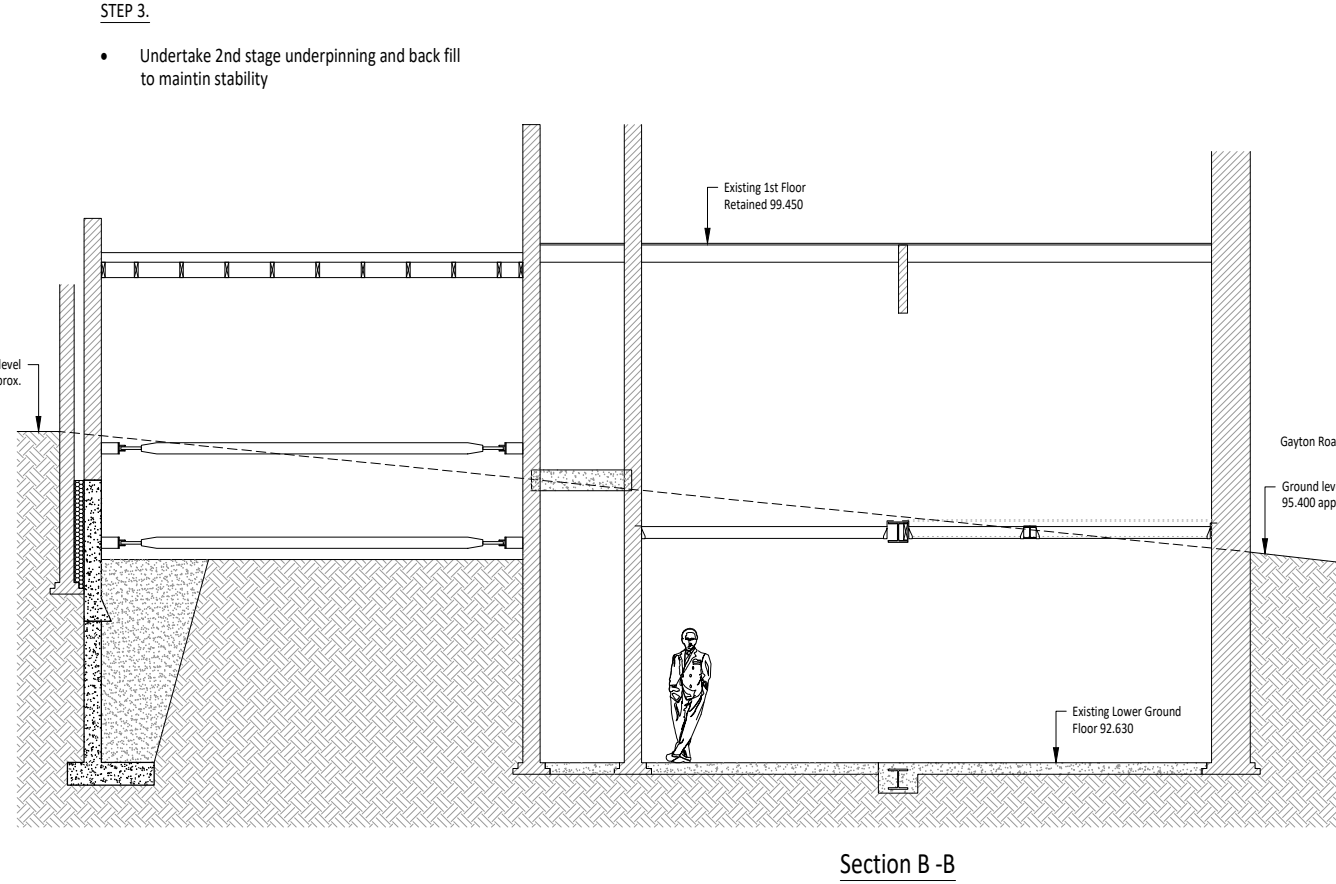
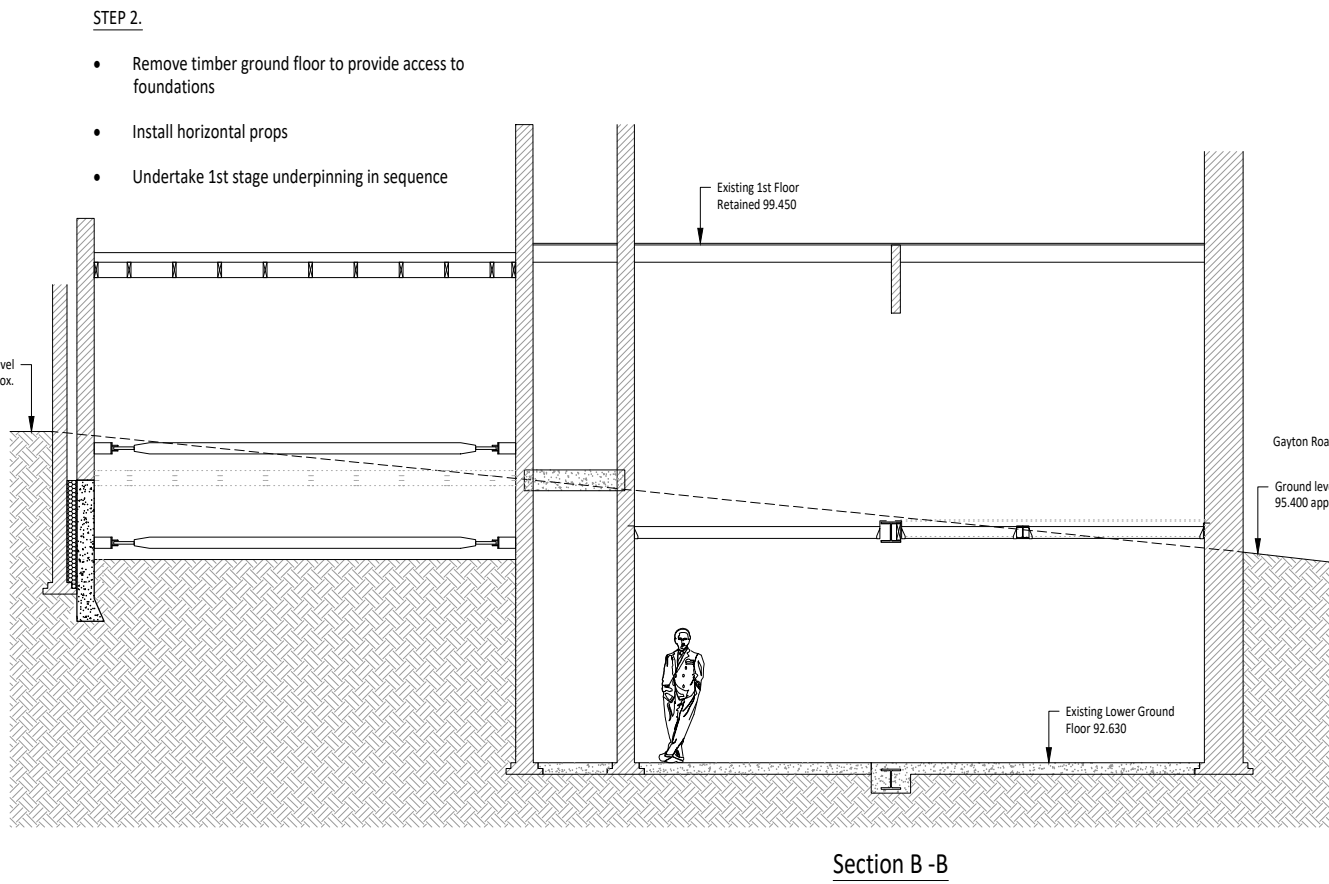


- NOTES
- This drawing is to be read in conjunction with all other Architect's and Engineers' drawing.
  - All dimensions are in millimeters unless noted otherwise.
  - Work to figured dimensions only and do not scale from this drawing and refer to the Architect or Engineer if in doubt. Refer to PK & Partners drawing number 2136-001 for general notes and specifications.
  - Under the CDM regulations 2015, exceptional risks in relation to the works are highlighted on this drawing and area annotated for the Contractor's attention.

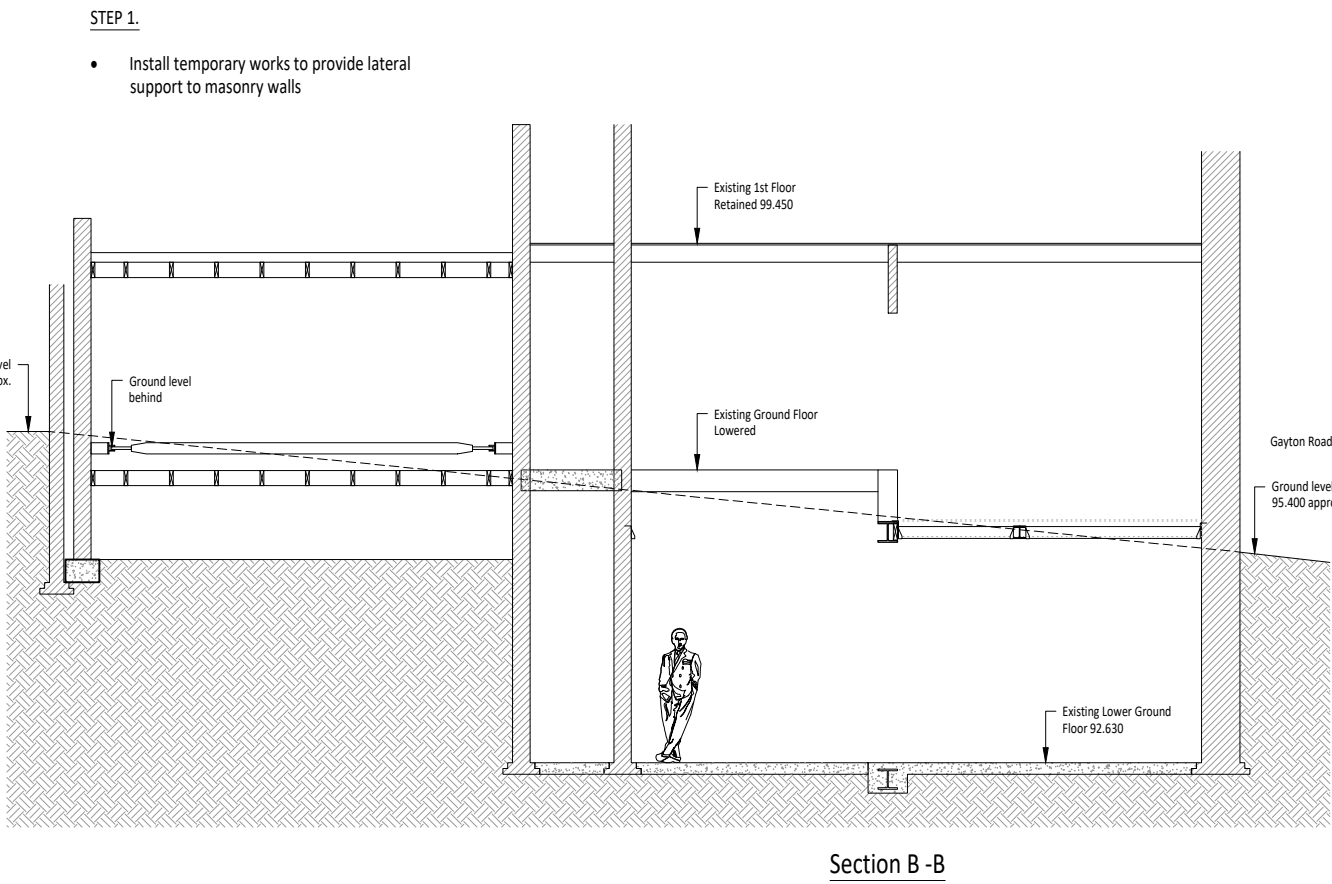

D	PK	PK	PK	PK	13.11.20	Cross section B-B sequence added
C	PK	PK	PK	PK	11.08.20	Grid Fl level amended
B	PK	PK	PK	PK	11.08.20	Issued for planning submission
A	PK	PK	PK	PK	16.06.20	Issued for information & comments
REV.	BY	CHKD	APPD	DATE	DESCRIPTION	

PK & Partners			
Consulting Engineers			
London		Birmingham	
www.pk-partners.com		m: 07788 921 371	
architect	CHARLTON BROWN ARCHITECTURE		
project	49 WILLOW ROAD LONDON NW3 1TS		
drawing	SCHEMATIC LOWER GROUND FLOOR EXTENSION CONSTRUCTION SEQUENCE		
DWG. No.		2136-101	REV.
			D
DRAWN: PK		CHECKED: PK	
SCALE: 1:100 @ A1		1:200 @ A3	
		@ A1	