


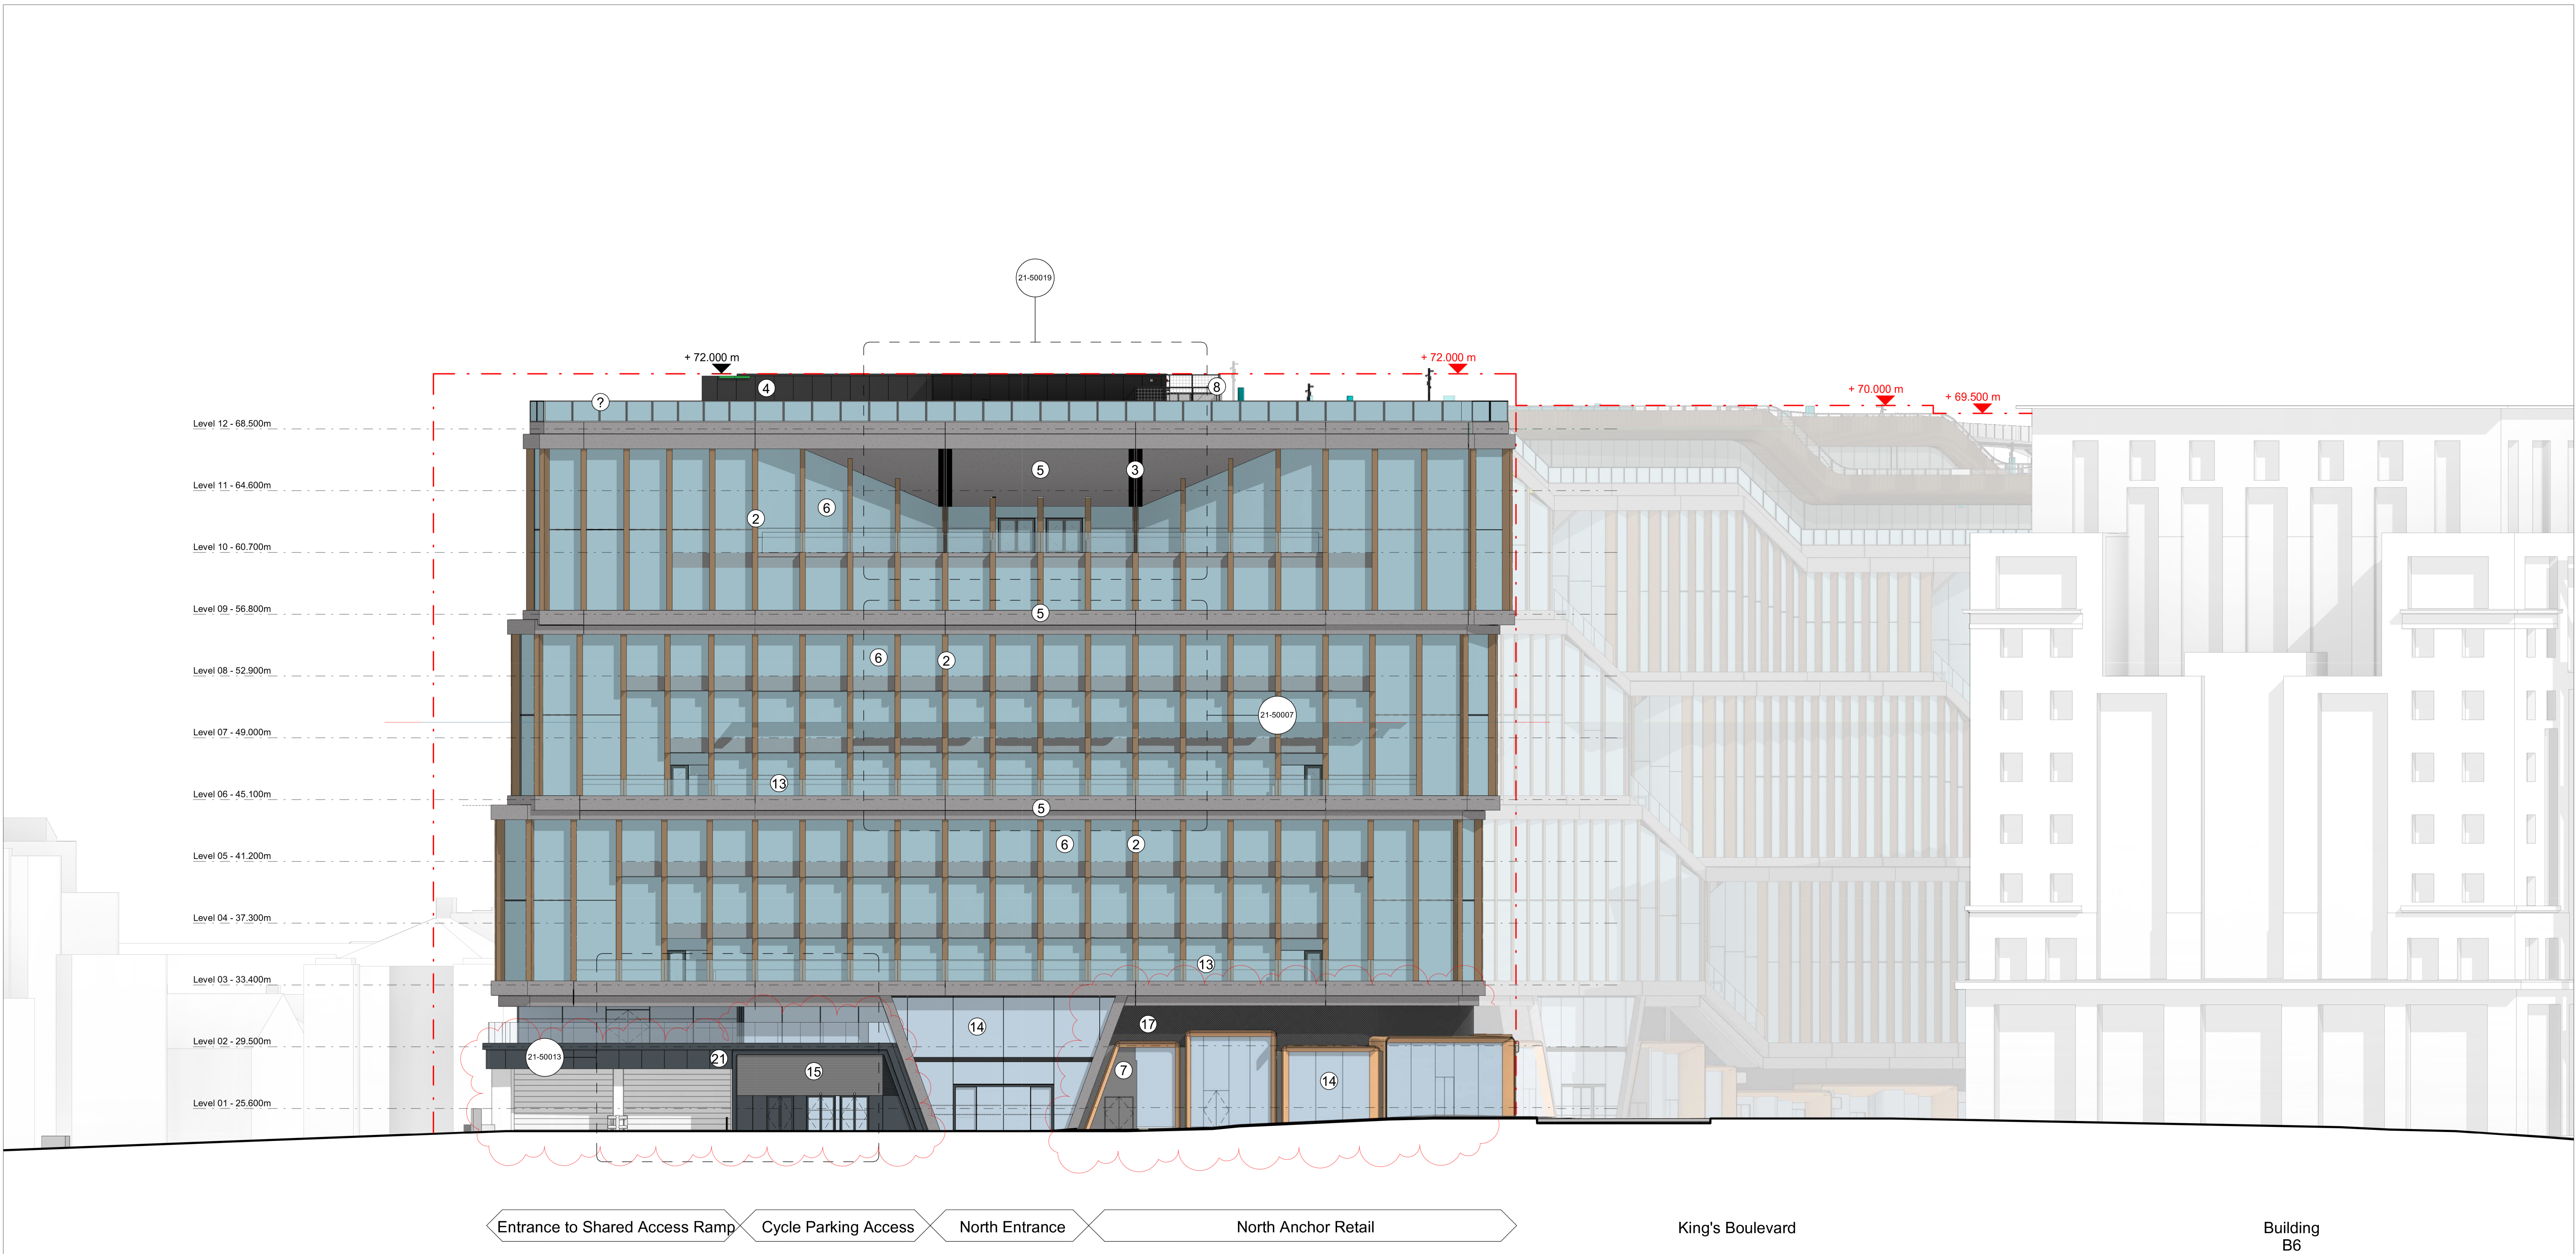

Key Plan

1 Key

Revision 13 Date 13

1 Steel Mullion	13 Steel Balustrade with Glass Panels
2 Timber Mullion	14 Ground Facade Glazing Panel
3 Black Painted Metal Structure	15 Dark Grey Metal Louvre Screen
4 Black Metal Cladding	16 Glass Reinforced Concrete Cladding
5 Pre-cast Concrete Spandrel	17 Dark Grey Expanded Metal Mesh
6 Main Facade Glazing Panel	18 Webnet Wire Mesh Panels
7 Back Painted Dark Grey Glass Panel	19 Operable Timber Mullion
8 Steel Balustrade with Webnet Wire Mesh Panels	20 Dark Grey Metal Panel
9 Roof Facade Glazing Panel	21 Intergrated Louvre in Spandrel Soffit
10 Timber Wall Cladding	
11 Glass Reinforced Concrete Panel	
12 Weathering Steel Cladding	

Maximum Permitted Building Heights

Actual Building Heights

Existing Access Ramp

P06	Issue for Planning - CRF654	AR	EB	12.08.20
P05	Issue for Planning	HC	EB	15.05.17
P04	Issue for Planning	KC	EB	12.05.17
P03	Issue for Planning	MW	EB	05.05.17
P02	Draft Planning Issue	MW	EB	19.04.17
P01	Draft Planning Issue	MW	EB	14.02.17

16 Brewhouse Yard
Clerkenwell
London
EC1V 4LJ
United Kingdom

T +44 [0]20 7812 8000
www.bdp.com

BDP.

Location

Status

For Approval

Applicant	KCCGPL & Google UK Ltd	Date	14/02/17
Project	King's Cross Central: Zone A Building	Project No.	P2007133
Drawing Title	Elevation - North	Scale	1:200 @ A1 1:400 @ A3
Drawing No.	KXC-A-001-A-BDP-00-30001	Drawn	HC
		Checked	EB
		Rev	P06

0 2 4 6 8 10 20m