


Notes

1. For general notes refer to specification.
2. Do not scale the drawing.
3. This drawing to be read in conjunction with all other Architects and Engineers drawings and specifications including outline structural specification.
4. All dimensions are in millimetres unless noted otherwise.
5. Any discrepancies between structural and architectural setting out dimensions must be brought to the attention of the Architect and Engineers.

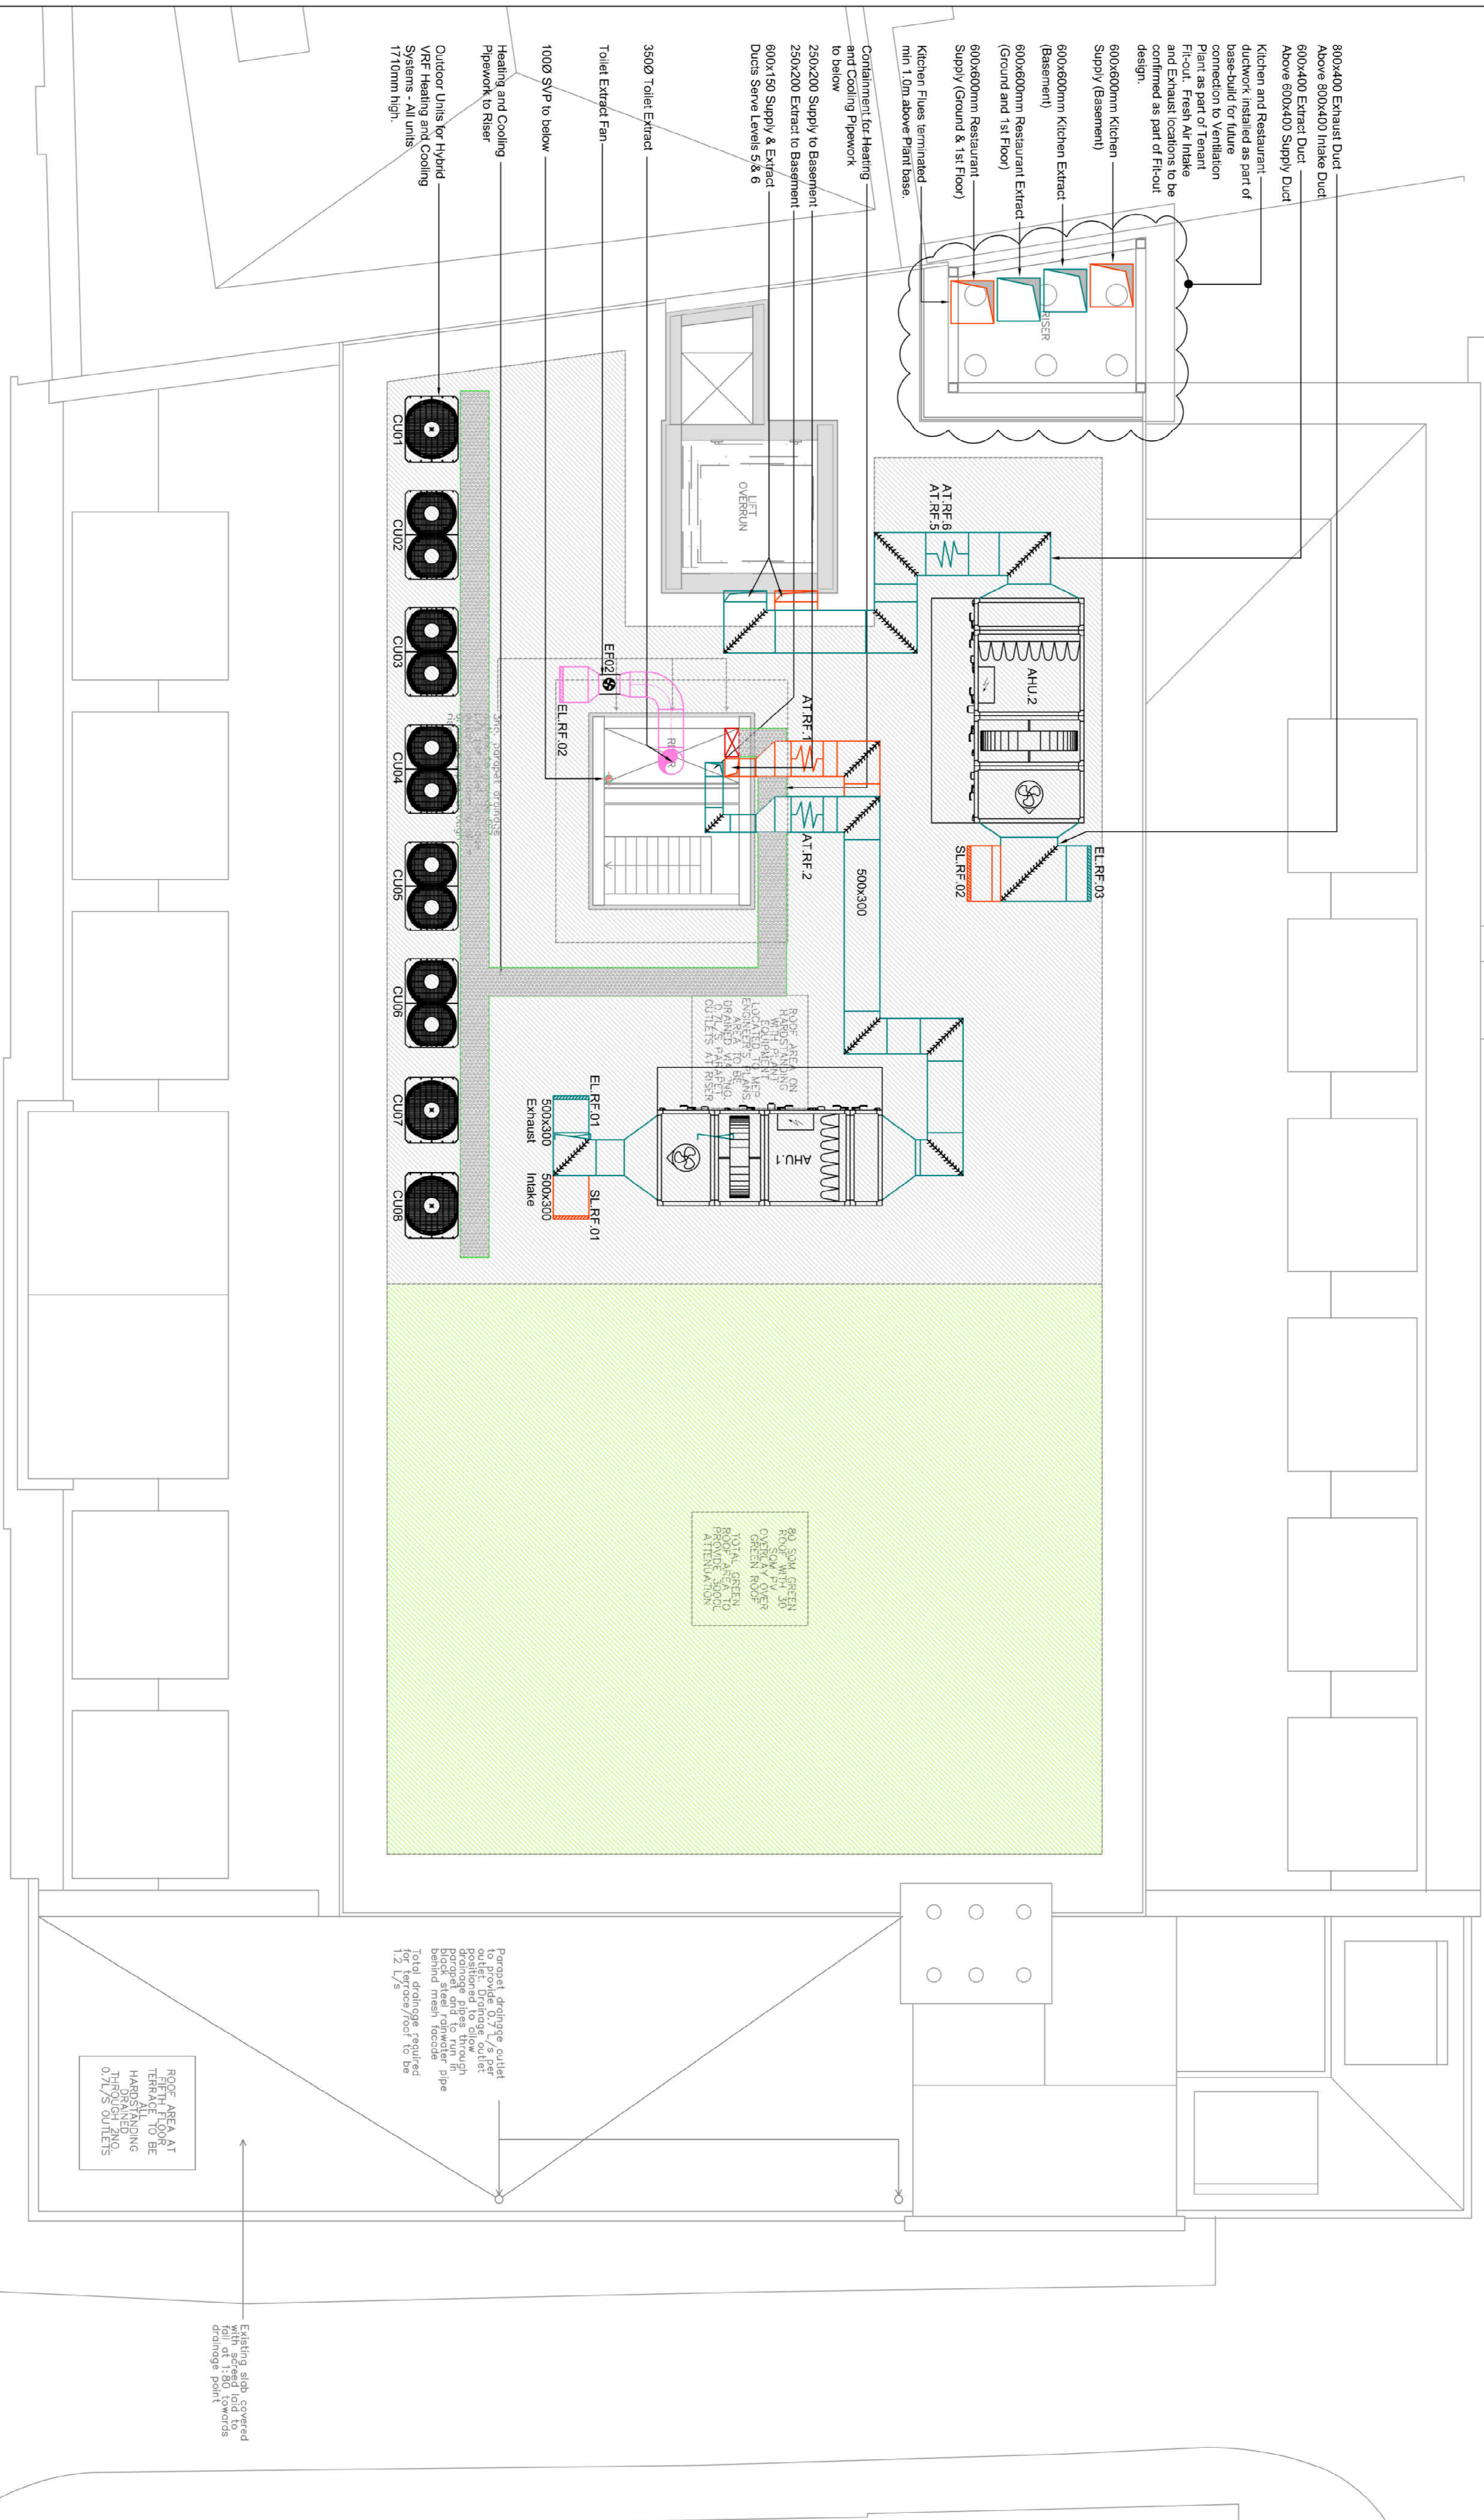

Rev	Date	Description	Drn App
07	02.11.20	Stage 4 Tender	AR AL
06	21.10.20	Stage 4 Tender	AR AL
05	26.06.20	Stage 4 Tender	AR AL
04	22.05.20	Stage 4 Addendum	AR AL
03	30.03.20	Stage 4 Issue	AR AL
02	16.01.20	Developed Design WIP	AD AL
01	29.10.19	Developed Design WIP	AD AL
00	19.08.19	Developed Design WIP	AD AL

Project: Greville Street

Drawing Title: Building Services Combined Roof Layout

Drawing Status: Stage 4 Tender

Drawn by	Checked by	Sheet size	Scale	Rev status
AD	AL	A1	1:50	S4

Drawing Number: J3304-B-DR-1RF0

Revision: 07