


DRAFT

Camden Highgate Newtown
Construction Works

Programme No: :
Revision No: : DESIGN DRAFT
Date of Issue: 20/01/2021

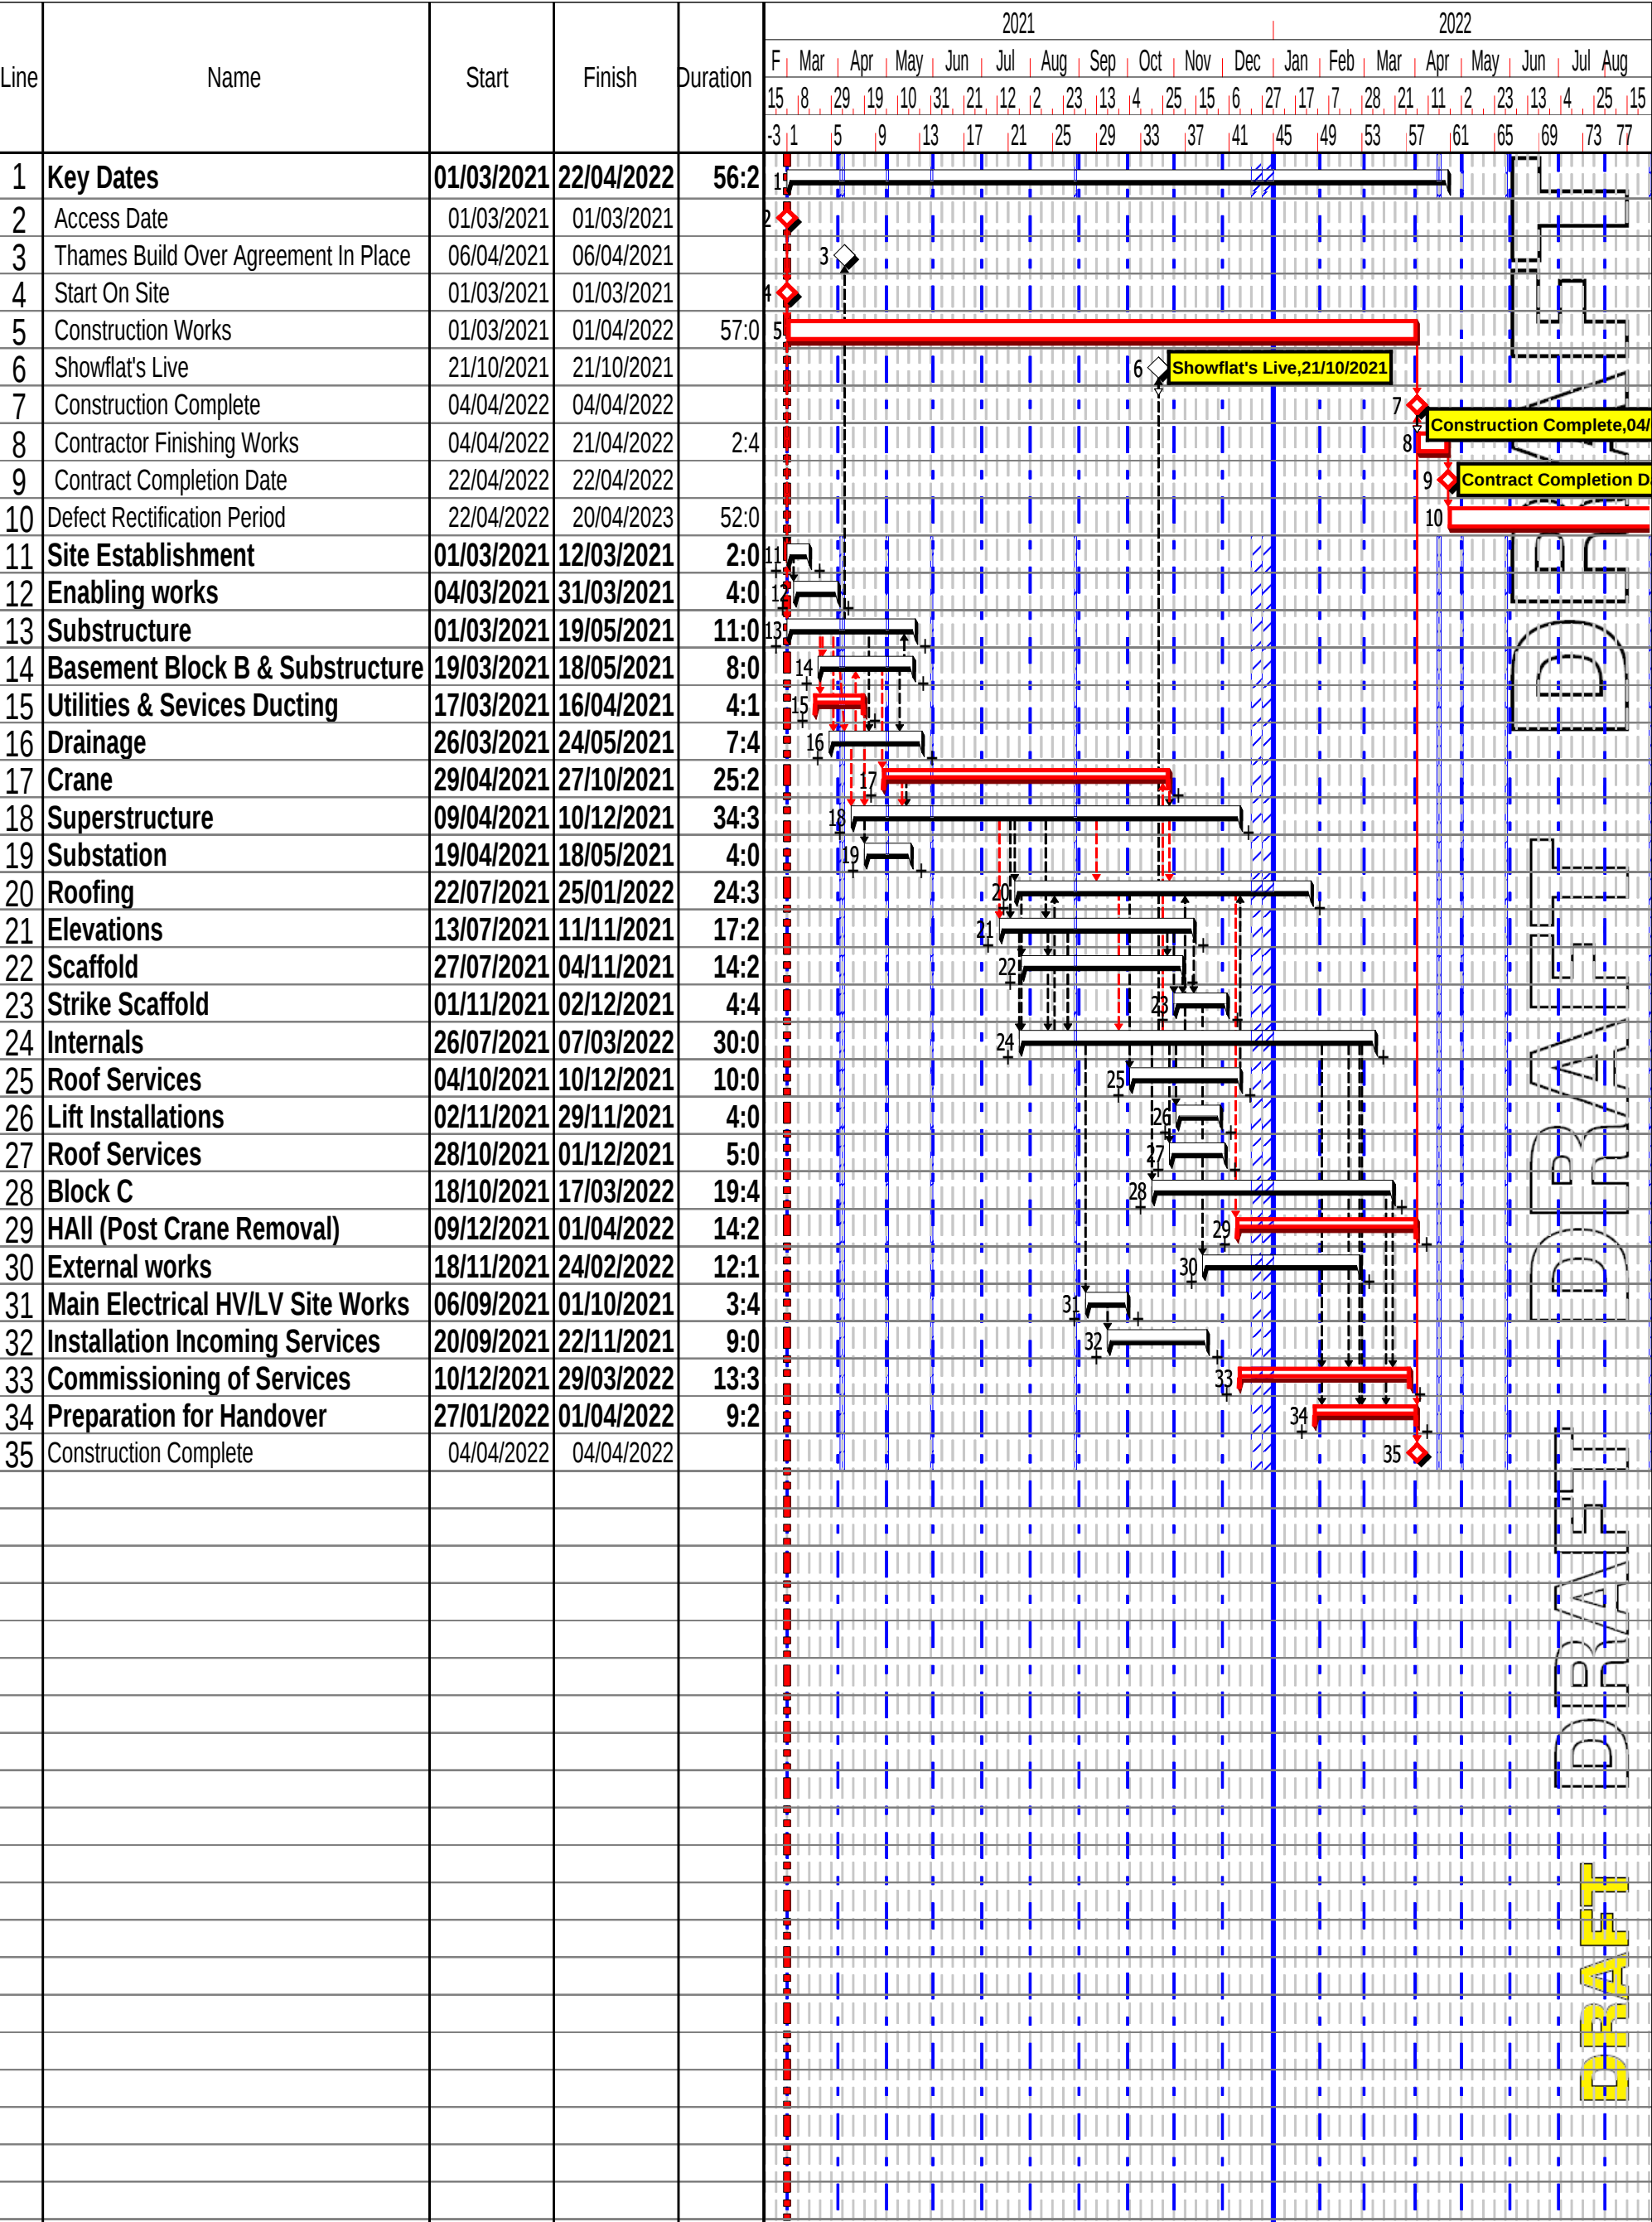

Milestone Appearances

◆ Diamond