



NOTES

Drawing indicates design intent only.

All information, areas, dimensions and datum levels are subject to detailed survey, detailed design and investigative work.


Do not scale from the drawing.

This drawing is the property of Perkins+Will UK Ltd. No disclosure or copy of it may be made without the written permission of Perkins+Will UK Ltd.

PROJECT

TAKE TWO INTERACTIVE
30 CLEVELAND STREET

KEYPLAN

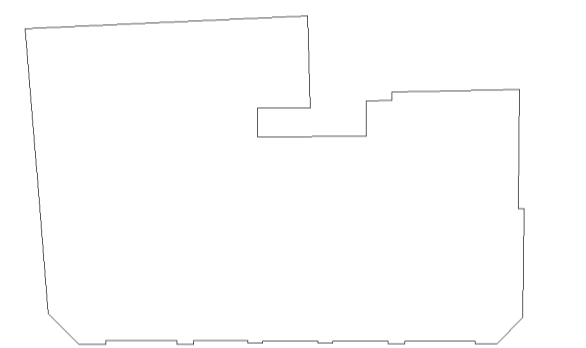

ISSUE CHART

MARK	ISSUE	DATE
Date	16/11/20	
Job Number	329630	
Scale	1 : 100	
Drawn	MH	
Checked	GD	
Approved	GD	

CDE STATUS

PLANNING

TITLE


PLANNING - PROPOSED SOUTH-EAST INTERNAL ELEVATION

SHEET NUMBER

T2I PWA ZZ 00 DR | 7118

PROJECT	AUTHOR	VOLUME	LEVEL	TYPE	ROLE	NUMBER
CDE STATUS CODE						

PLANNING

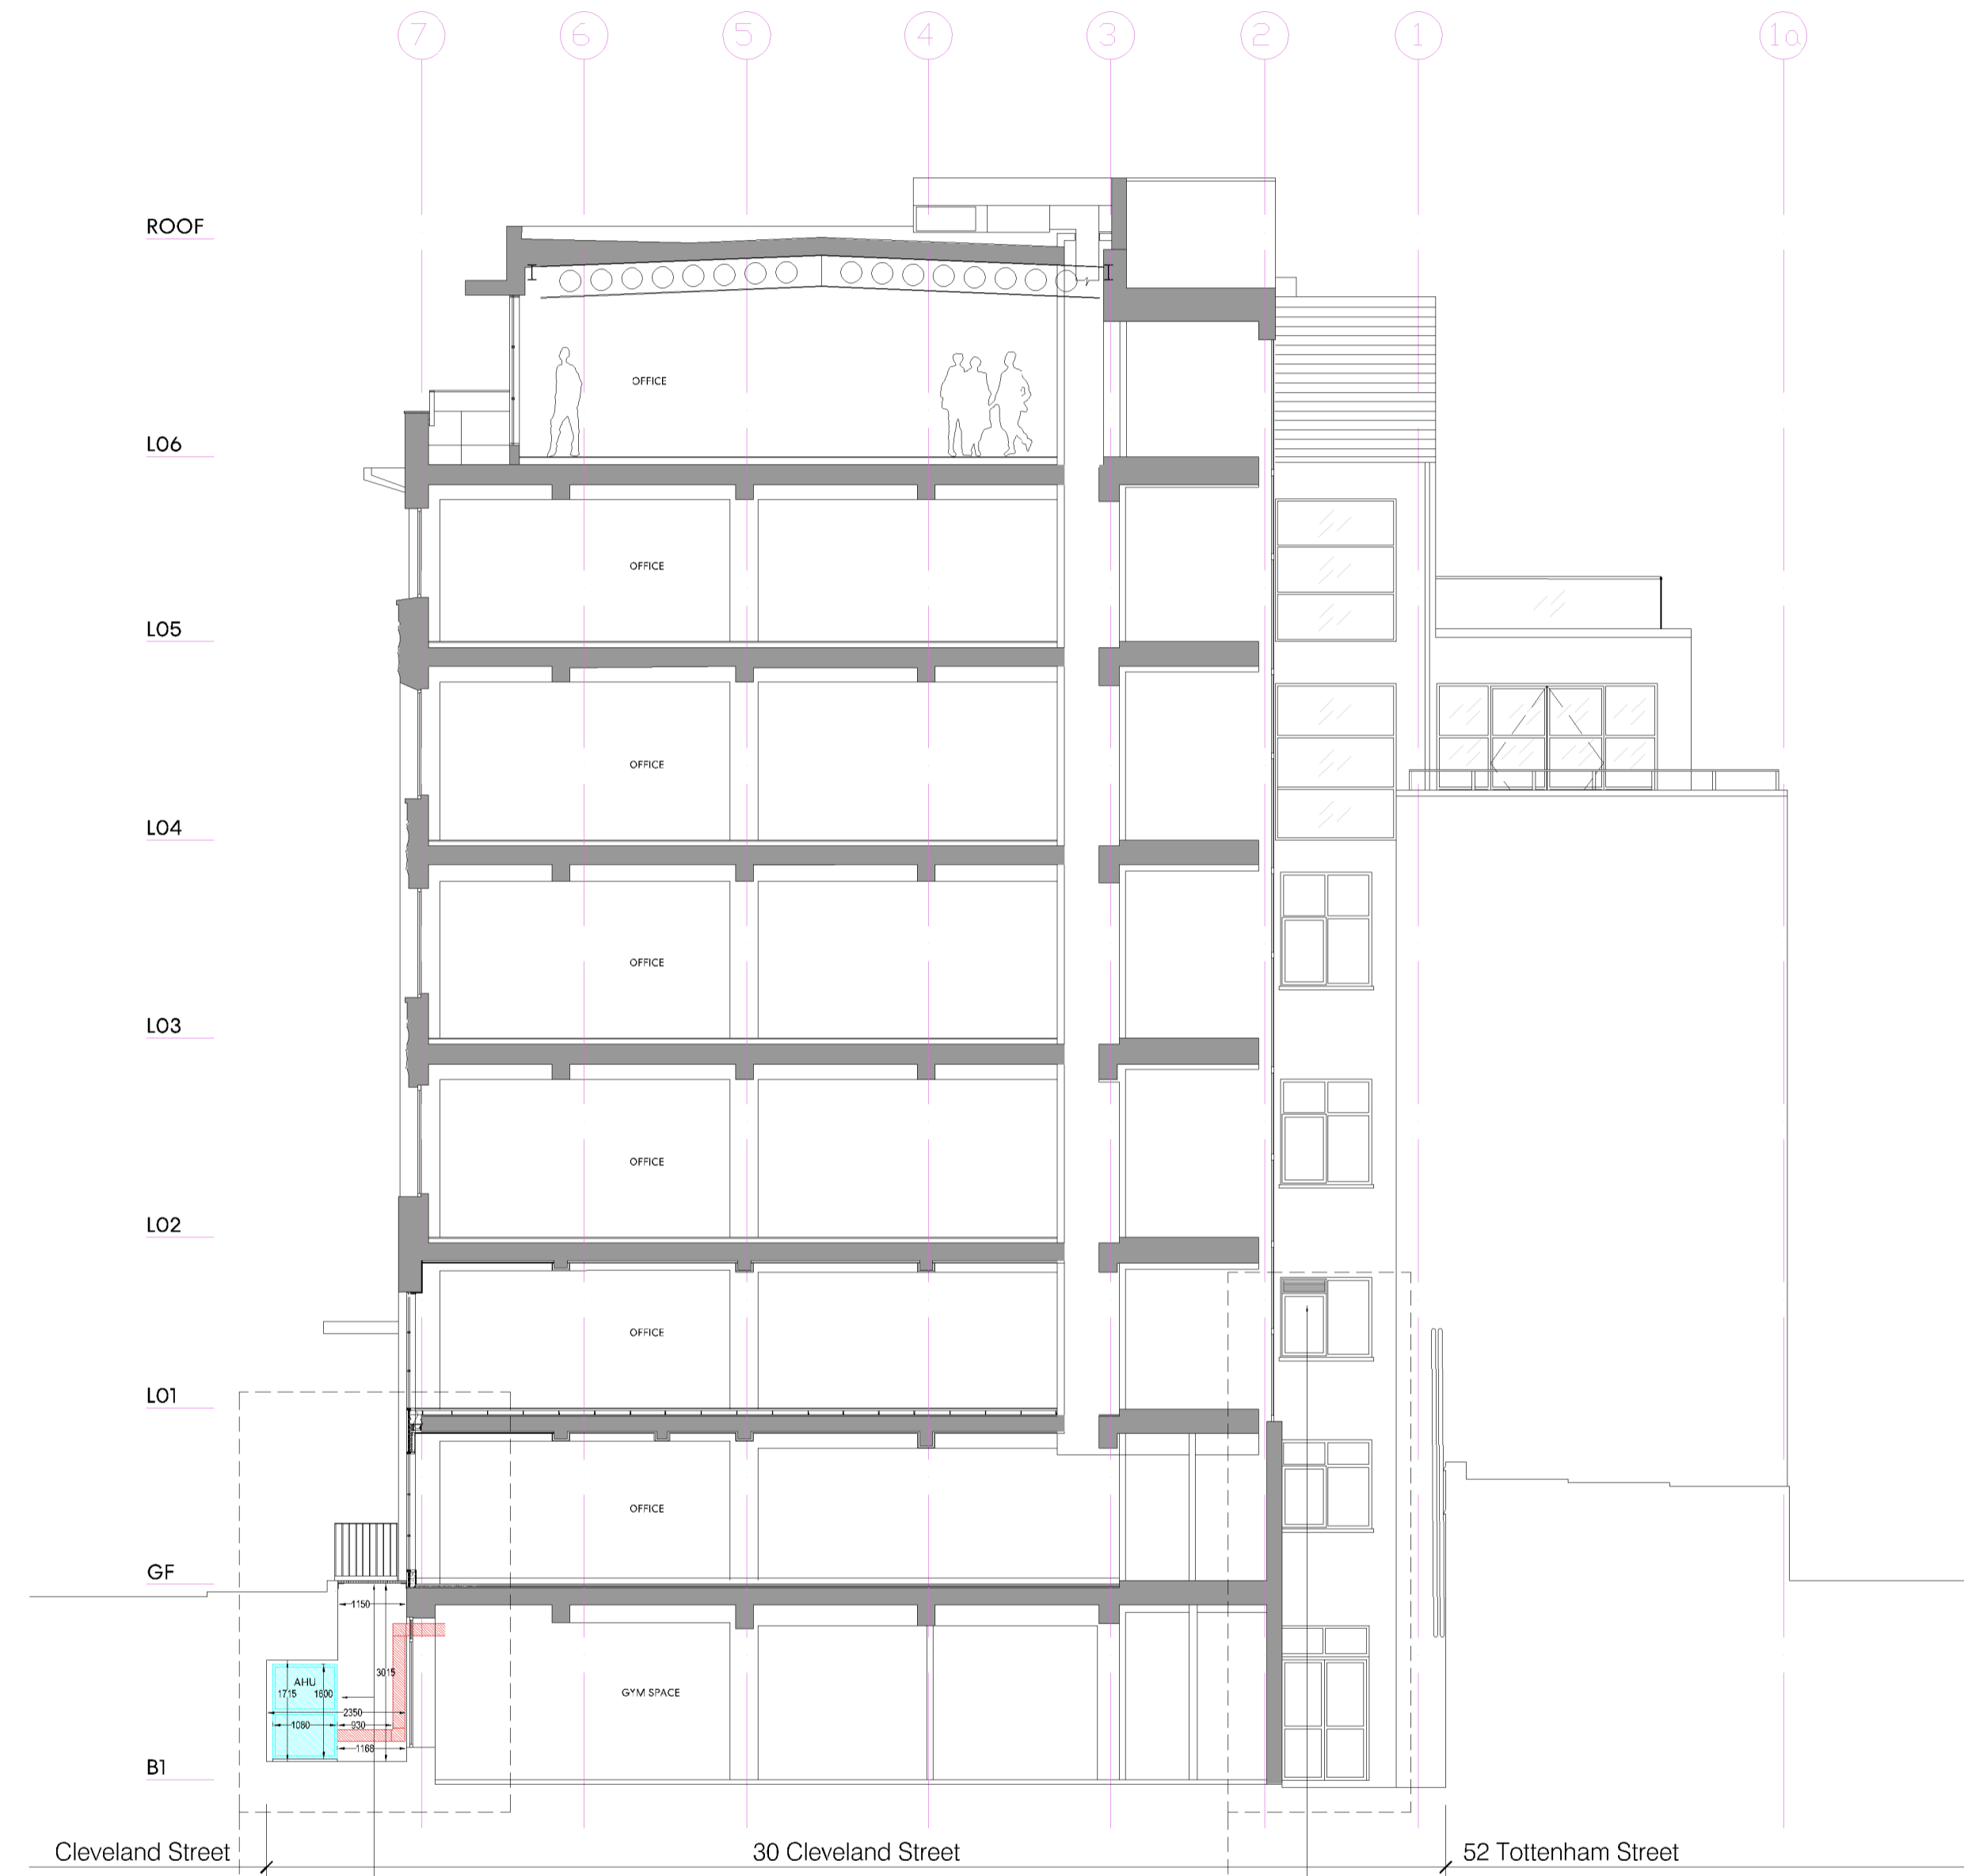

PROPOSED PLANNING APPLICATION FOR INSTALLATION OF AHU AND GRATES TO LIGHTWELL

PROPOSED PLANNING APPLICATION FOR INSTALLATION OF DISCHARGE LOUVERS (FOR EXTRACTOR FAN) TO THE WINDOW - INTERNAL FACADE

1 PROPOSED SOUTH-EAST INTERNAL ELEVATION
1 : 100