



### NOTES

Drawing indicates design intent only.

All information, areas, dimensions and datum levels are subject to detailed survey, detailed design and investigative work.


Do not scale from the drawing.

This drawing is the property of Perkins+Will UK Ltd. No disclosure or copy of it may be made without the written permission of Perkins+Will UK Ltd.

### PROJECT

**TAKE TWO INTERACTIVE**  
30 CLEVELAND STREET

### KEYPLAN

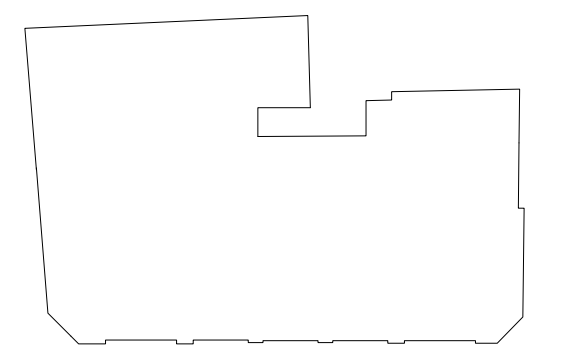

### ISSUE CHART

MARK	ISSUE	DATE
Date		16/11/20
Job Number		329630
Scale		1 : 100
Drawn		MH
Checked		GD
Approved		GD

### CDE STATUS

**PLANNING**


TITLE

**PLANNING - EXISTING SOUTH-EAST INTERNAL ELEVATION**

SHEET NUMBER

**T2I PWA ZZ 00 DR I 7107**

PROJECT	AUTHOR	VOLUME	LEVEL	TYPE	ROLE	NUMBER
CDE STATUS CODE						
<b>PLANNING</b>						

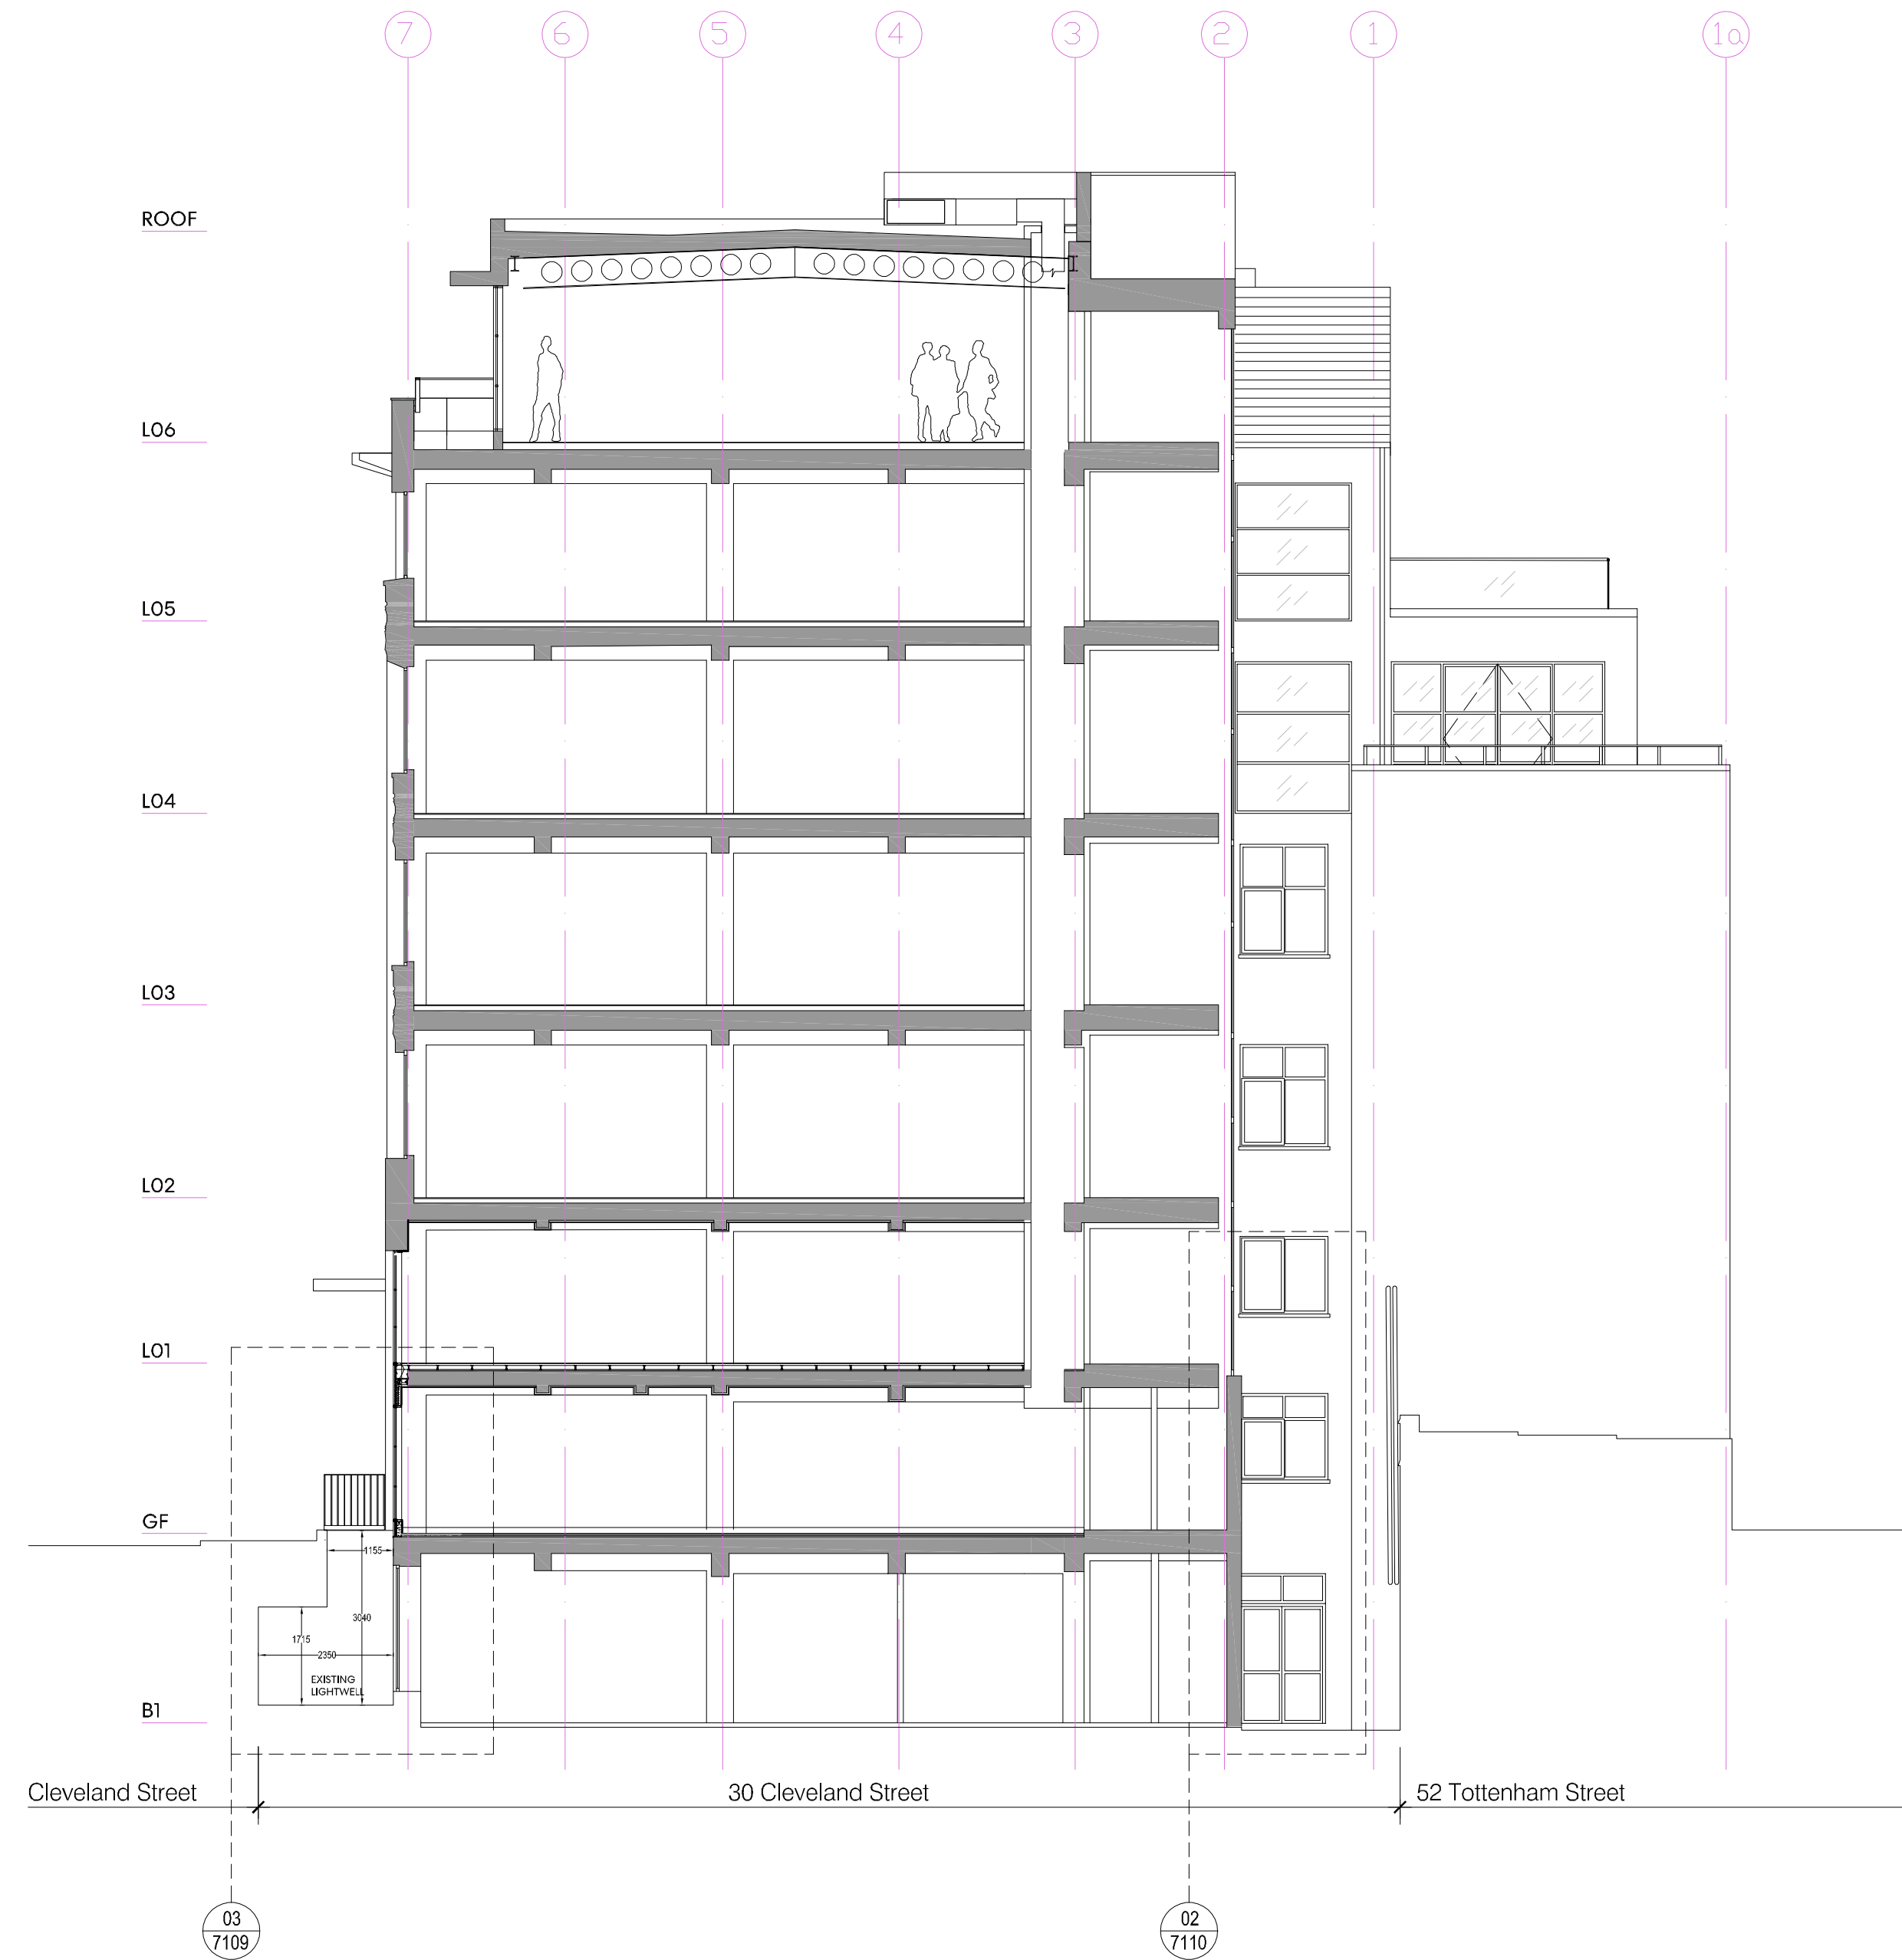

**1 EXISTING SOUTH-EAST INTERNAL ELEVATION**  
1 : 100