



10m
4
2
0m

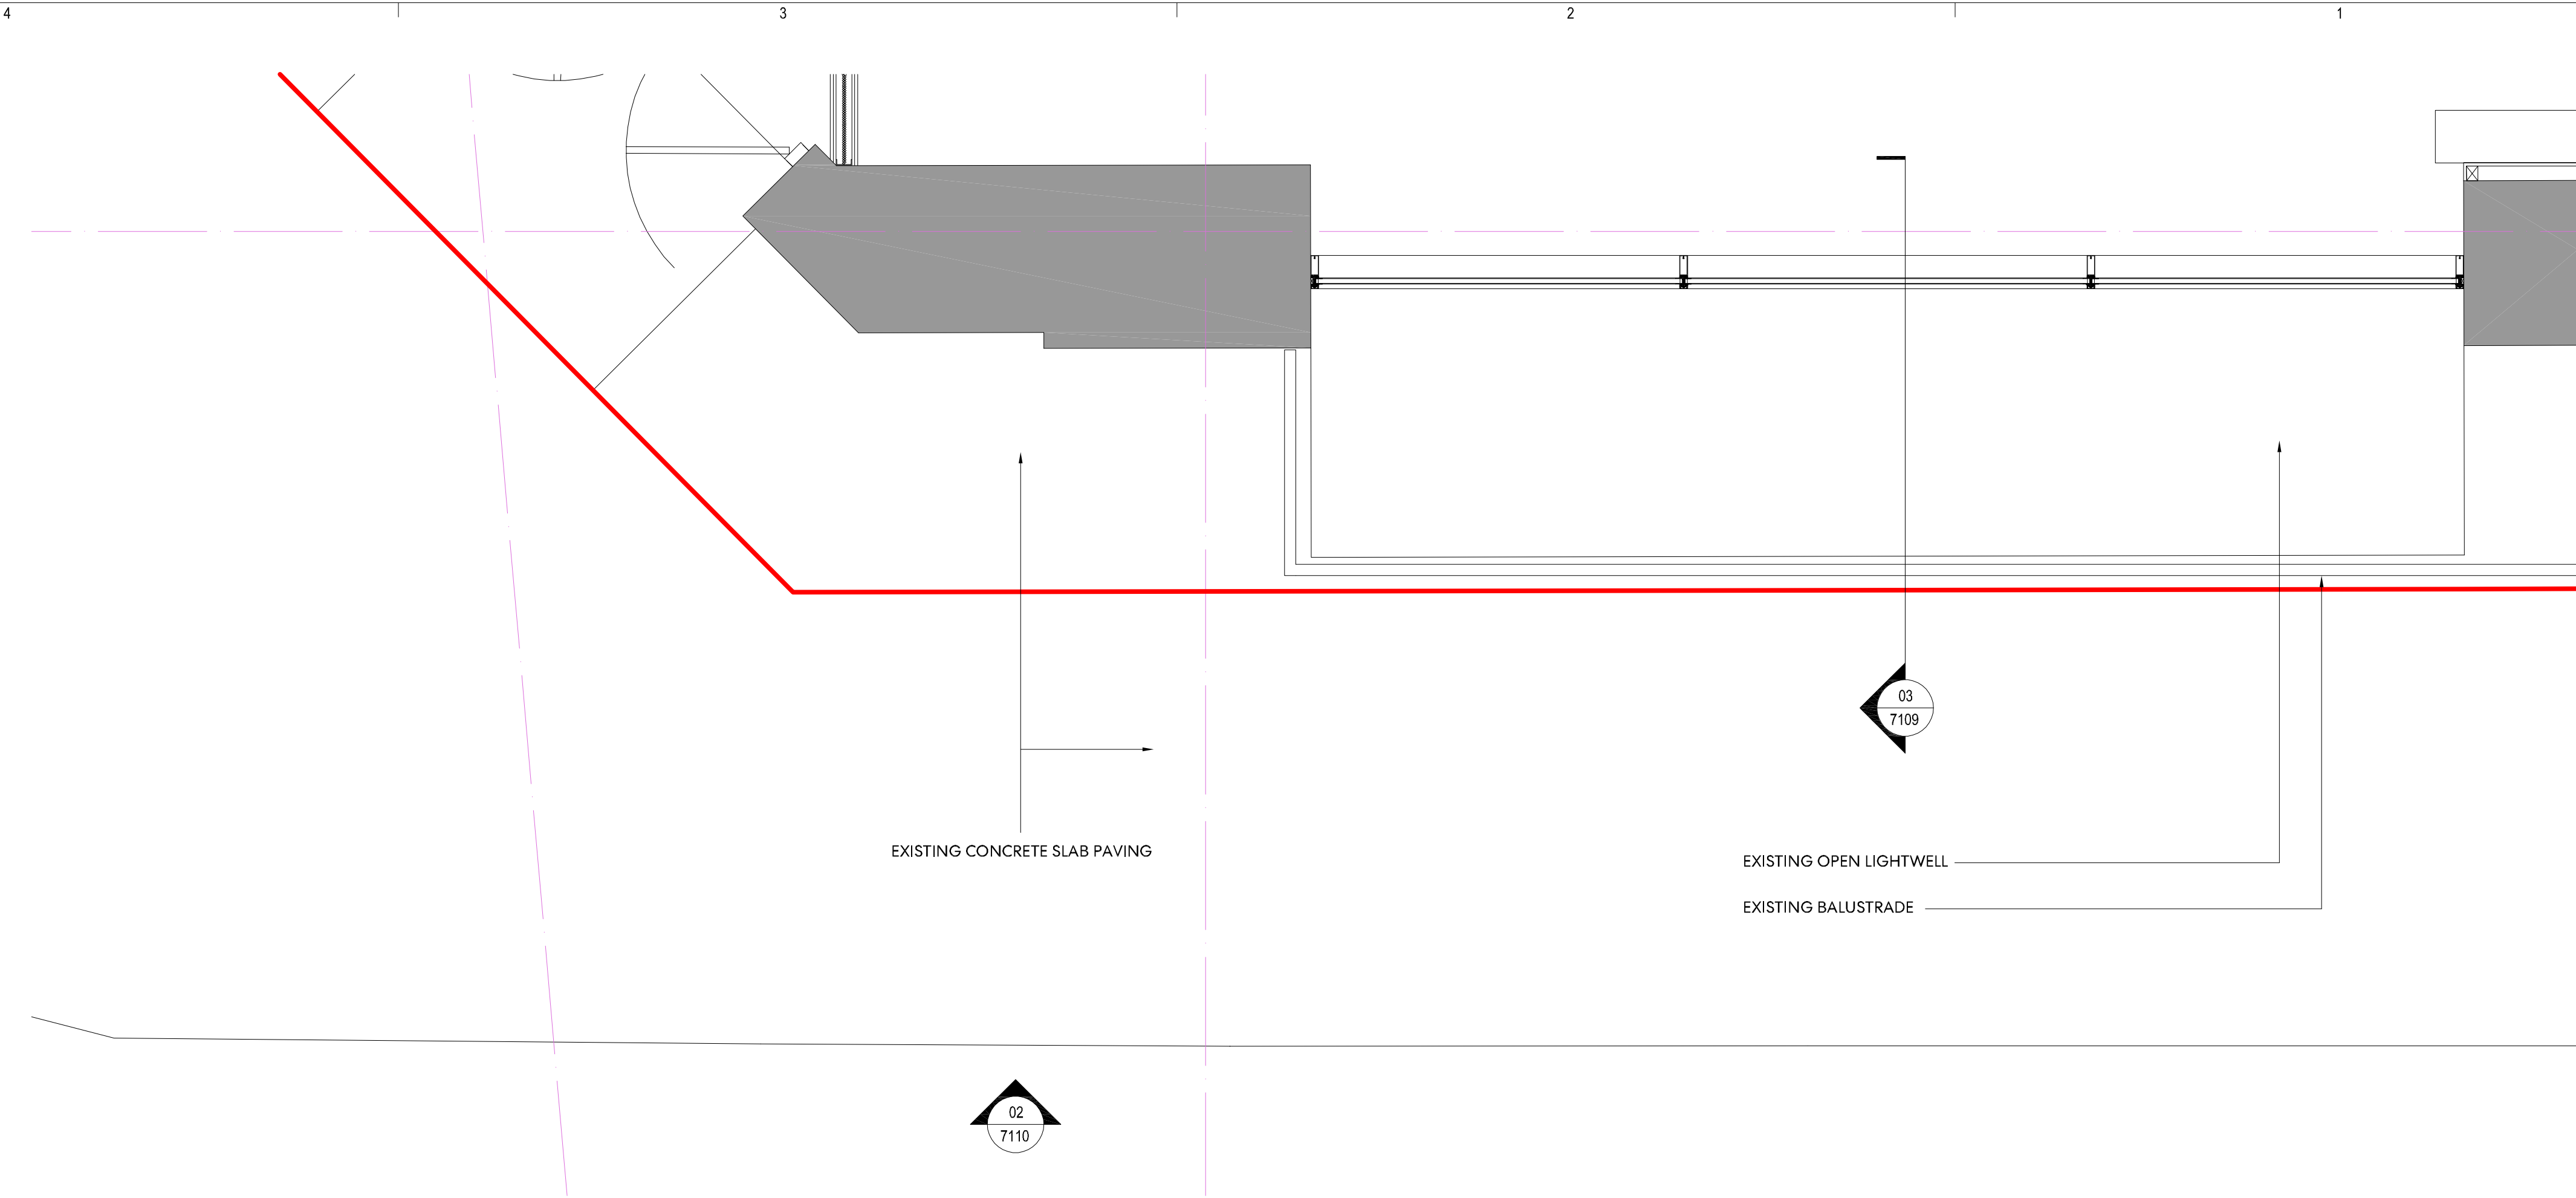

1 ENLARGED EXISTING GENERAL ARRANGEMENT PLAN - LEVEL 00
1:20

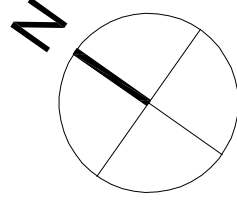

2 ENLARGED EXISTING ELEVATION ON CLEVELAND STREET - LEVEL 00
1:20

Perkins&Will

White Chapel Building
10 Whitechapel High Street
E1 8QQ
t +44 20 7466 1000
f +44 20 7466 1050
www.perkinswill.com

NOTES

Drawing indicates design intent only.

All information, areas, dimensions and datum levels are subject to detailed survey, detailed design and investigative work.


Do not scale from the drawing.

This drawing is the property of Perkins+Will UK Ltd. No disclosure or copy of it may be made without the written permission of Perkins+Will UK Ltd.

PROJECT

TAKE TWO
INTERACTIVE
30 CLEVELAND STREET

KEYPLAN

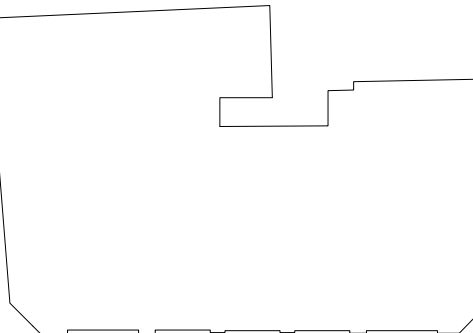

ISSUE CHART

MARK	ISSUE	DATE
Date		16/11/20
Job Number		329630
Scale		1:20
Drawn		MH
Checked		GD
Approved		GD

CDE STATUS

PLANNING

TITLE

PLANNING - ENLARGED EXISTING
GENERAL ARRANGEMENT PLAN &
ELEVATION - LEVEL 00

SHEET NUMBER

T2I PWA ZZ 00 DR I 7110

PROJECT	AUTHOR	VOLUME	LEVEL	TYPE	ROLE	NUMBER
CDE STATUS CODE						
PLANNING						

Copyright © 2019 Perkins+Will