


10m
4
2
0m

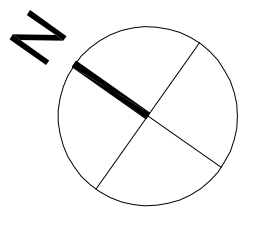

NOTES


Drawing indicates design intent only.
All information, areas, dimensions and datum levels are subject to detailed survey, detailed design and investigative work.
Do not scale from the drawing.

This drawing is the property of Perkins+Will UK Ltd. No disclosure or copy of it may be made without the written permission of Perkins+Will UK Ltd.

PROJECT

TAKE TWO INTERACTIVE
30 CLEVELAND STREET

KEYPLAN

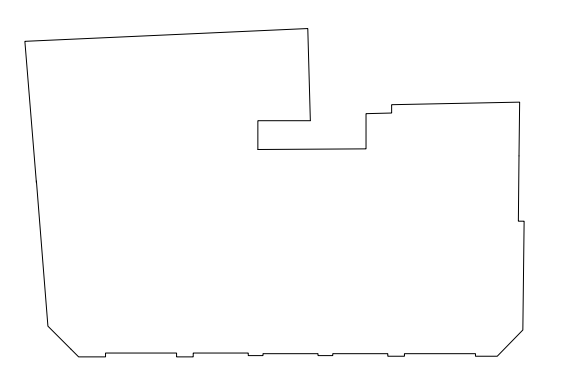

ISSUE CHART

MARK	ISSUE	DATE
Date		16/11/20
Job Number		329630
Scale		1:20
Drawn		MH
Checked		GD
Approved		GD

CDE STATUS

PLANNING


TITLE

A PLANNING - ENLARGED EXISTING GENERAL ARRANGEMENT PLAN & ELEVATION & SECTION - LEVEL 03


SHEET NUMBER

T2I PWA ZZ 03 DR - I 7112


PROJECT	AUTHOR	VOLUME	LEVEL	TYPE	ROLE	NUMBER
CDE STATUS CODE						
PLANNING						

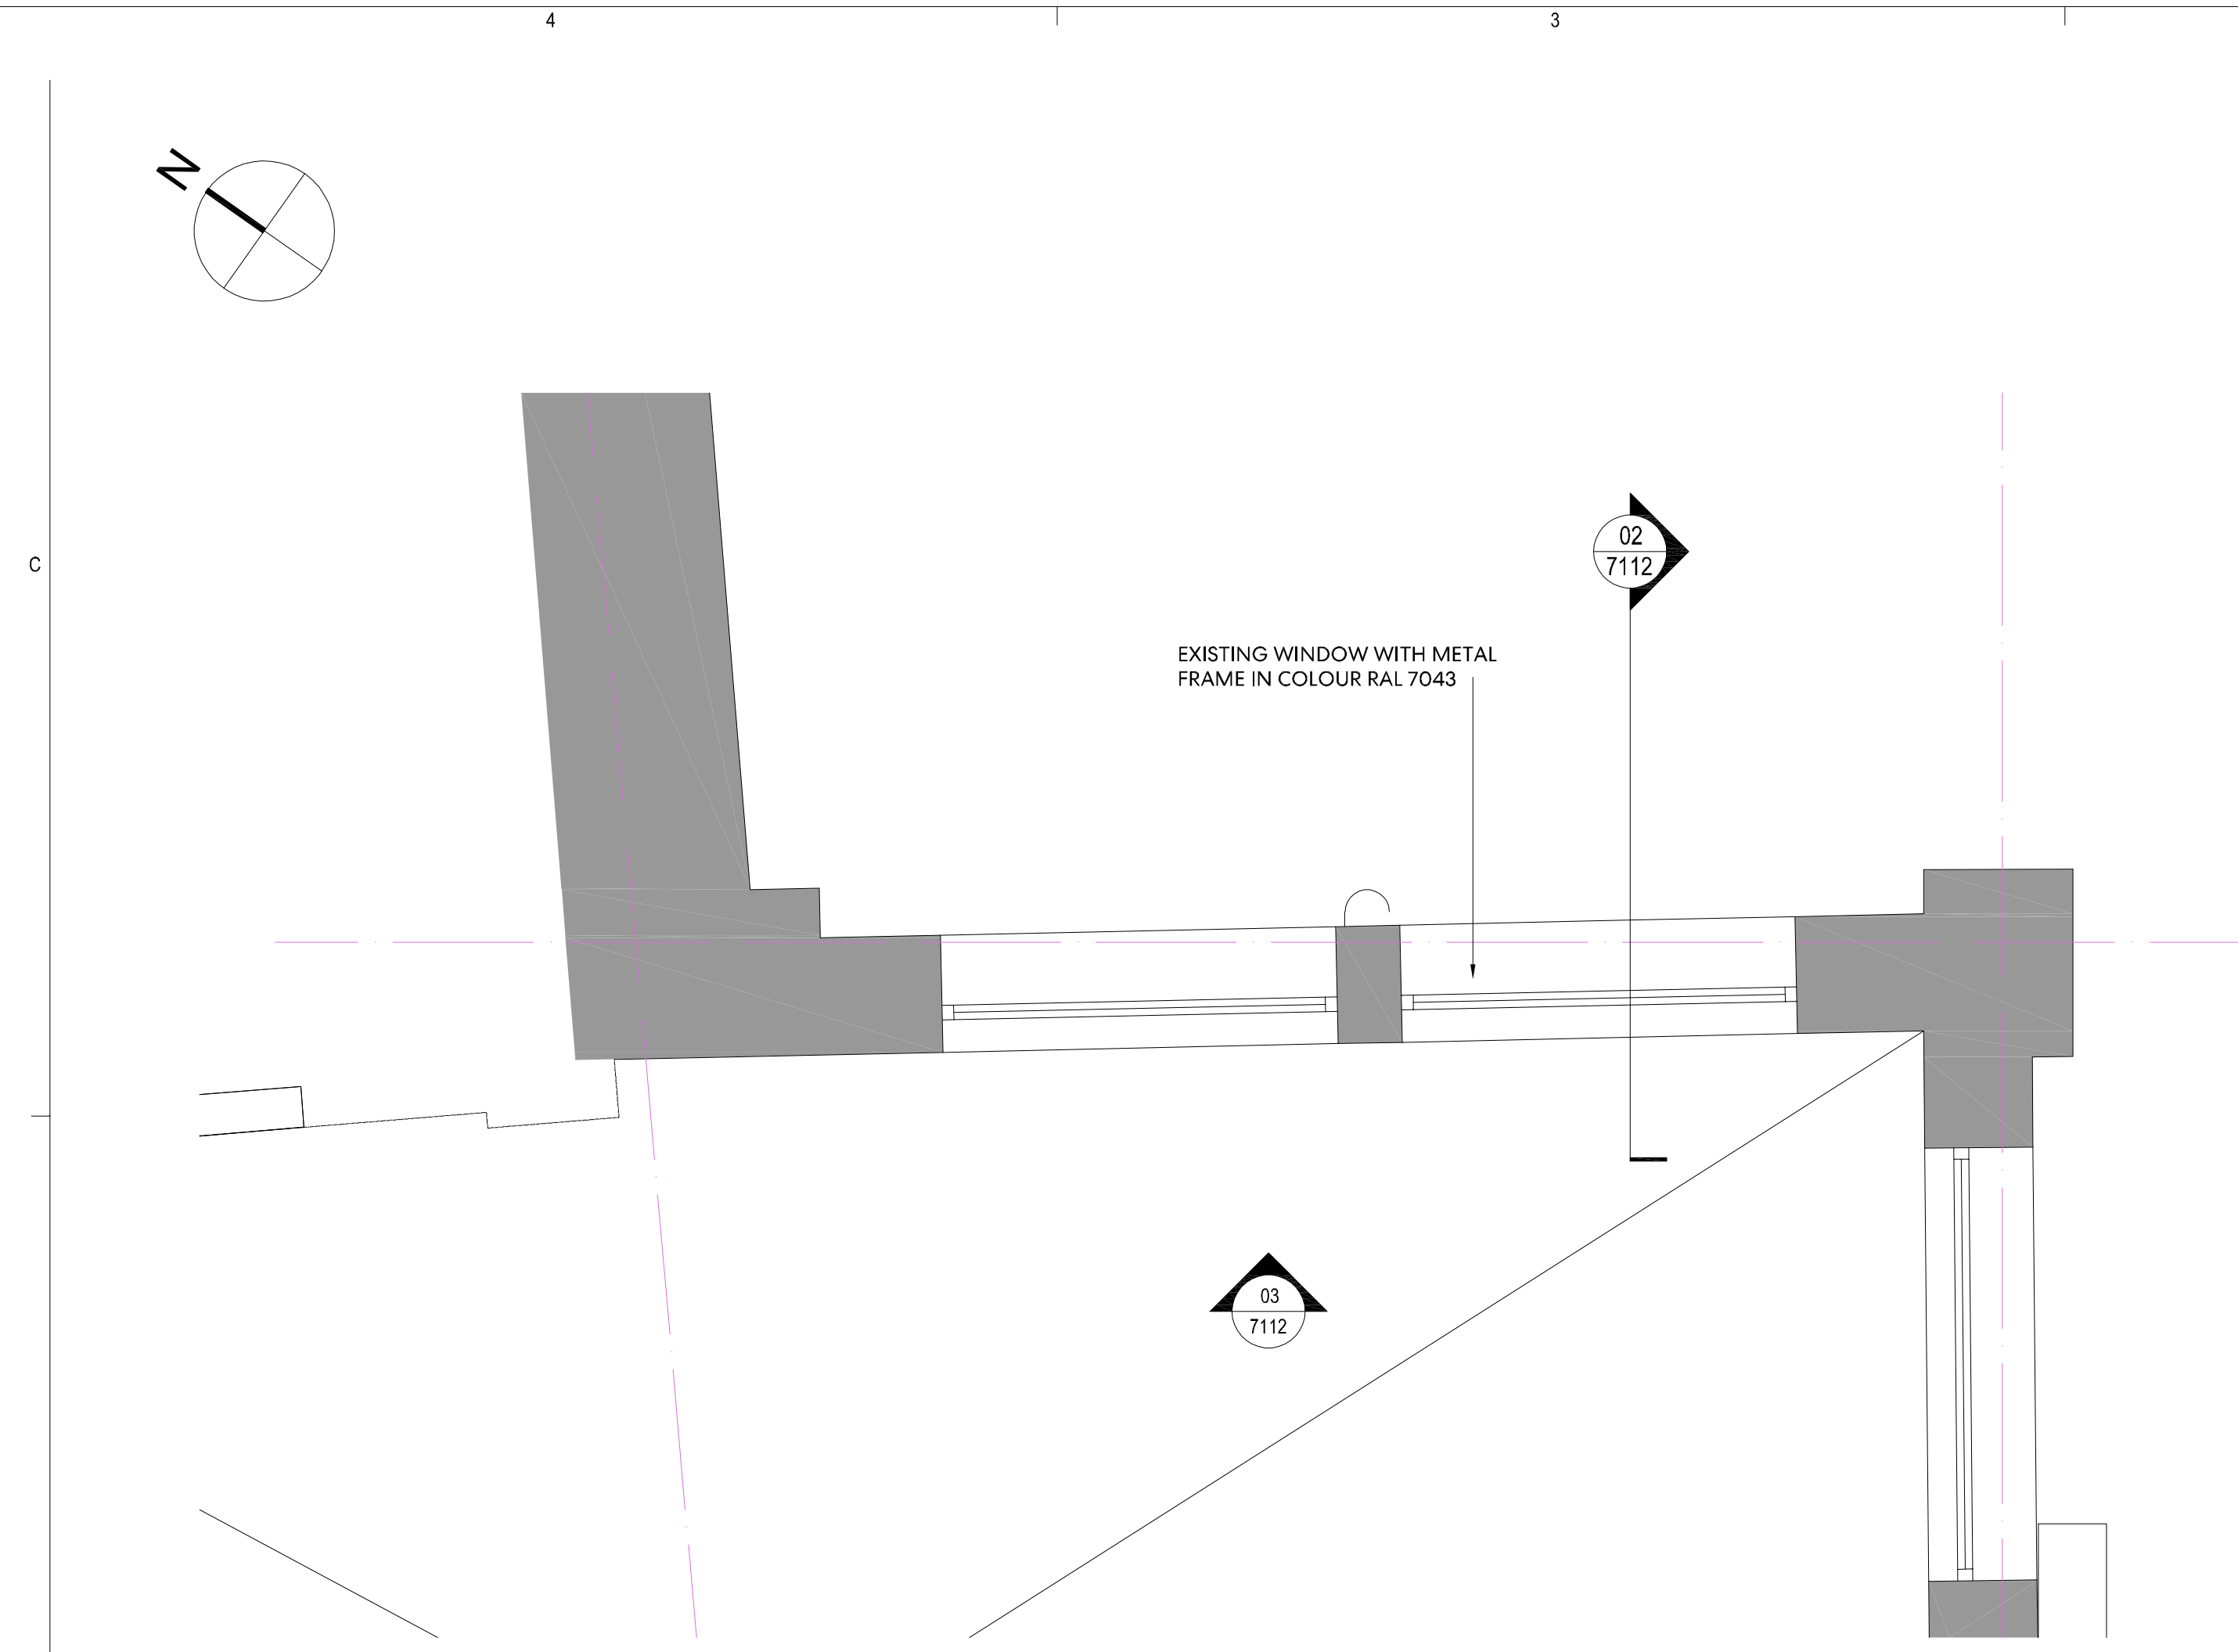

1 ENLARGED EXISTING GENERAL ARRANGEMENT PLAN - LEVEL 03
1:20

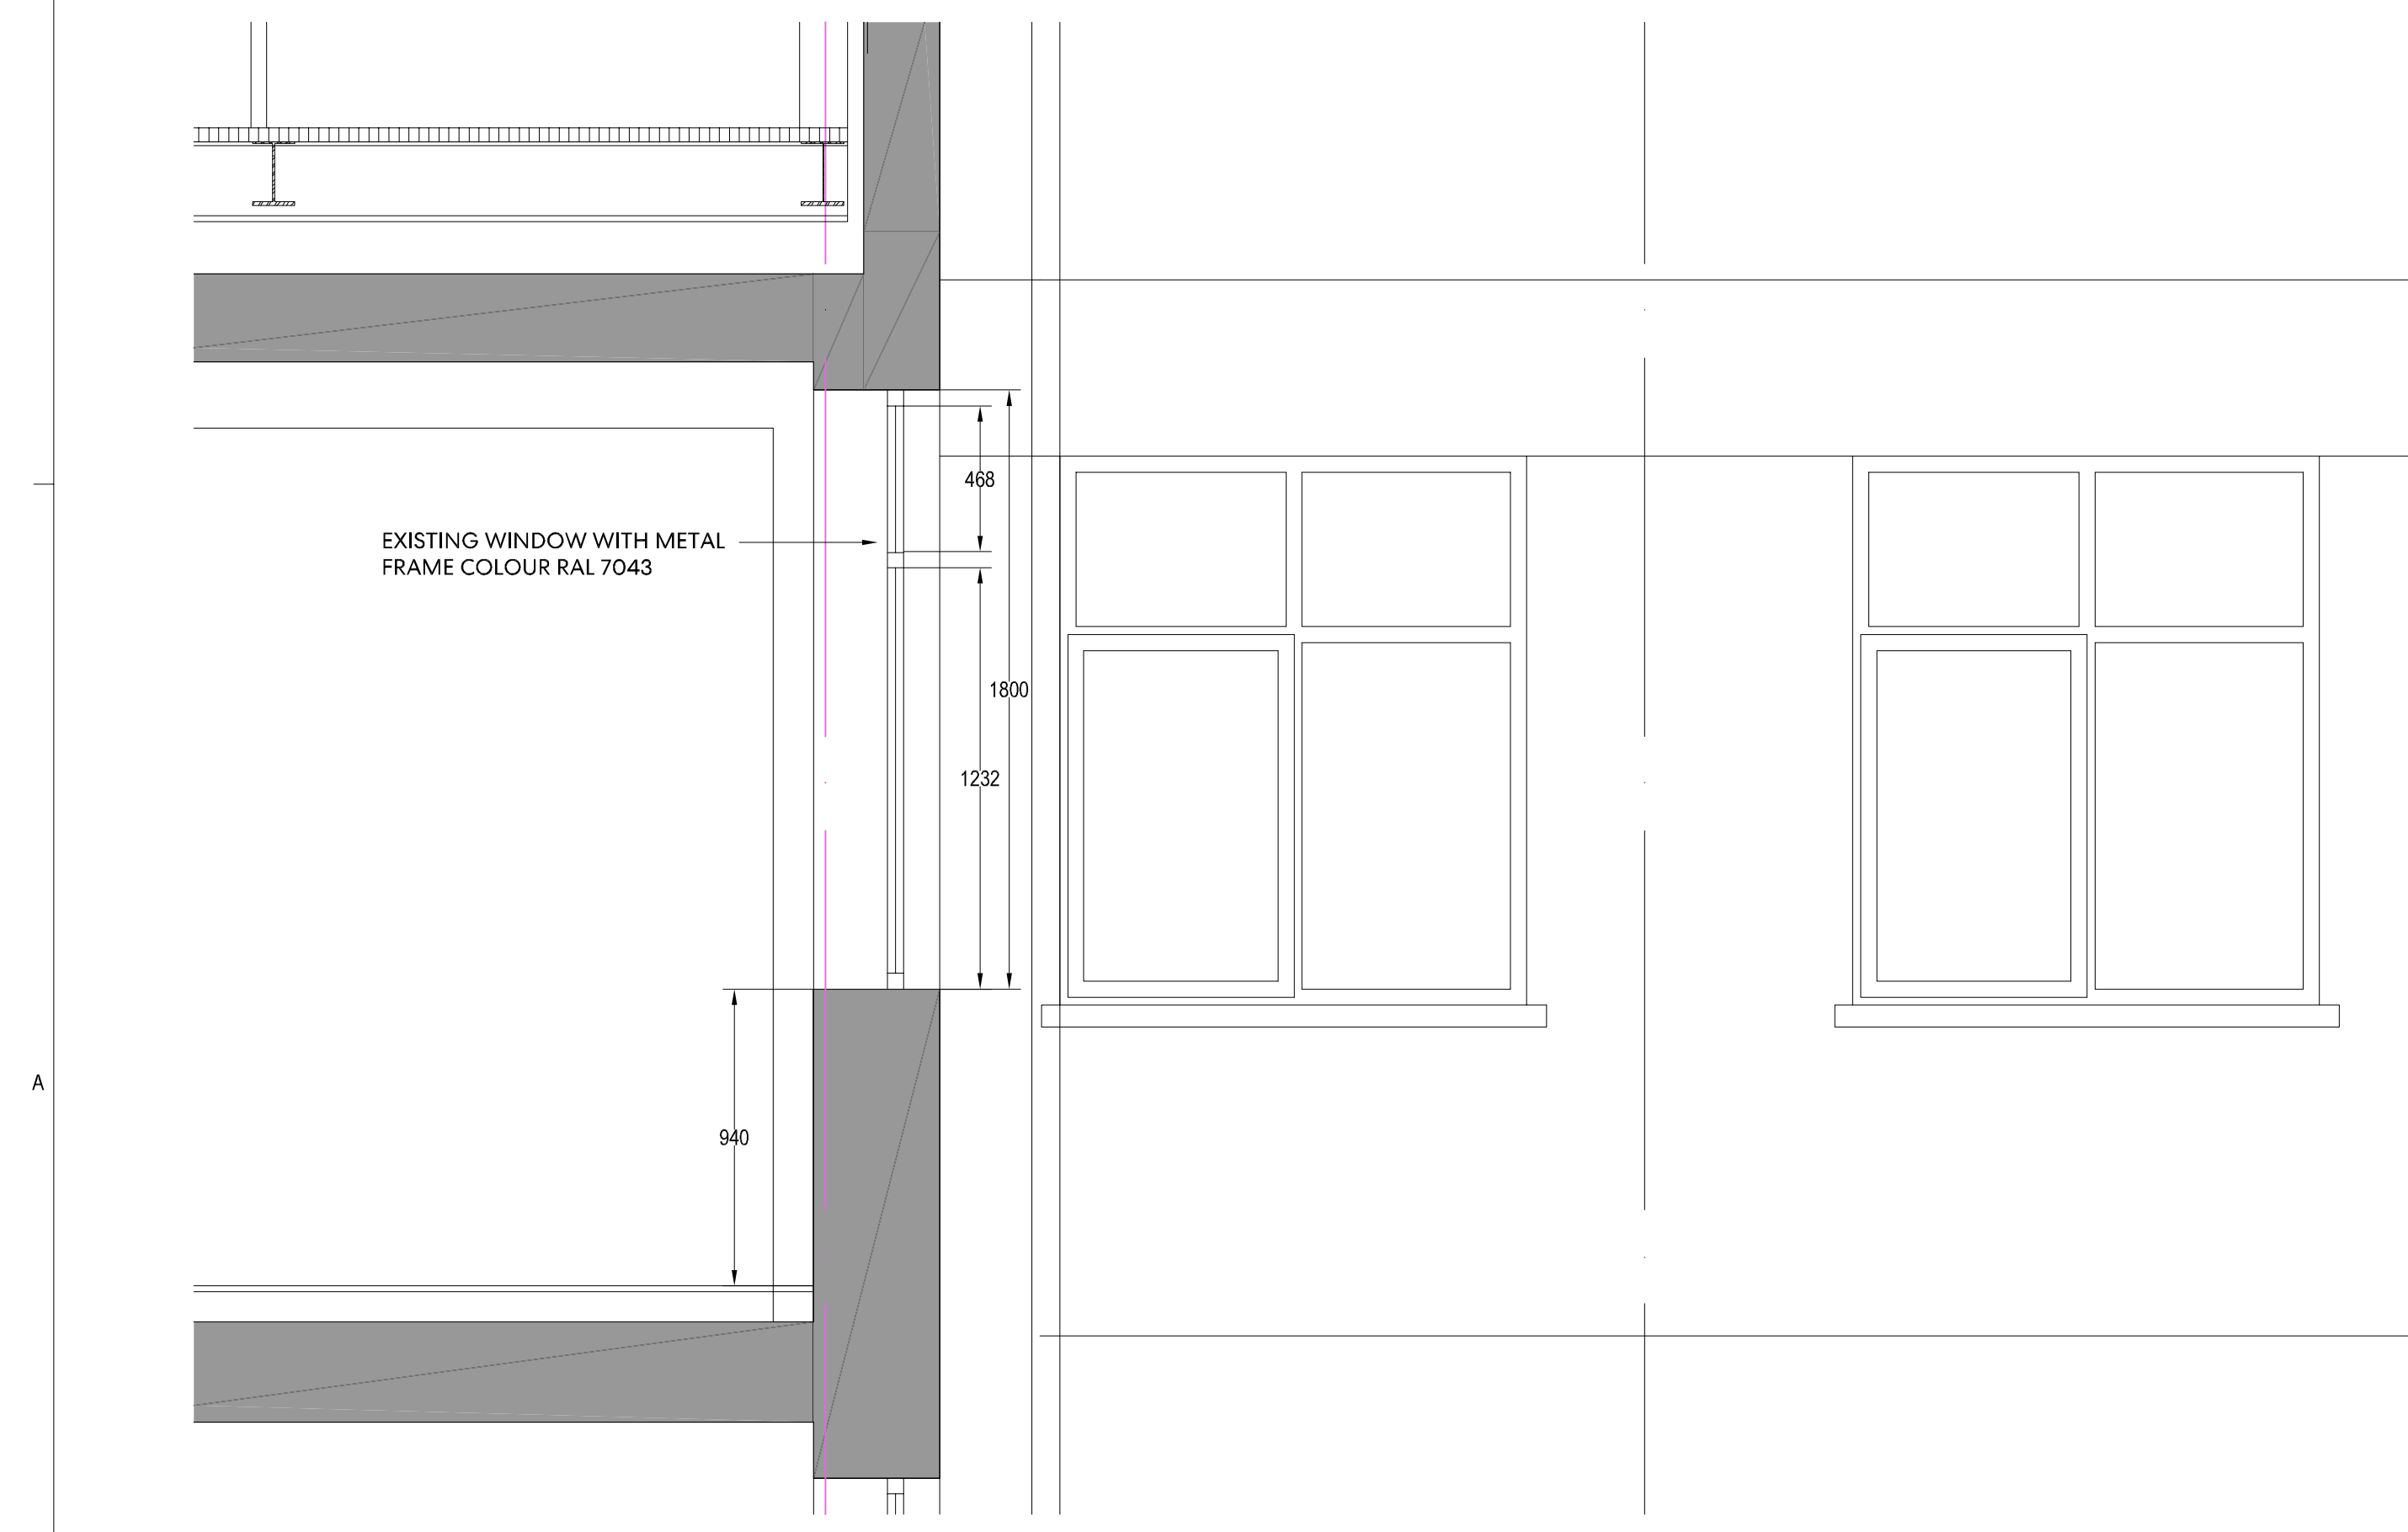

2 ENLARGED EXISTING SECTION - LEVEL 03
1:20

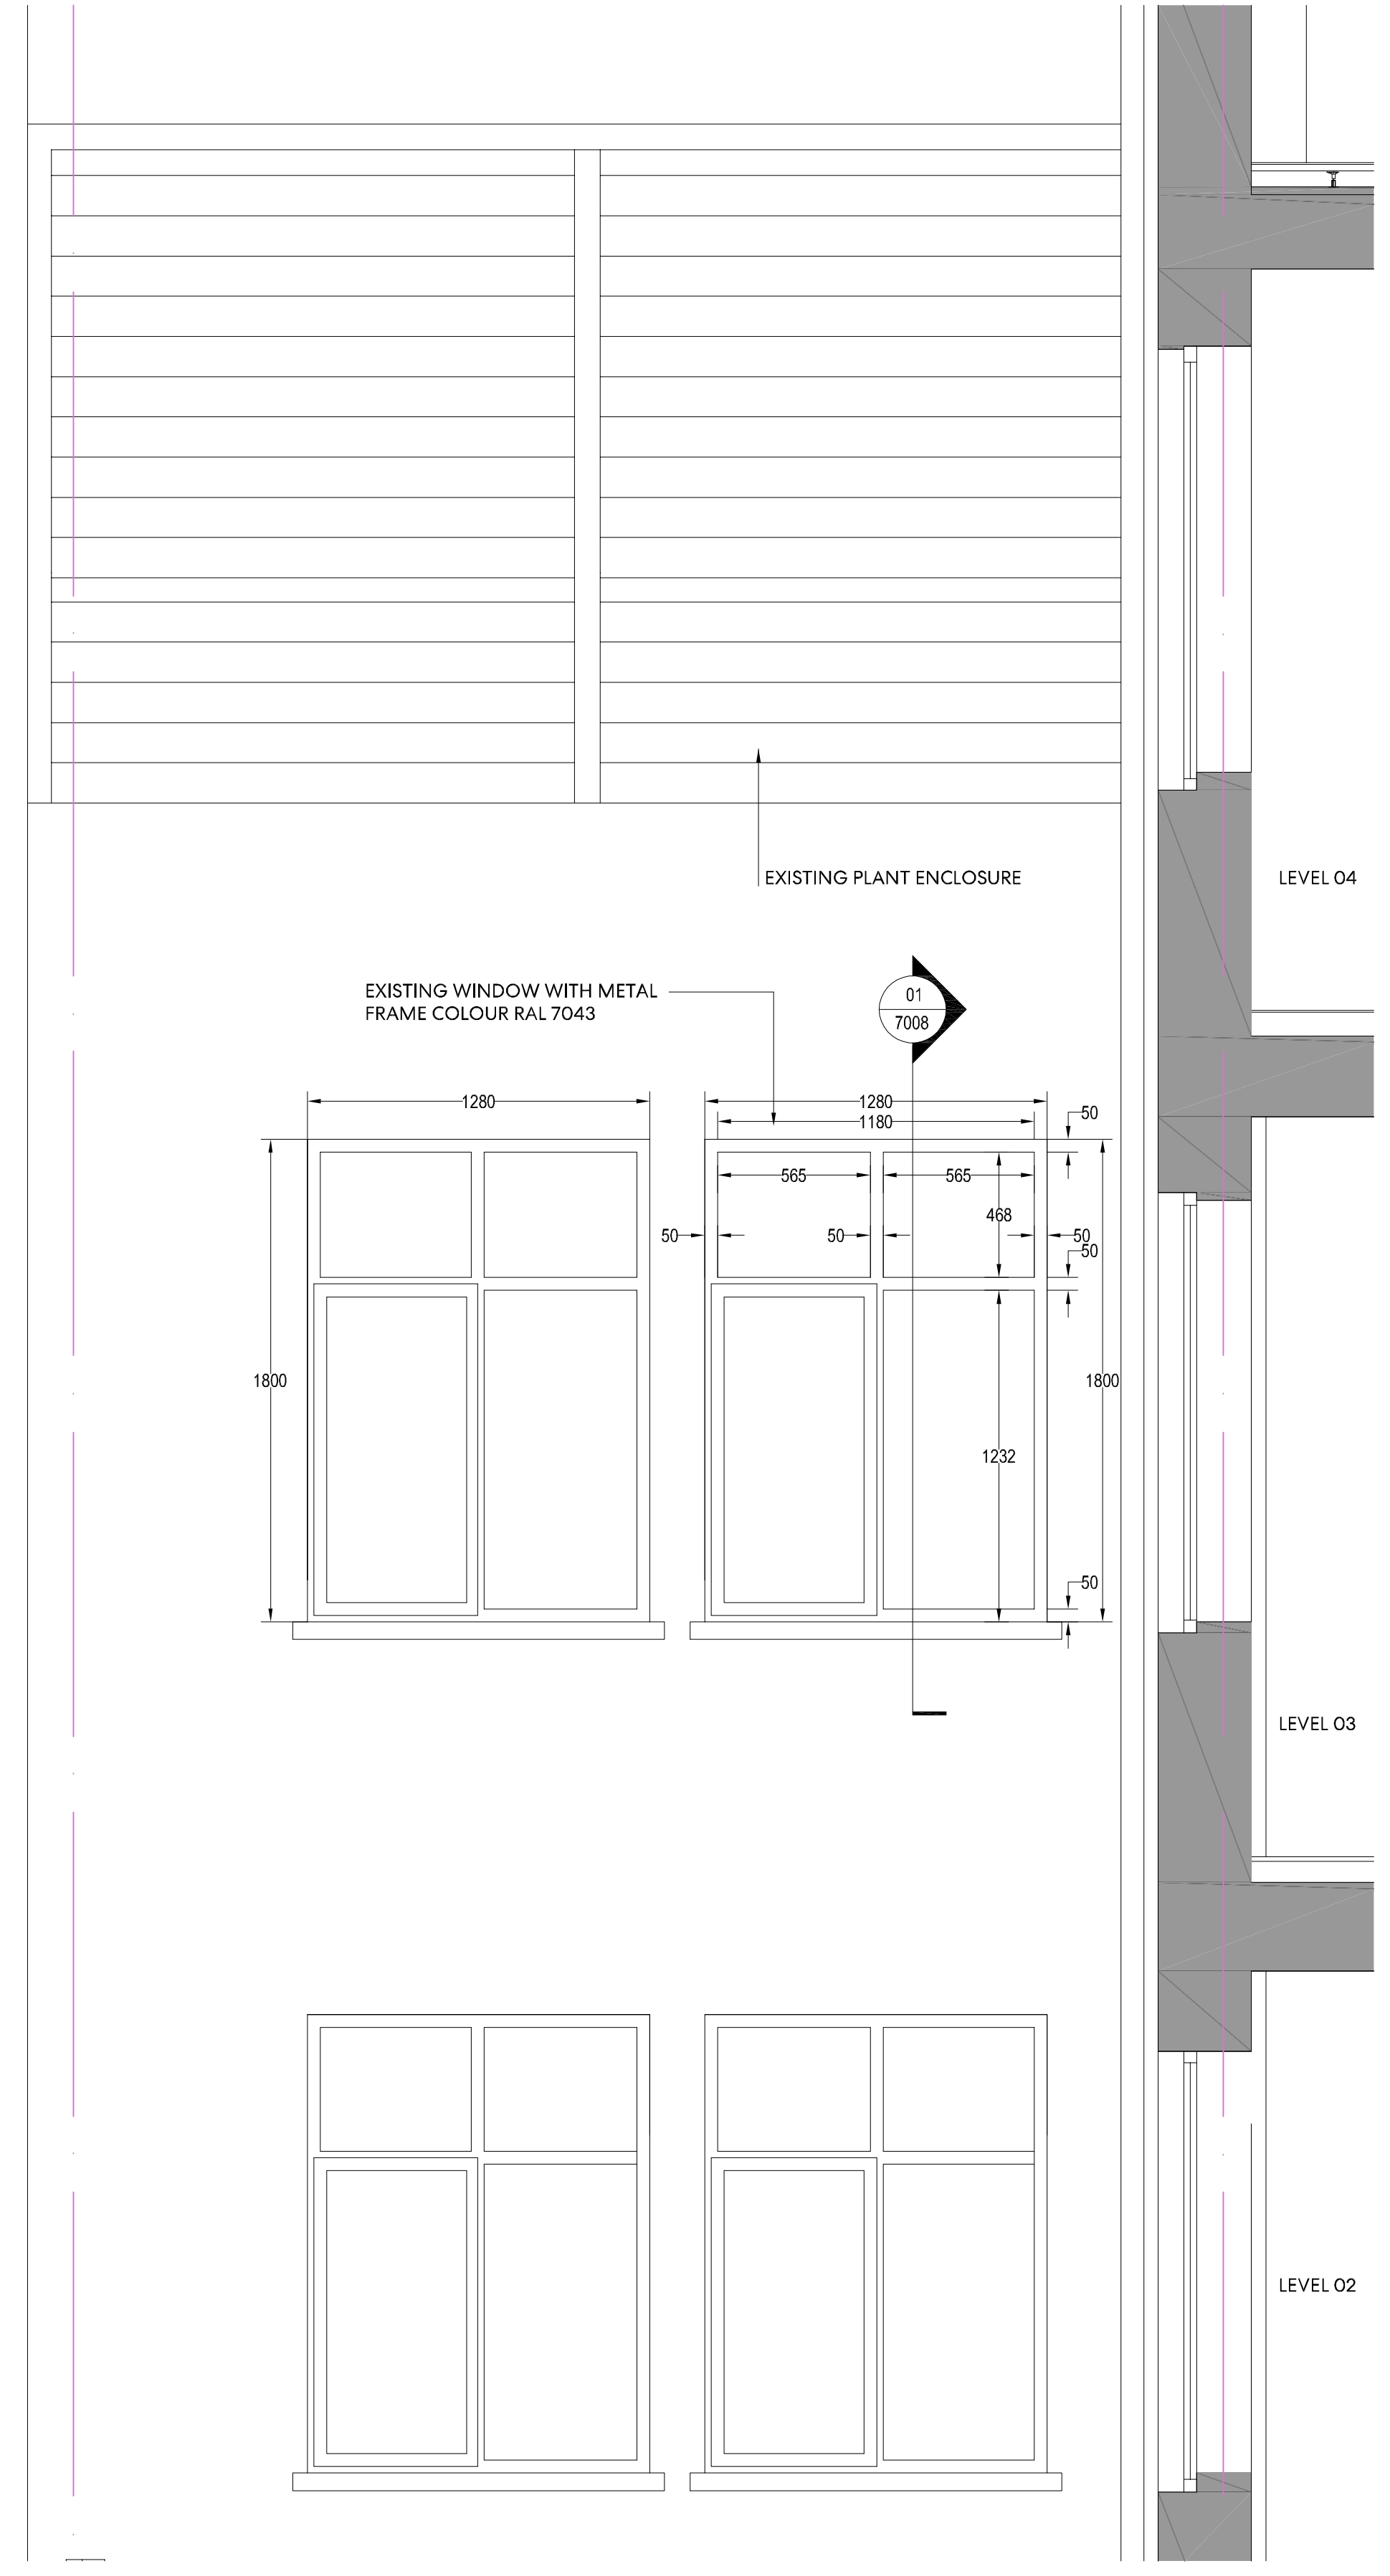

3 ENLARGED EXISTING INTERNAL ELEVATION - LEVEL 03
1:20