


2 Roof Facade - Plan - Diagonal Stair at Roof - Level 12

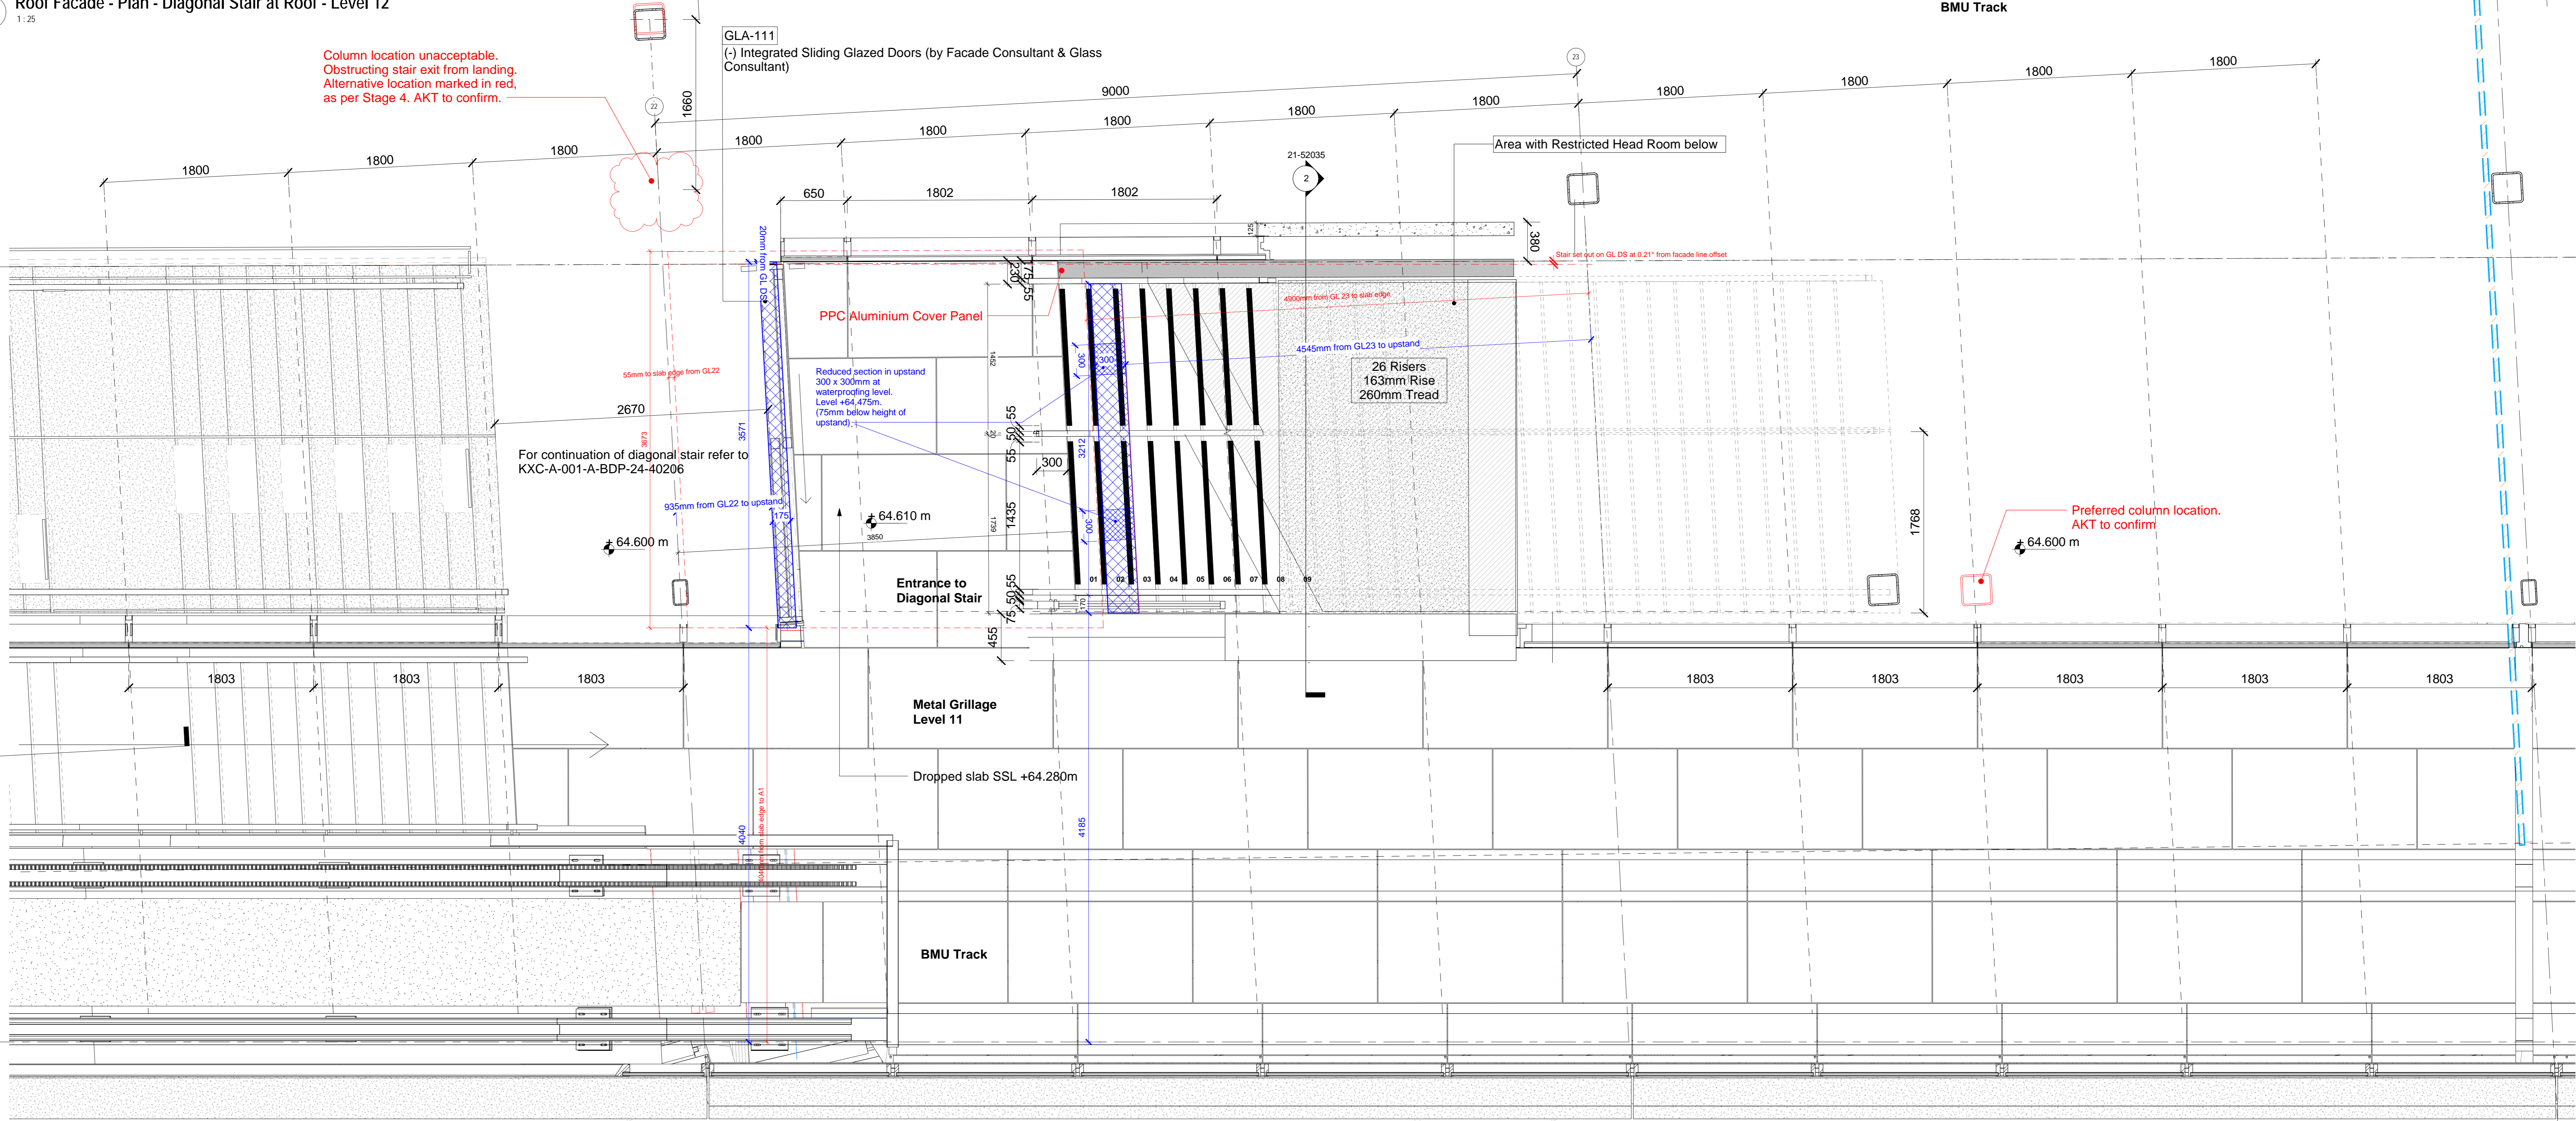

1 Roof Facade - Plan - Diagonal Stair at Roof - Level 11

C02	Updated as indicated - CRF 183	WT	FM	16.08.19
C01	Construction Issue - CRFs 538,383	FM	AE	03.05.19
T02	Stage 4 Update Tender Issue	FM	JE	15.12.17
T01	Stage 4 Issue	FM	JE	29.09.17

BDP.

16 Brewhouse Yard
Clarksonwell
London
EC1V 4LJ
United Kingdom

T +44 (0)20 7812 8000
www.bdp.com

FOR CONSTRUCTION

Date: 29/09/17
Drawing No: P2007133
Scale: 1:25
Disc: A0
Drawn: FM
Checked: JE

KXC-A-001-A-BDP-21-50156 C02

