

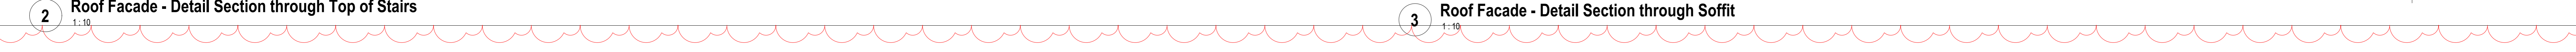
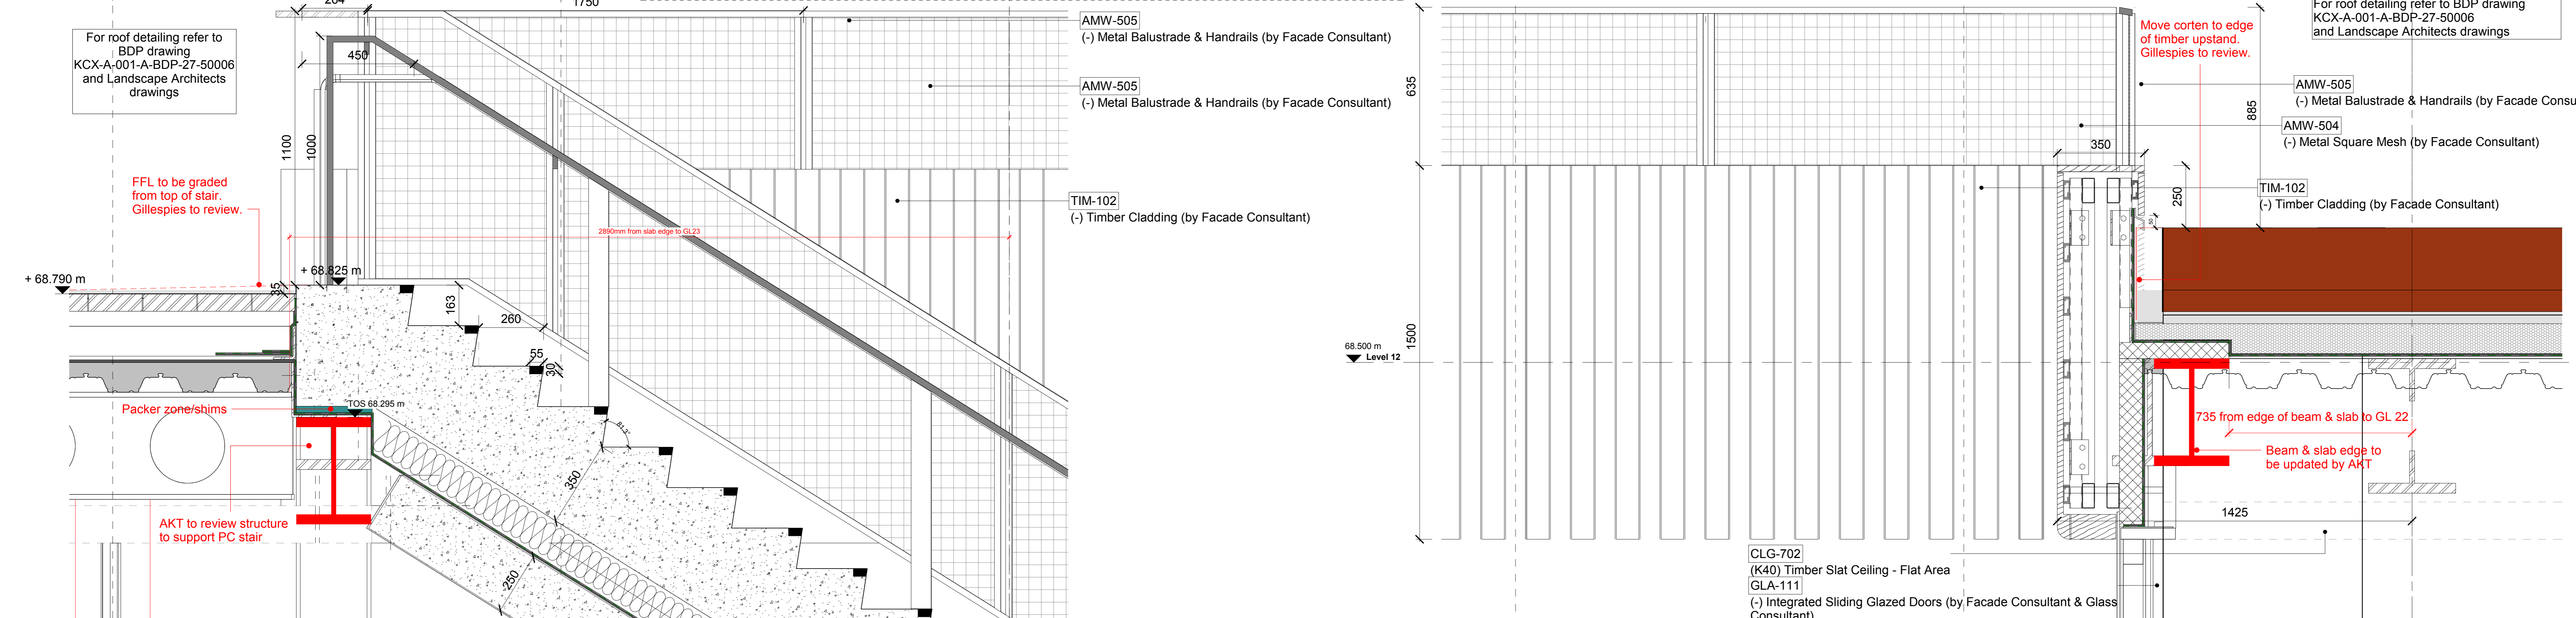


- General Notes:**
- 01: Facade design incl. specification and details provided by Facade Specialist.
 - 02: Refer to Landscape Architects drawings for roof detailing, nosing details and timber walkway details
 - 03: Refer to AKT II drawings for structural engineers design and setting out
 - 04: Refer to Lighting Consultants documentation
 - 05: Please allow channel for lighting protection tape to be fixed prior to the cladding. Refer to lighting protection layout by A10

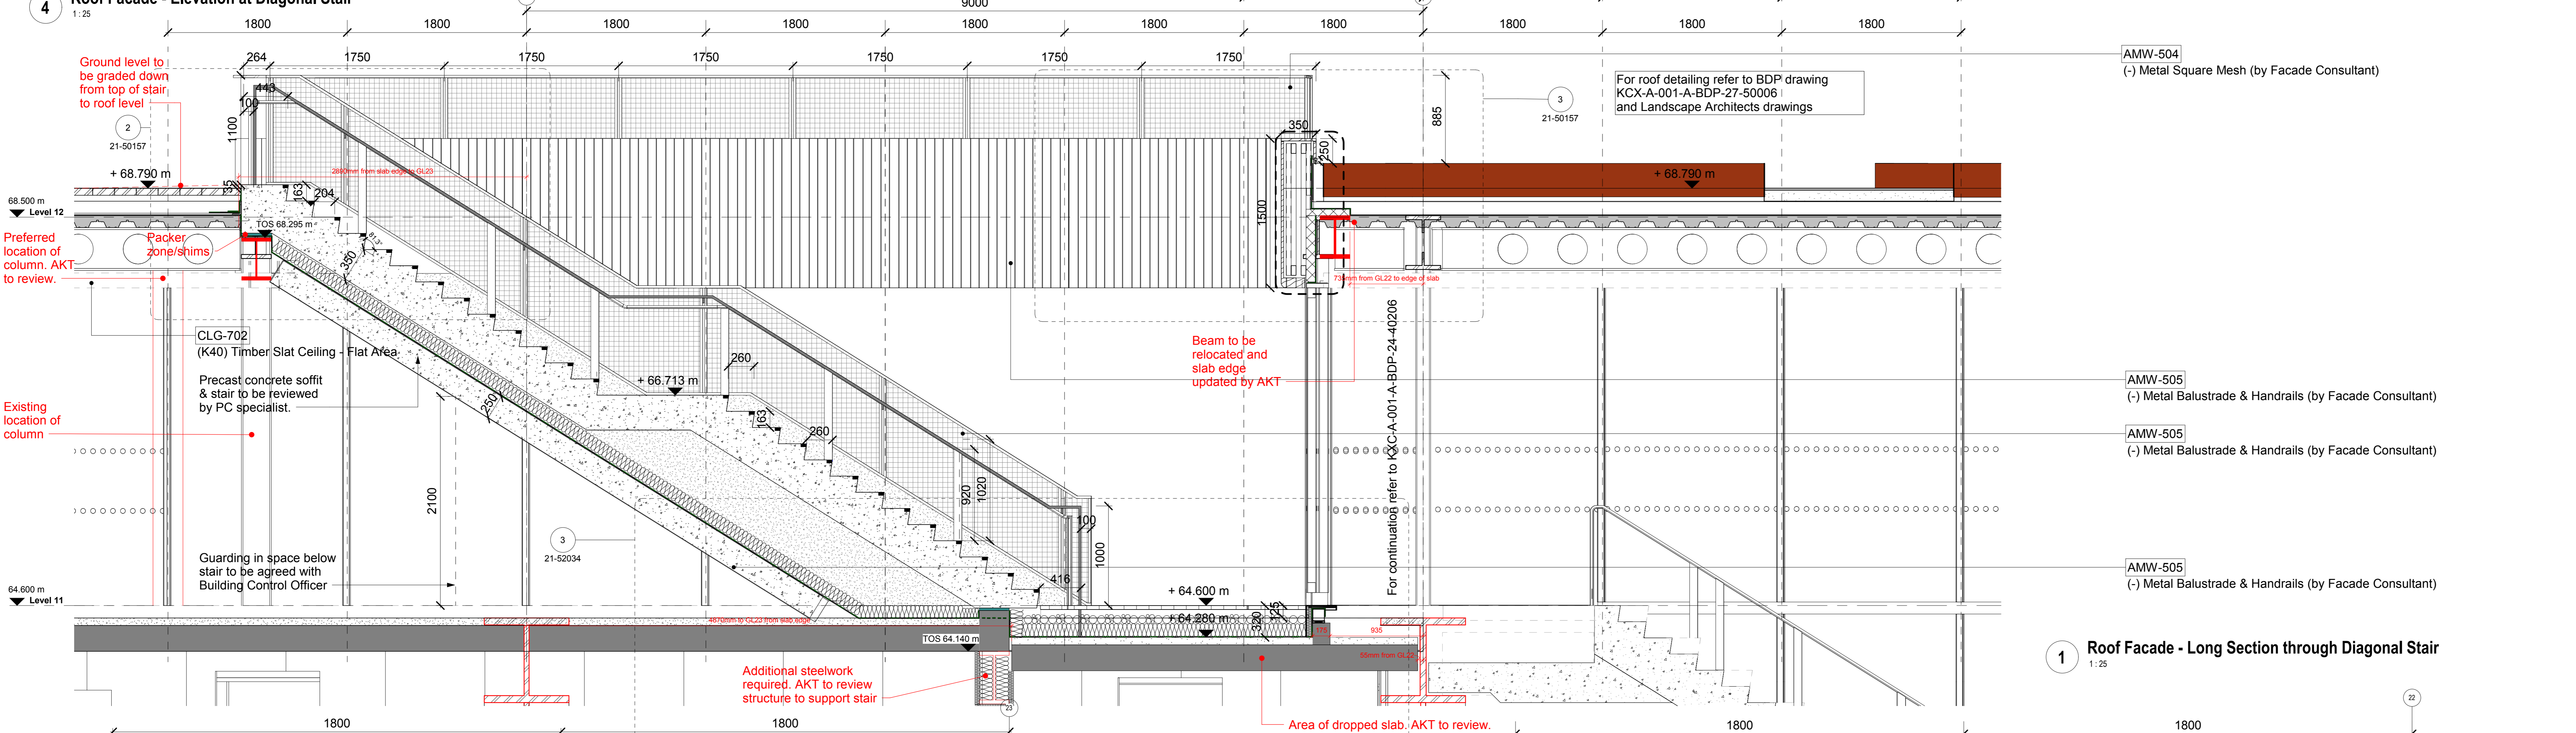

C01	Construction Issue - CRFs 538,383	FM	AE	03.05.19
T02	Stage 4 Update Tender Issue	FM	JE	15.12.17
T01	Stage 4 Issue	FM	JE	29.09.17

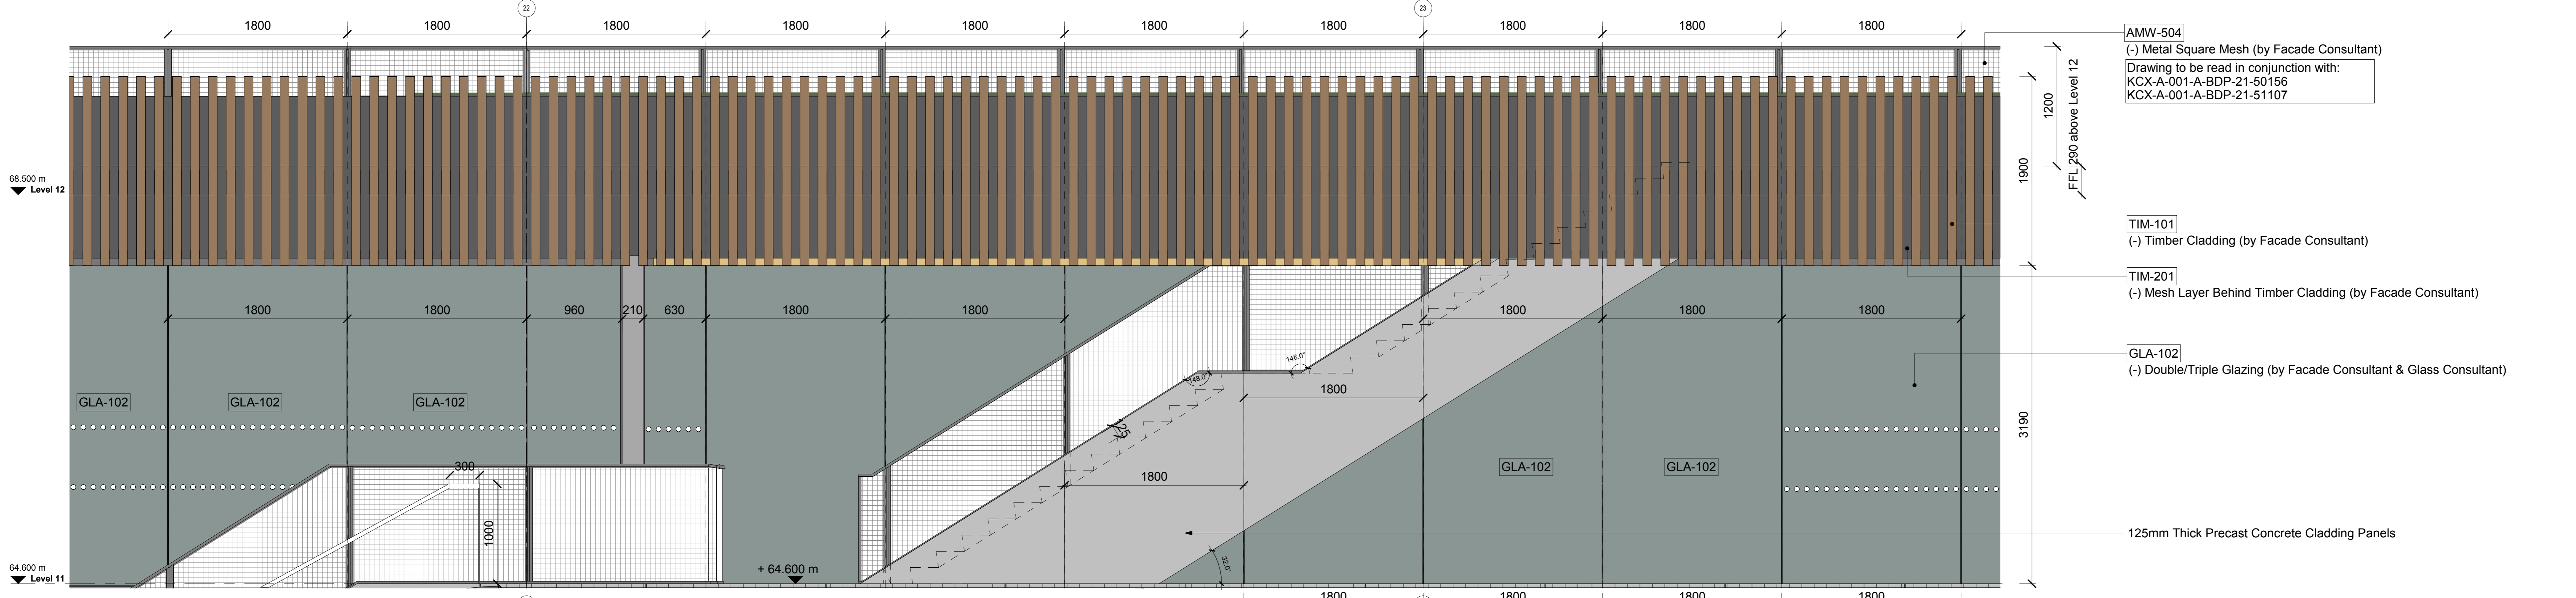

 16 Brewhouse Yard

 Clerkenwell

 London

 EC1V 4LJ

 United Kingdom

 T +44 (0)20 7812 8000

 www.bdp.com

FOR CONSTRUCTION

Date	08/09/17
Project	P2007133
Drawn	As indicated
Checked	FM
Approved	JE
Drawing No.	KXC-A-001-A-BDP-21-50157
Sheet	C01

