

UK-LON-KGX1
The Delivery Room
2nd Floor
2 Pancras Square
London, N1C 4AG


Building Design Partnership shall have no responsibility for any use made of this document other than for that which it was prepared and issued.
All dimensions should be checked on site.
Do not scale from this drawing.
Any drawing errors or divergences should be brought to the attention of Building Design Partnership at the address shown below.
Drawings shall be read in conjunction with the following before work commences:
• The CDM design issues register
• The BDP risk series of drawings
• The project CDM risk register

- General Notes:**
- 01: Facade design incl. specification and details provided by Facade Specialist.
 - 02: Refer to Landscape Architects drawings for roof detailing, nosing details and timber walkway details
 - 03: Refer to AKT II drawings for structural engineers design and setting out
 - 04: Refer to Lighting Consultants documentation
 - 05: Please allow channel for lighting protection tape to be fixed prior to the cladding. Refer to lighting protection layout by A10

C02	Updated as indicated - CRF 183	WT	FM	16.08.19
C01	Construction Issue - CRF's 538,383	FM	AE	03.09.19
T02	Stage 4 Update Tender Issue	FM	JE	15.12.17
T01	Stage 4 Issue	FM	JE	29.09.17

BDP.

16 Brewhouse Yard
Clerkenwell
London
EC1V 4LJ
United Kingdom
T +44 (0)20 7812 8000
www.bdp.com

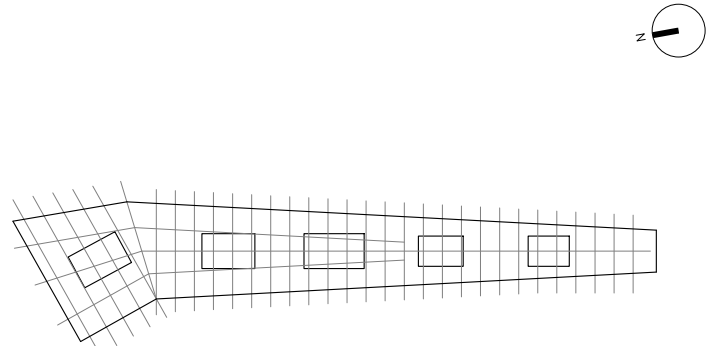

FOR CONSTRUCTION

Title: Cladding Details - Roof Façade Setting Out at Diagonal Stair
Date: 21/01/17
Project: P2007133
Scale: As indicated
Drawn: FM
Checked: JE
Drawing No: KXC-A-001-A-BDP-21-51107
C02

0 2 4 6 8 10 20m

Drawing to be read in conjunction with:
KXC-A-001-A-BDP-21-50156
KXC-A-001-A-BDP-21-50157

For handrail details refer to:
KXC-A-001-A-BDP-24-51013
KXC-A-001-A-BDP-21-51004
KXC-A-001-A-BDP-21-51002

For roof detailing refer to BDP drawing
KXC-A-001-A-BDP-27-50006
and Landscape Architects drawings


AMW-505
(-) Metal Balustrade & Handrails (by Facade Consultant)

TIM-101
(-) Timber Cladding (by Facade Consultant)

AMW-911
(-) Monorail Ceiling Track (By Access & Maintenance Consultant Specification)

AMW-505
(-) Metal Balustrade & Handrails (by Facade Consultant)

For Truss Plenum detailing refer to BDP drawing
KXC-A-001-A-BDP-28-55001
KXC-A-001-A-BDP-28-55002

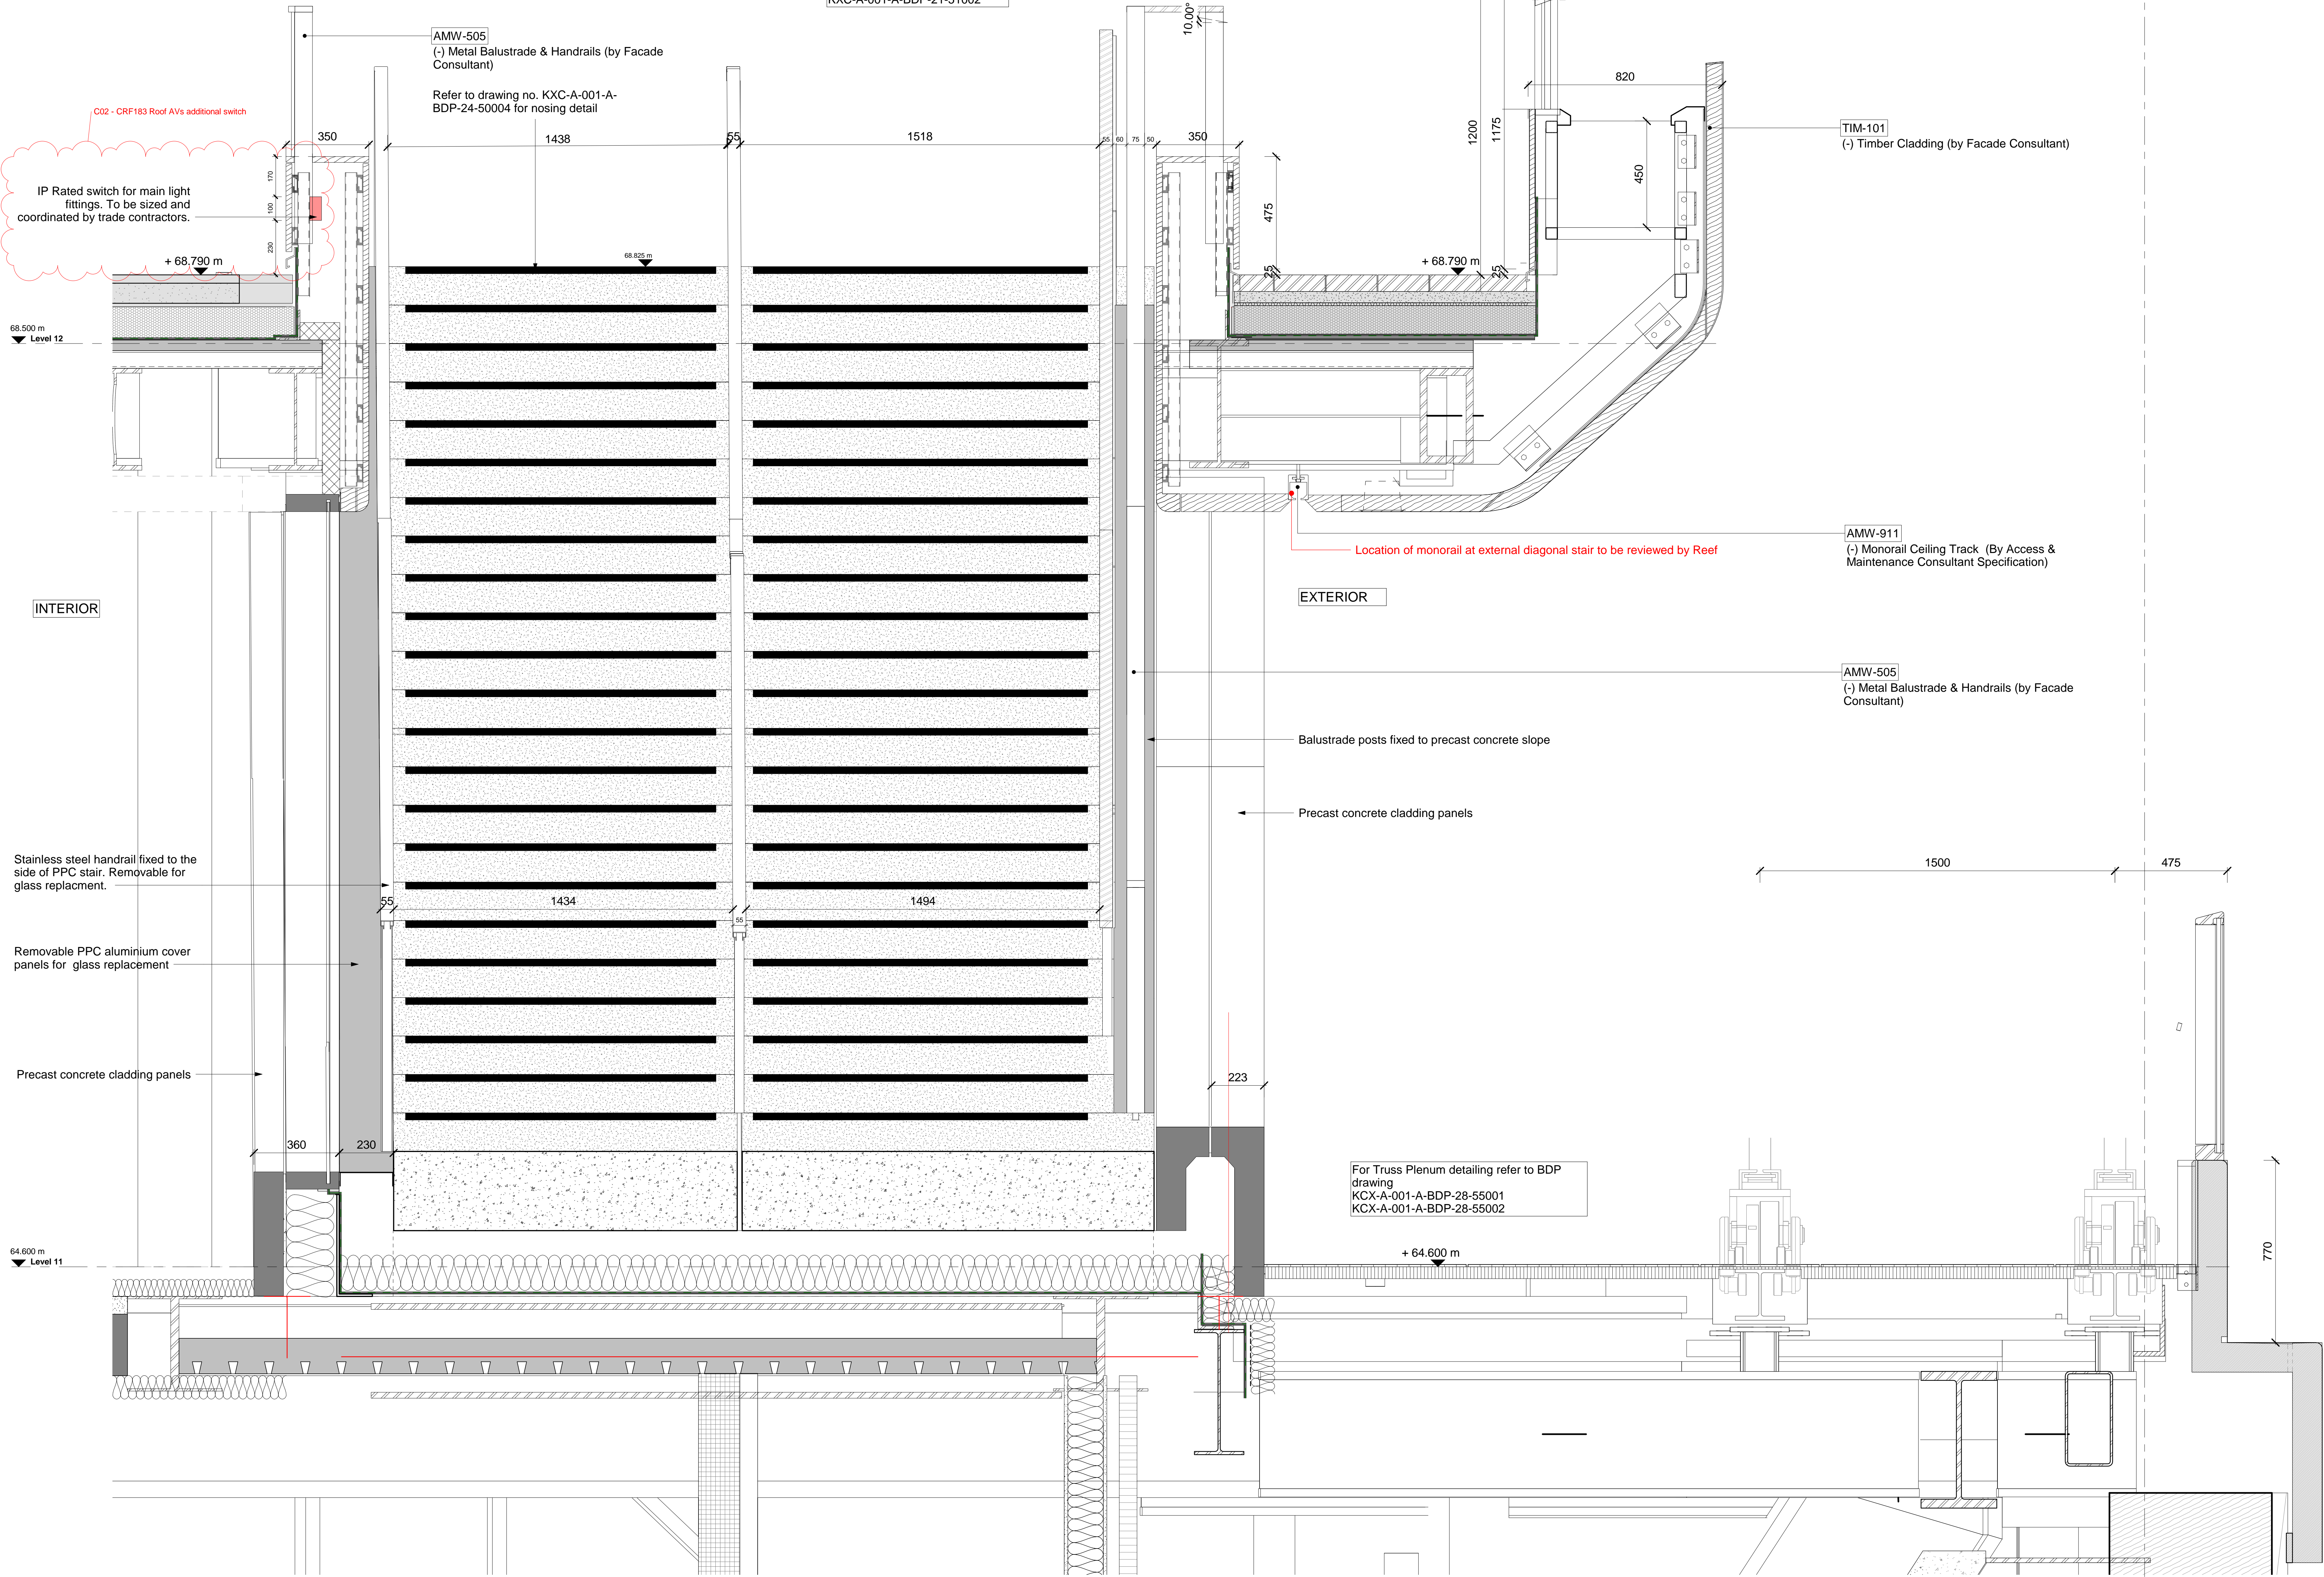

4 Cross Section - Roof Diagonal Stair
1:10