

The Delivery Room
2nd Floor
2 Pancras Square
London, N1C 4AG


- NOTES:
- 1.0 Do not scale from drawing, use figured dimensions only
 - 1.1 All dimensions to be checked onsite
 - 1.2 This drawing to be read in conjunction with all other Gillespies drawings and specifications
 - 1.3 For Overall Levels Plan, refer to KXC-A-001-L-GIL-00-11202
 - 1.4 For Specification, refer to KXC-A-001-L-GIL-90-SP001
 - 1.5 For Sections Plan, refer to KXC-A-001-L-GIL-00-11206
 - 1.6 For Lower Terrace plans, refer to KXC-A-001-L-GIL-00-11252 - 11255
 - 1.7 For Upper Terrace plans, refer to KXC-A-001-L-GIL-00-11261 - 11263
 - 1.8 For Hard Materials Plans, refer to KXC-A-001-L-GIL-00-11211 - 11215
 - 1.9 For Walls and Edges Plans, refer to KXC-A-001-L-GIL-00-11221 - 11225
 - 2.0 For Roof Services Plans, refer to KXC-A-001-L-GIL-90-11291 - KXC-A-001-L-GIL-90-11295

T09	For Tender (CRF 501,516 & 824)	SH	AM	31.03.20
T08	For Tender (CRF 915 & 593)	SH	AM	02.12.19
T07	For Tender (CRF 614 & 183)	SH	AM	01.10.19
T06	For Tender (CRF 698 & 614)	SH	AM	09.05.19
T05	For Tender (CRF 177 and 190)	SH	AM	02.08.18
T04	For Tender (CRF 137)	SH	AM	04.04.18
T03	For Tender	SH	AM	27.02.18
T02	Stage 4 Update	SH	AM	15.12.17
T01	Stage 4 Issue	CD	AM	29.09.17
P10	Issued for Stage 4 (95% ISSUE)	CD	AM	11.08.17
P09	Issued for mid stage review	MB	AM	28.07.17
P08	Issued for Stage 4 (75% ISSUE)	CD	AM	21.07.17
P07	Issued for Stage 4 (50% ISSUE)	CD	AM	20.06.17
P06	Issued for Stage 3	MB	AM	18.01.17
P05	Issued for Planning (DRAFT)	MB	AM	09.12.16
P04	Amended to suit design team discussions	MB	AM	09.12.16
P03	Amended to suit design team discussions	MB	AM	29.11.16
P02	Amended to suit design team discussions	MB	AM	24.11.16
P01	Amended to suit design team discussions	MB	AM	07.11.16
P00	First Issue	MB	AM	25.10.16
REVISION	DESCRIPTION	DRAWN	CHECKED	DATE

GILLESPIES

1 St John's Square, London EC1M 4JH
P: 020 7253 2929 F: 020 7253 3900 E: design.london@gillespies.co.uk


© copyright GILLESPIES LLP, all rights reserved

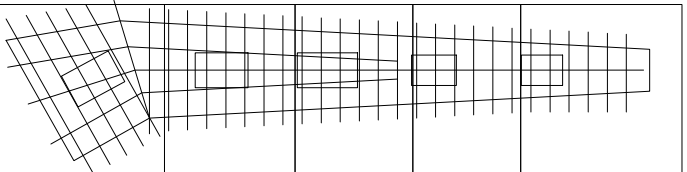

FOR TENDER

Title	Date
Proposed Roof - General Arrangement Landscape Plan	25/10/2016
Project No.	P2007133
Scale	1:500
Size	A1
Drawn	MB
Checked	AM
Drawing No.	Rev
KXC-A-001-L-GIL- 00-11201	T09

0 10 20 30 40 50m

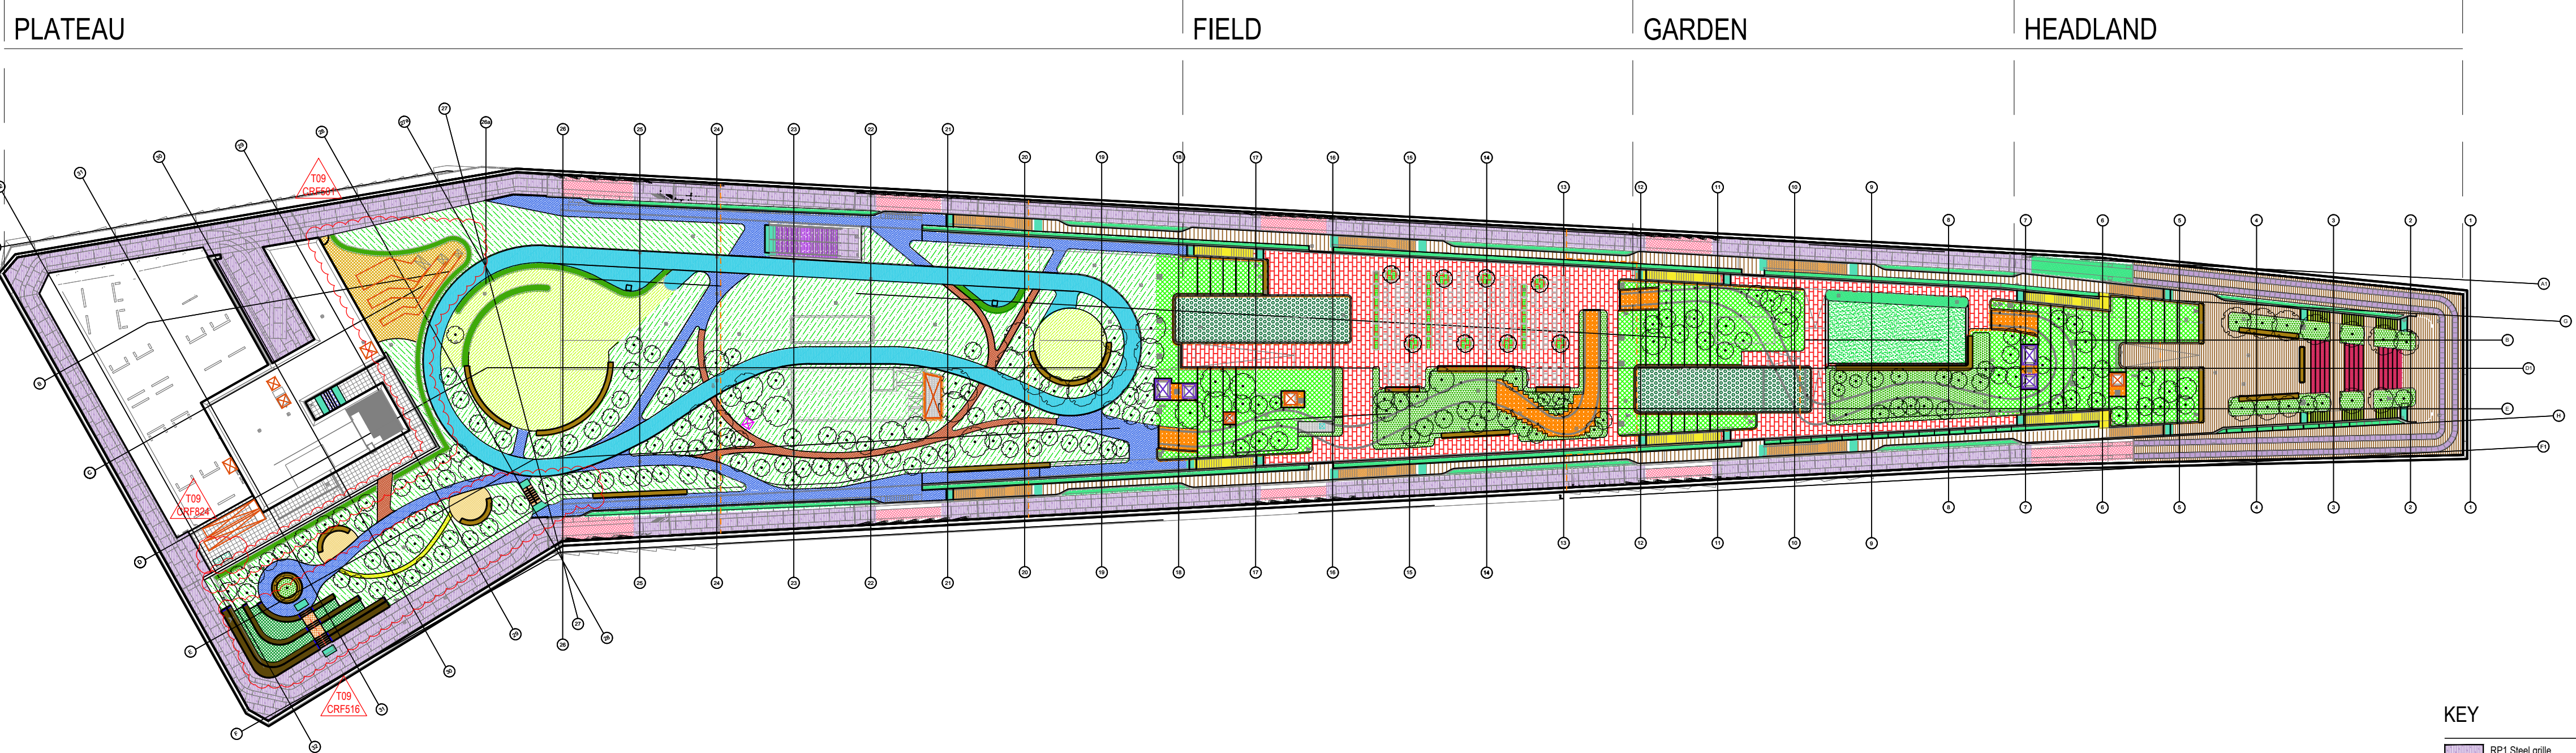

ROOF SERVICES KEY

- GENERAL
- MOVEMENT JOINT
 - SATELLITE FARM
 - TECH TALK INTAKE COWL
 - AOV FOR FIRE FIGHTING STAIRS
 - EXHAUST EXTRACT
 - FEEDER PILLAR

- KEY
- RP1 Steel grille
 - RP1a Steel grille BMU Cover
 - RP2 Clay pavers
 - RP2a Resin bound gravel
 - RP2b Resin bound gravel
 - RP4 Timber decking
 - RP5 Self binding gravel
 - RP6 Loose pebbles
 - RP7 Bark mulch
 - Walkway
 - RP9 Concrete flag paving
 - Diagonal stairs
 - Clay Paver Steps
 - Timber Decking Steps
 - Weathered steel and Resin bound steps
 - Headland Sealing Timber Decking Steps
 - Headland Sealing Timber Decking Stairs
 - Core 5 Steps
 - Timber steps
 - Grass areas
 - Planted slopes
 - BMU Planter slopes
 - Plateau planting areas
 - Plateau clearing areas: Amenity grass
 - Perimeter planted beds
 - Tree planters
 - Biodiverse green roof
 - Astroturf
 - Gravel mulch area
 - Hedges
 - Ornamental beds - Fields
 - Amphitheatre space - Plateau
 - Bench seating
 - Furniture and movable planters - Fields

T09
CRF 516

T09
CRF 516

T09
CRF 516