

KEY

LEVELS

PROPOSED LEVEL

FINISHED FLOOR LEVEL

For Slab and Insulation Levels, refer to BDP
Drawing KXC-A-001-A-BDP-27-09505

NOTES:

1.0 Do not scale from drawing, use figured dimensions only

1.1 All dimensions to be checked onsite

1.2 This drawing to be read in conjunction with all other Gillespies drawings and specifications

1.3 For General Arrangement Landscape Plan, refer to KXC-A-001-L-GIL-00-11201

1.4 For Hard Materials Plans, refer to KXC-A-001-L-GIL-00-11211/11212/11213/11214/11215

1.5 For Walls and Edges Plans, refer to KXC-A-001-L-GIL-00-11221/11222/11223/11224/11225


1.6 For Detailed Levels Plans, refer to KXC-A-001-L-GIL-00-11231/11232/11233/11234/11235

PLATEAU

FIELD

GARDEN

HEADLAND

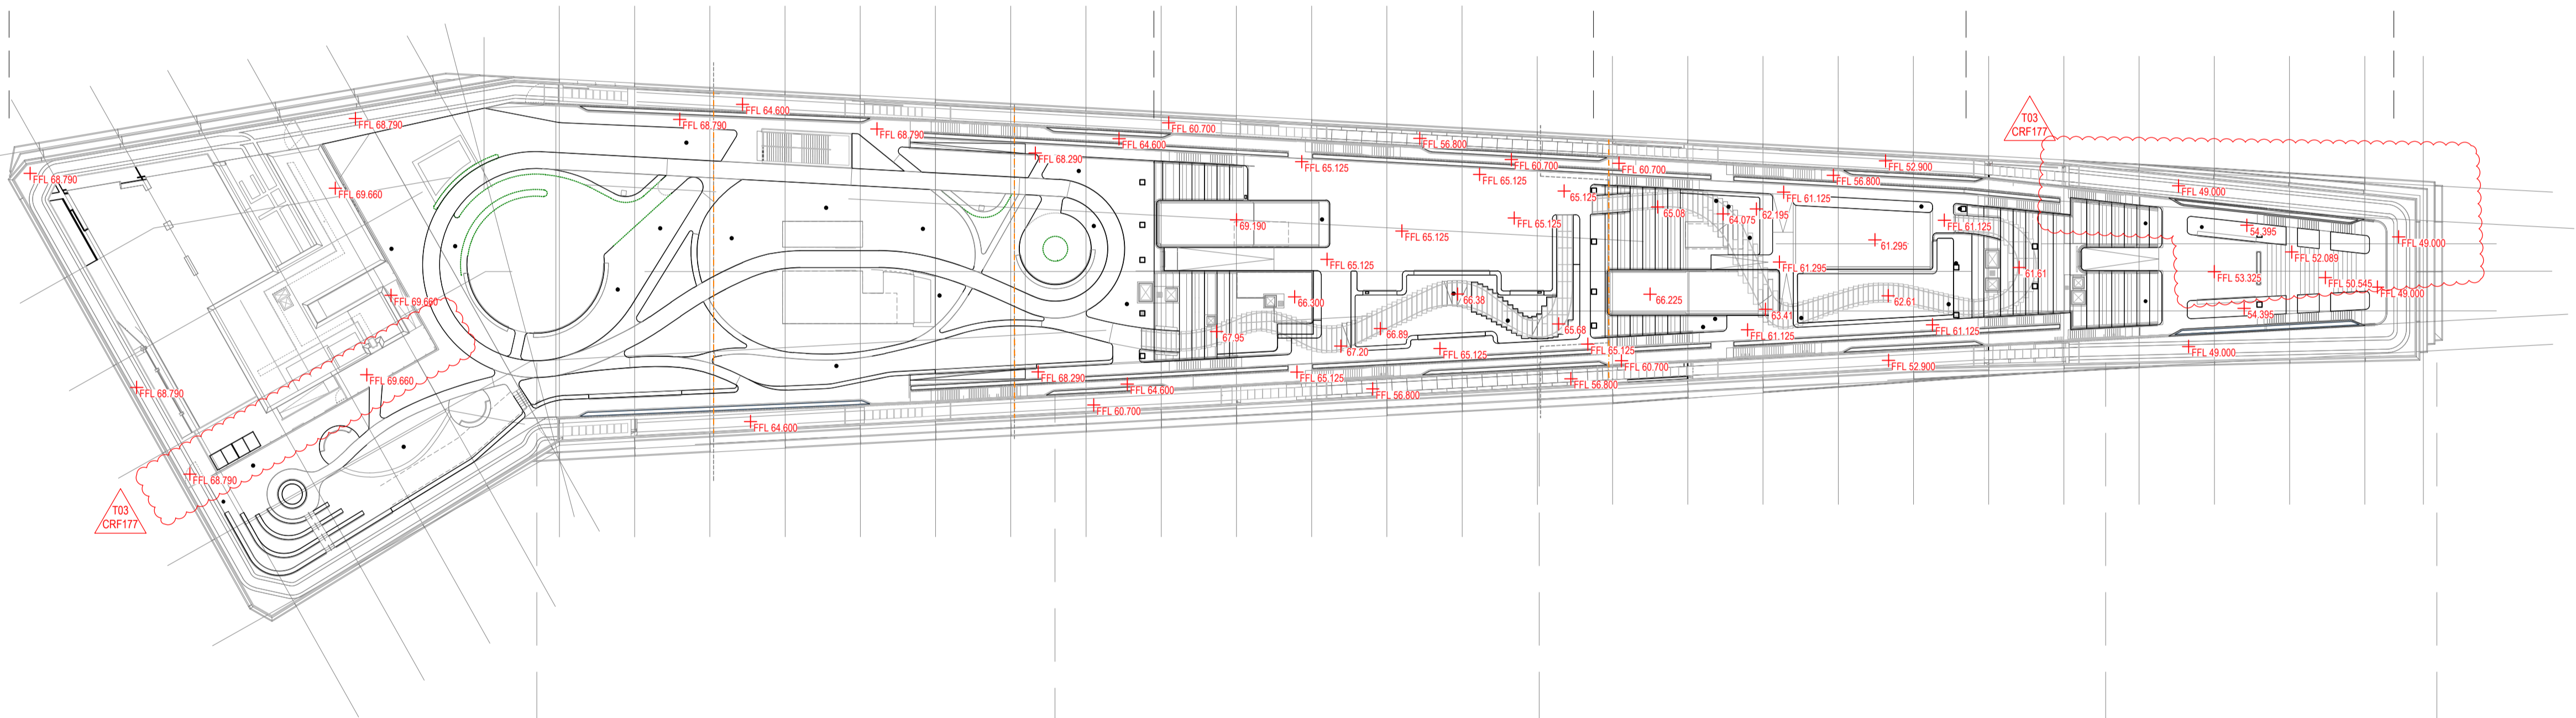

Planning envelope ▼72.00

Planning envelope ▼70.00

Planning envelope ▼69.50

Planning envelope ▼69.00


Planning envelope ▼66.00

Planning envelope ▼64.00

GILLESPIES

1 St John's Square, London EC1M 4DH
P: 020 7253 2929 F: 020 7253 3900 E: design.london@gillespies.co.uk

© copyright GILLESPIES LLP, all rights reserved

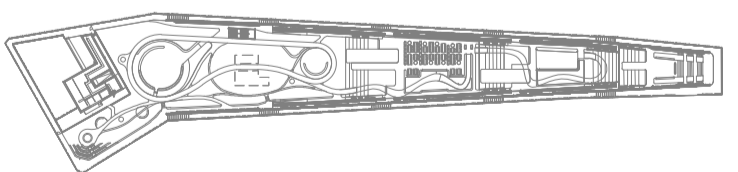

FOR TENDER

Title: Proposed Roof - Landscape Overall Levels Plan

Date: 05.01.17

Project No: P2007133

Scale: 1:500

Size: A1

Drawn: CD

Checked: AM

Drawing No: KXC-A-001-L-GIL-00-11202

Rev: T03

