


NOTES:
1.0 Do not scale from drawing, use figured dimensions only
1.1 All dimensions to be checked on site
1.2 This drawing to be read in conjunction with all other Gillespies drawings and specifications
1.3 For General Arrangement Landscape Plan, refer to KXC-A-001-L-GIL-00-11201
1.4 For Hard Materials, refer to KXC-A-001-L-GIL-00-11211/12/13/14/15
1.5 For Overall Levels Plan, refer to KXC-A-001-L-GIL-00-11202
1.6 For Detailed Levels Plans, refer to KXC-A-001-L-GIL-00-11231/1232/1233/1234/1235
1.7 For Specifications, refer to KXC-A-001-L-GIL-90-SP001
1.8 For Section Plans, refer to KXC-A-001-L-GIL-00-11206
1.9 For Lower Terrace plans, refer to KXC-A-001-L-GIL-00-11251/11255
2.0 For Upper Terrace plans, refer to KXC-A-001-L-GIL-00-11251/11255
2.1 For Balustrade details, refer to Schedule Information
2.2 For North shed North shed wall details, refer to BDP's details
KXC-A-001-L-RDP-21-5114/5000/07/5001
2.3 Refer All Roof Services refer to KXC-A-001-L-GIL-90-11291 - KXC-A-001-L-GIL-90-11295

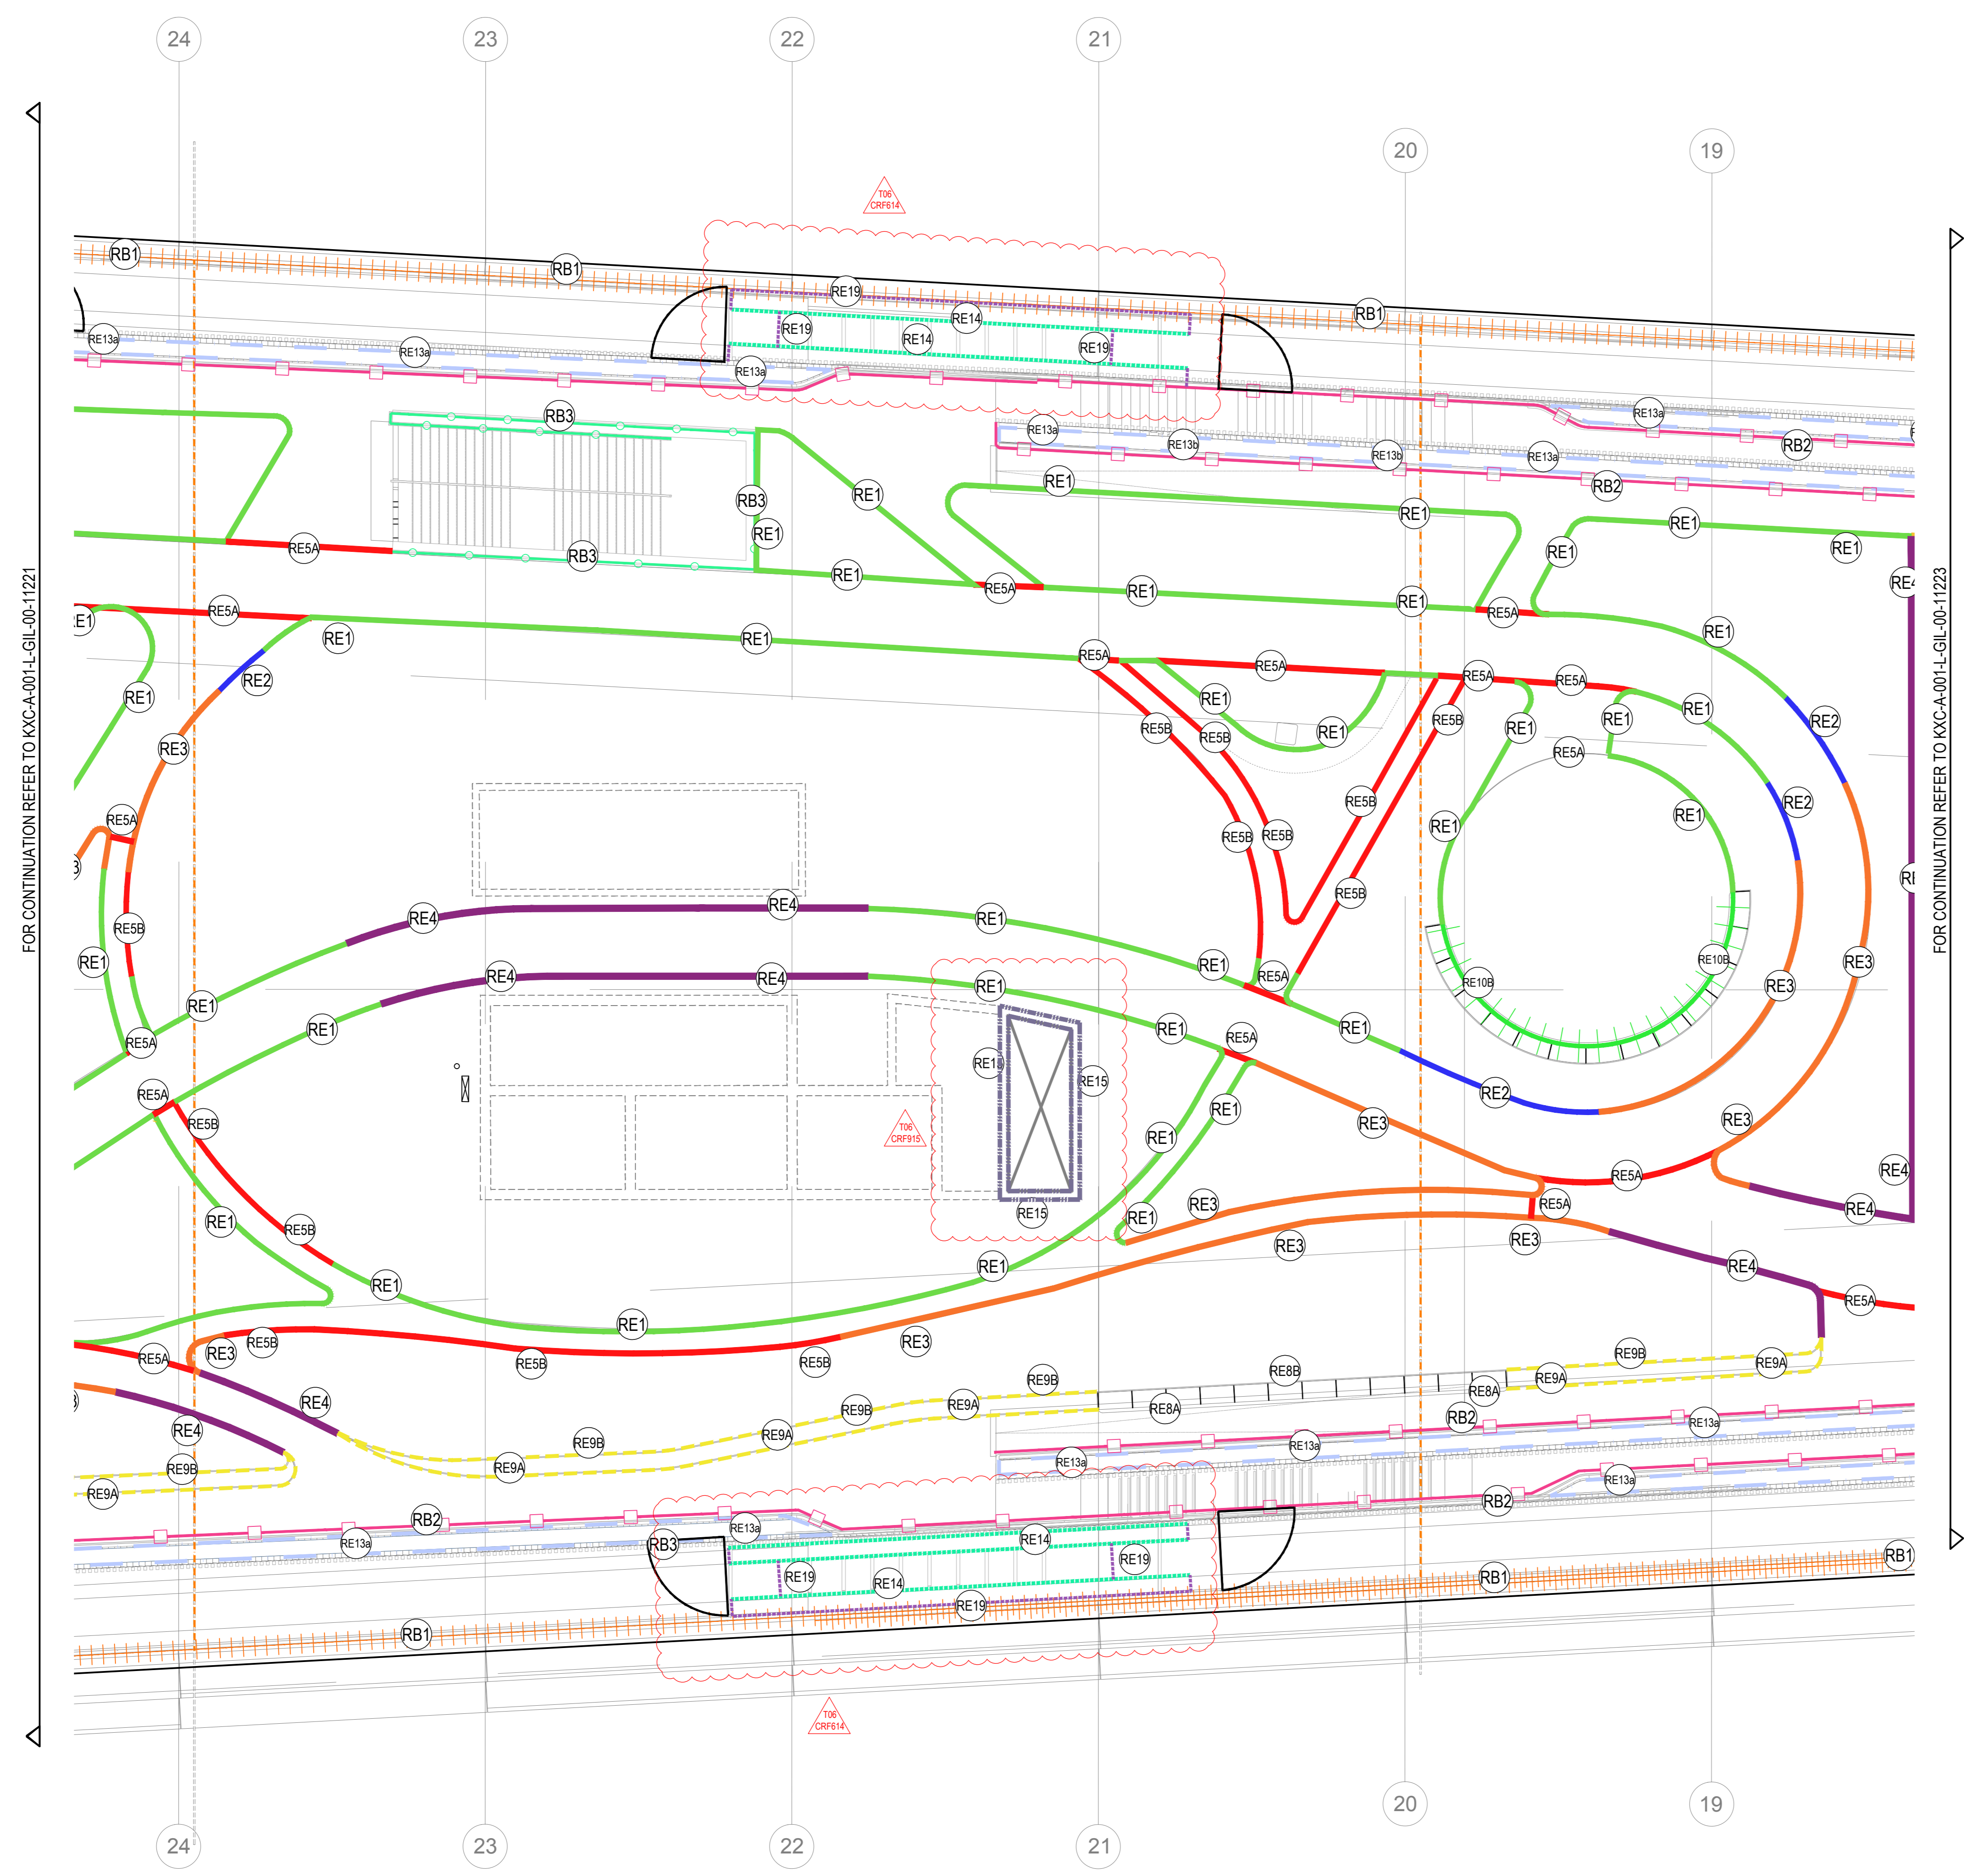

KEY
GENERAL

- BMU GATES
- MOVEMENT JOINT

EDGES

- EDGE TYPE RE1: EDGE 0-425mm with return top edge (GL 90-SP001-Q10-201) Refer to Edge details KXC-A-001-L-GIL-90-50040
- EDGE TYPE RE2: EDGE 0-425mm with return top edge (GL 90-SP001-Q10-201A) Refer to Edge details KXC-A-001-L-GIL-90-50041
- EDGE TYPE RE3: EDGE 0-425mm with return top edge (GL 90-SP001-Q10-201B) Refer to Edge details KXC-A-001-L-GIL-90-50042
- EDGE TYPE RE4: EDGE 0-425mm with return top edge (GL 90-SP001-Q10-201C) Refer to Edge details KXC-A-001-L-GIL-90-50043
- EDGE TYPE RESA: Weathering Steel Flush Edge (GL 90-SP001-Q10-201D) Refer to Edge details KXC-A-001-L-GIL-90-50044
- EDGE TYPE RESB: Weathering Steel Flush Edge (GL 90-SP001-Q10-201E) Refer to Edge details KXC-A-001-L-GIL-90-50044
- EDGE TYPE RE6: Weathered steel. Refer to BDP's details. This also includes perforated panels where required
- EDGE TYPE RE7: Channel steel edge on slopes (GL 90-SP001-Q10-201F) Refer to Edge details KXC-A-001-L-GIL-90-50046
- EDGE TYPE RE8A AND RE8B: 80mm x 40mm channel steel edge with return top edge (RE8A=GL 90-SP001-Q10-201G / RE8B=GL 90-SP001-Q10-201H) Refer to Edge details KXC-A-001-L-GIL-90-50047
- EDGE TYPE RE9A AND RE9B: 80mm x 40mm channel steel edge with return top edge (RE9A=GL 90-SP001-Q10-201I / RE9B=GL 90-SP001-Q10-201J) Refer to Edge details KXC-A-001-L-GIL-90-50048
- EDGE TYPE RE10A: 80mm x 40mm channel steel edge (GL 90-SP001-Q10-201K / G00-2208) Refer to Edge details KXC-A-001-L-GIL-90-50049
- EDGE TYPE RE10B: 80mm x 40mm channel steel edge (GL 90-SP001-Q10-201L / G00-2209) Refer to Edge details KXC-A-001-L-GIL-90-50050
- EDGE TYPE RE10C: 80mm x 40mm channel steel edge (GL 90-SP001-Q10-201M / G00-2209) Refer to Edge details KXC-A-001-L-GIL-90-50050
- EDGE TYPE RE10D: 80mm x 40mm channel steel edge (GL 90-SP001-Q10-201N / G00-2209) Refer to Edge details KXC-A-001-L-GIL-90-50050
- EDGE TYPE RE11: Movable planters in fit out stage
- EDGE TYPE RE12: Weathered panels (GL 90-SP001-Q10-201O) Refer to Edge details KXC-A-001-L-GIL-90-50051
- EDGE TYPE RE13a: Facade planters on flat KXC-A-001-L-GIL-91-50022
- EDGE TYPE RE13b: Facade planters on slope KXC-A-001-L-GIL-91-50023
- EDGE TYPE RE14: RE14 BMU PLANTER EDGE Refer to KXC-A-001-L-GIL-91-50024 and KXC-A-001-L-GIL-91-50025 for detail Refer to Terrace Plans for full extents KXC-A-001-L-GIL-00-11251 - KXC-A-001-L-GIL-00-11255
- EDGE TYPE RE15: Aluminium Flush Edge (GL 90-SP001-Q10-201P) Refer to Edge details KXC-A-001-L-GIL-90-50052
- EDGE TYPE RE16A: Flush metal Edge (GL 90-SP001-Q10-201Q)
- EDGE TYPE RE16B: Flush metal Edge (GL 90-SP001-Q10-201R)
- EDGE TYPE RE17: Steel planters to Code 3 (GL 90-SP001-Q10-201S)
- EDGE TYPE RE18: Movable circular planters in fit out stage
- EDGE TYPE RE19: RE19 STEEL EDGE Refer to KXC-A-001-L-GIL-91-50024 and KXC-A-001-L-GIL-91-50025 for detail (GL 90-SP001-Q10-201T) Refer to Terrace Plans for full extents KXC-A-001-L-GIL-00-11251 - KXC-A-001-L-GIL-00-11255
- EDGE TYPE RE20: North Shed Wall Steel Traps (No BDP's detail KXC-A-001-L-RDP-21-51114) (No BDP's detail KXC-A-001-L-RDP-21-51114)
- BALUSTRADE 1500MM: WARRINGBOROUGH LEVEL Refer to BDP's drawing
- BALUSTRADE 1200MM: LOWER TYP AND UPPER TRAY Refer to BDP's drawing
- BALUSTRADE 1100MM: RAMP: COOLING TOWER VOID & DIAGONAL STAIR Refer to BDP's drawing
- TEMPORARY GUARDING SYSTEM: Refer to North specification KXC-A-001-L-RDP-21-51114
- HANDRAIL: Galvanized steel to match BDP's handrail on slope edges (GL 90-SP001-L37-150A)

FOR ALL EDGES WITH PERFORATION, REFER TO DETAILS FOR EXACT LOCATION

T06	For Tender (CRF 614 & CRF 915)	SH	AM	01.11.19
T05	For Tender (CRF 381 / 420 & 614)	SH	PNV	23.05.19
T04	For Tender (NAC)	SH	DC	02.08.18
T03	For Tender (CRF 137)	SH	AM	04.04.18
T02	Stage 4 Update	SH	AM	15.12.17
T01	Stage 4 Issue	CD	AM	29.09.17
PO2	Issued for Stage 4 (95% ISSUE)	MB	AM	11.08.17
PO1	Issued for Stage 4 (75% ISSUE)	CD	AM	21.07.17
PO0	Issued for Stage 4 (50% ISSUE)	CD	AM	20.06.17

GILLESPIES
13 Pancras Square, London EC2A 4DF
P: 020 7324 2939 F: 020 7324 3888 E: gillespies@gillespies.co.uk

© copyright GILLESPIES LLP, all rights reserved

FOR TENDER

Issue No	2008/2017
Title	Proposed Roof - Detailed Landscape Hard Materials Plan 02
Scale	1:100
Author	AD
Checker	CD
Approver	AM
Project No	KXC-A-001-L-GIL-00-11222
Sheet No	T06