


00
2007 Key Plan
Scale 1:1500 @ A1



UK-LON-KGX1
The Delivery Room
2nd Floor
2 Pancras Square
London, N1C 4AG

- NOTES:
- 1.0 Do not scale from drawing, use figured dimensions only
 - 1.1 All dimensions to be checked onsite
 - 1.2 This drawing to be read in conjunction with all other Gillespies drawings and specifications
 - 1.3 For General Arrangement Landscape Plan, refer to KXC-A-001-L-GIL-00-11201
 - 1.4 For Hard Materials, refer to KXC-A-001-L-GIL-00-11211 - KXC-A-001-L-GIL-00-11215
 - 1.5 For Walls and Edges, refer to KXC-A-001-L-GIL-00-11221 - KXC-A-001-L-GIL-00-11225
 - 1.6 For Detailed Levels, refer to KXC-A-001-L-GIL-00-11241 - KXC-A-001-L-GIL-00-11245
 - 1.7 For Landscape Roof specifications refer to KXC-A-001-L-GIL-90-SP001

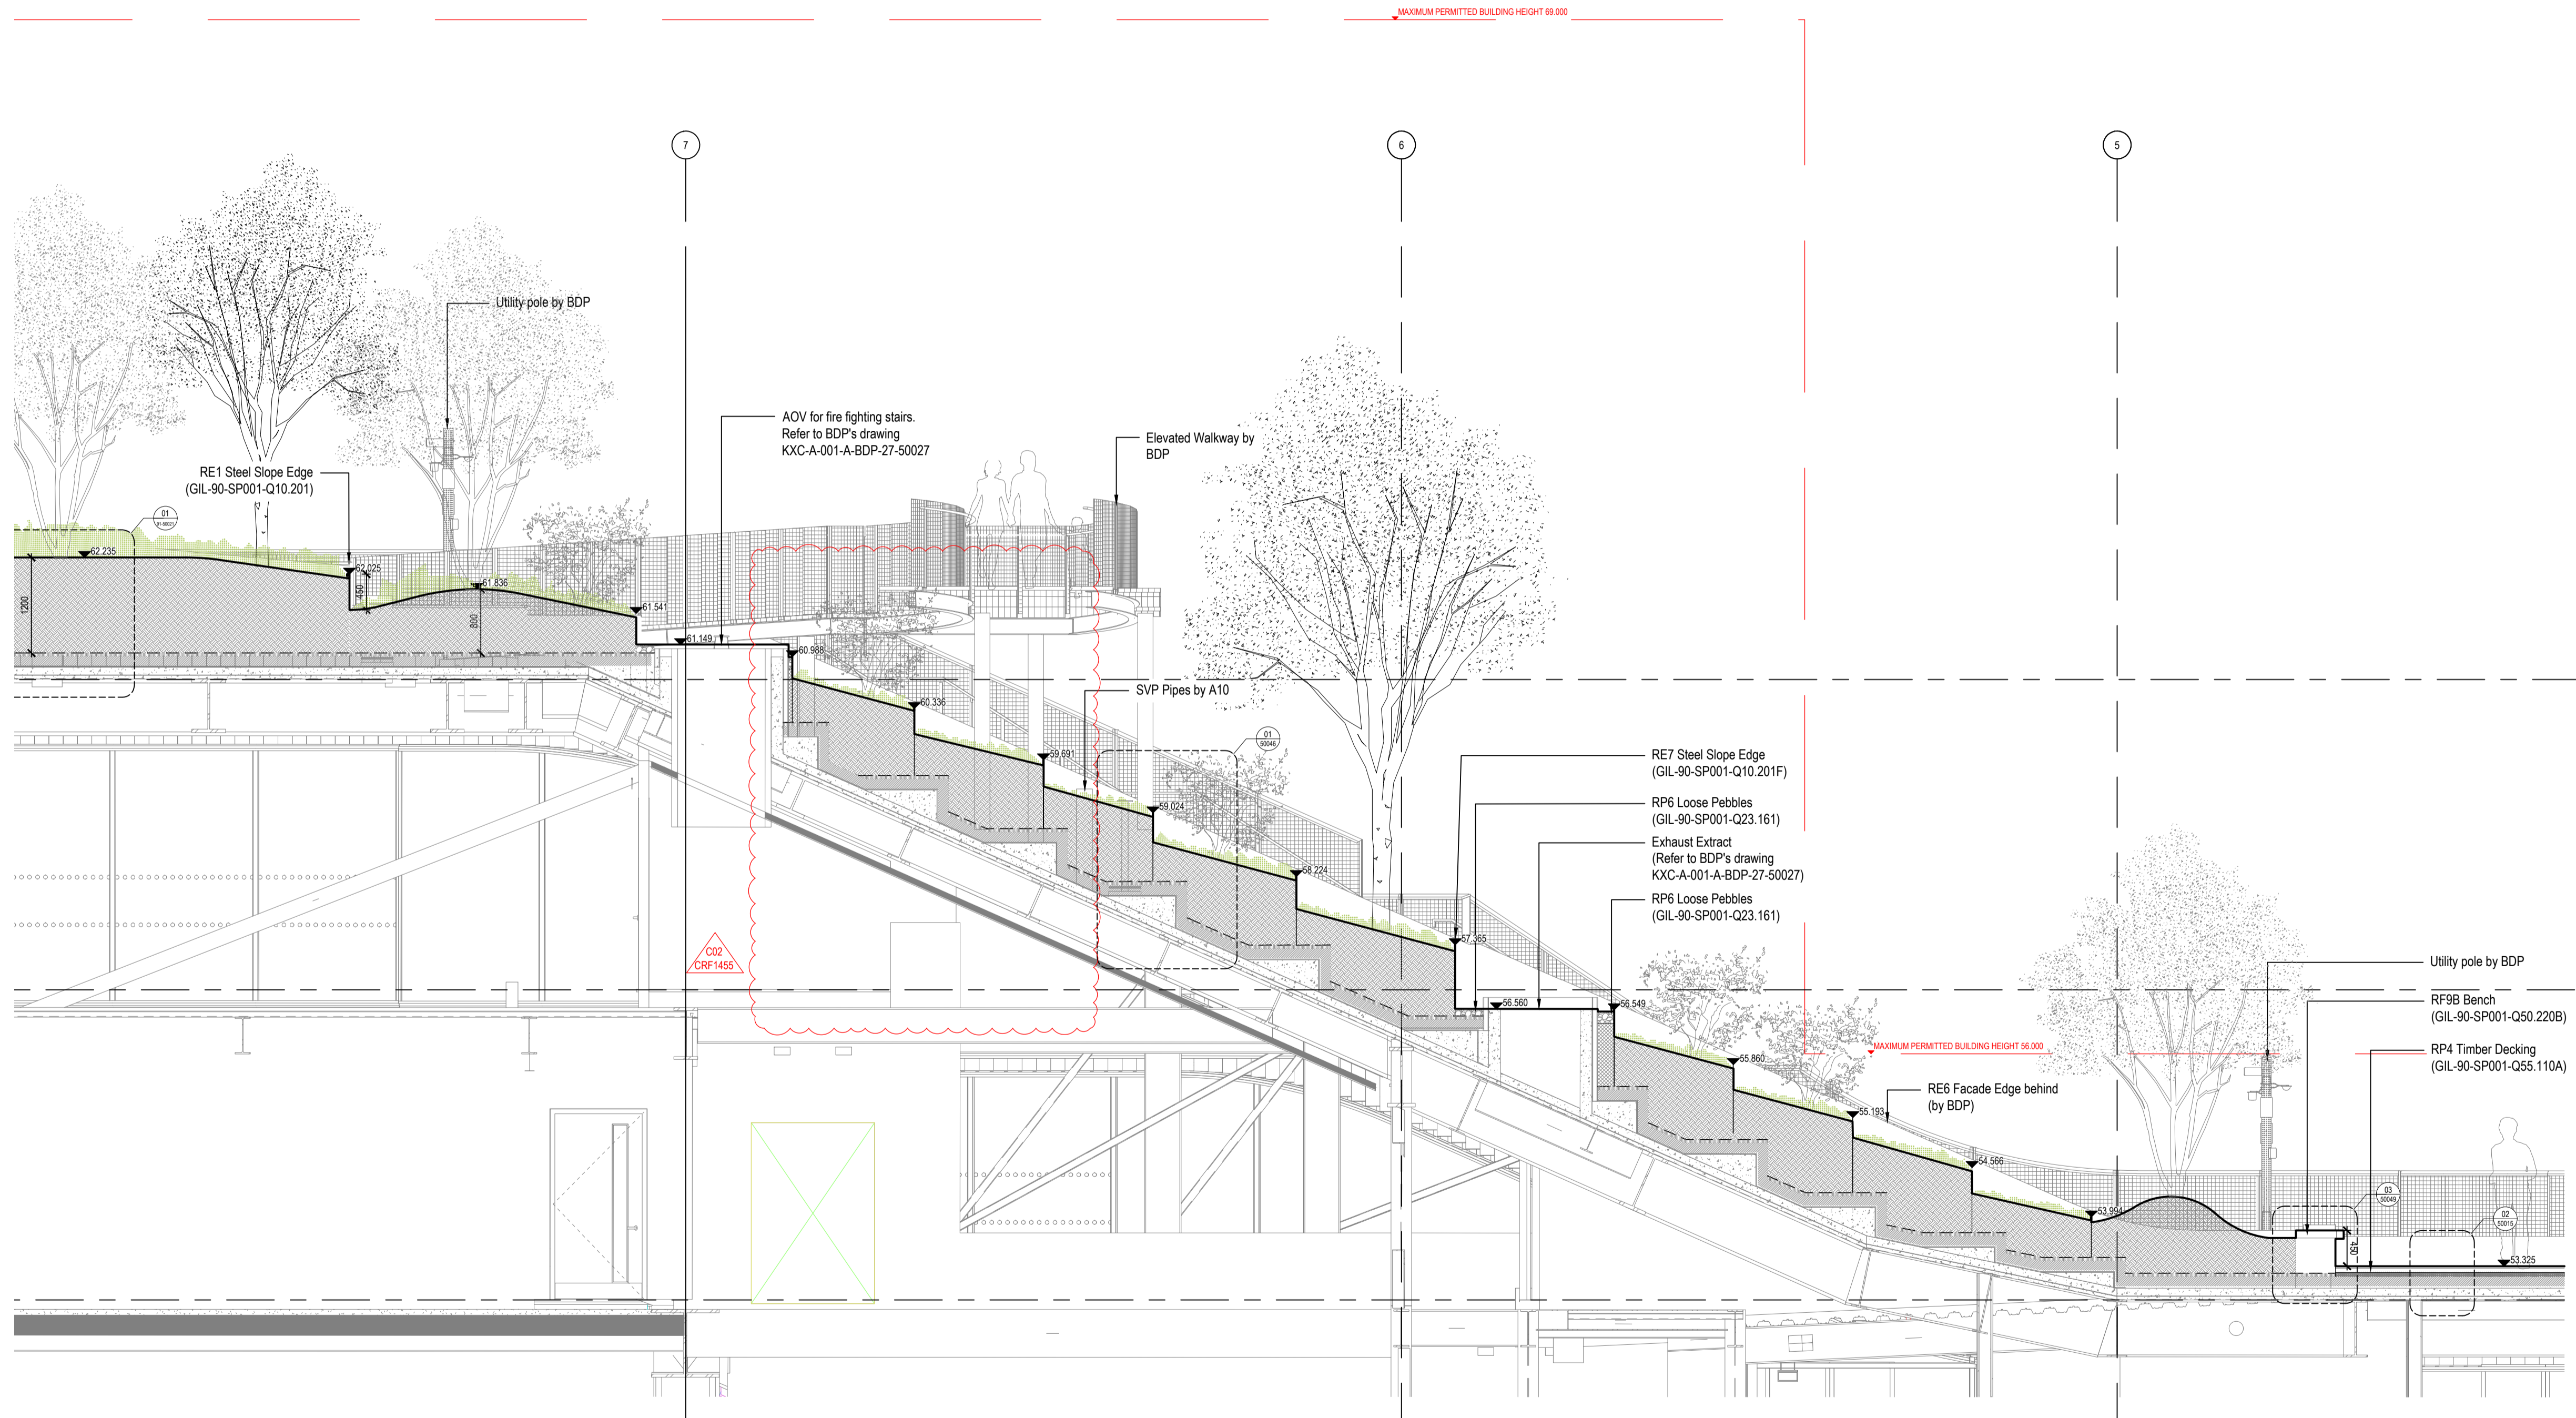


01
2007 Section - Garden to Headland Slope
Scale 1:50 @ A1

REVISION	DESCRIPTION	DATE	BY	CHKD
C02	For Construction (CRF 1455)	21.10.20	SH	AM
C01	For Construction (CRF 1298)	22.04.20	SH	AM
T03	For Tender (CRF 693)	10.12.19	SH	AM
T02	Stage 4 Update	15.12.17	SH	AM
T01	Stage 4 Issue	29.09.17	EB	AM

GILLESPIES

1 St John's Square, London EC1M 4DH
P: 020 7253 2929 F: 020 7253 3900 E: design.london@gillespies.co.uk

© copyright GILLESPIES LLP, all rights reserved

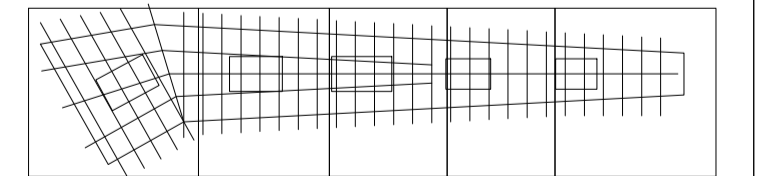

FOR CONSTRUCTION

PROPOSED ROOF -
GARDEN TO HEADLAND
SLOPE 02

KXC-A-001-L-GIL-00-20007

Date: 29/09/17
Project No: P2007133
Scale: 1:50
Size: A1
Drawn: EB
Checked: AM
Rev: C02

