


00
2020
Key Plan - Garden
Scale 1:1500 @ A1



UK-LON-KGX1

The Delivery Room
2nd Floor
2 Pancras Square
London, N1C 4AG

NOTES:
1.0 Do not scale from drawing, use figured dimensions only
1.1 All dimensions to be checked onsite
1.2 This drawing to be read in conjunction with all other Gillespies drawings and specifications
1.3 For General Arrangement Landscape Plan, refer to KXC-A-001-L-GIL-00-11201
1.4 For Hard Materials, refer to
KXC-A-001-L-GIL-00-11211/11212/11213/11214/11215
1.5 For Walls and Edges, refer to
KXC-A-001-L-GIL-00-11221/11222/11223/11224/11225
1.6 For Overall Levels Plan, refer to KXC-A-001-L-GIL-00-11202
1.7 For Detailed Levels, refer to
KXC-A-001-L-GIL-00-11231/11232/11233/11234/11235

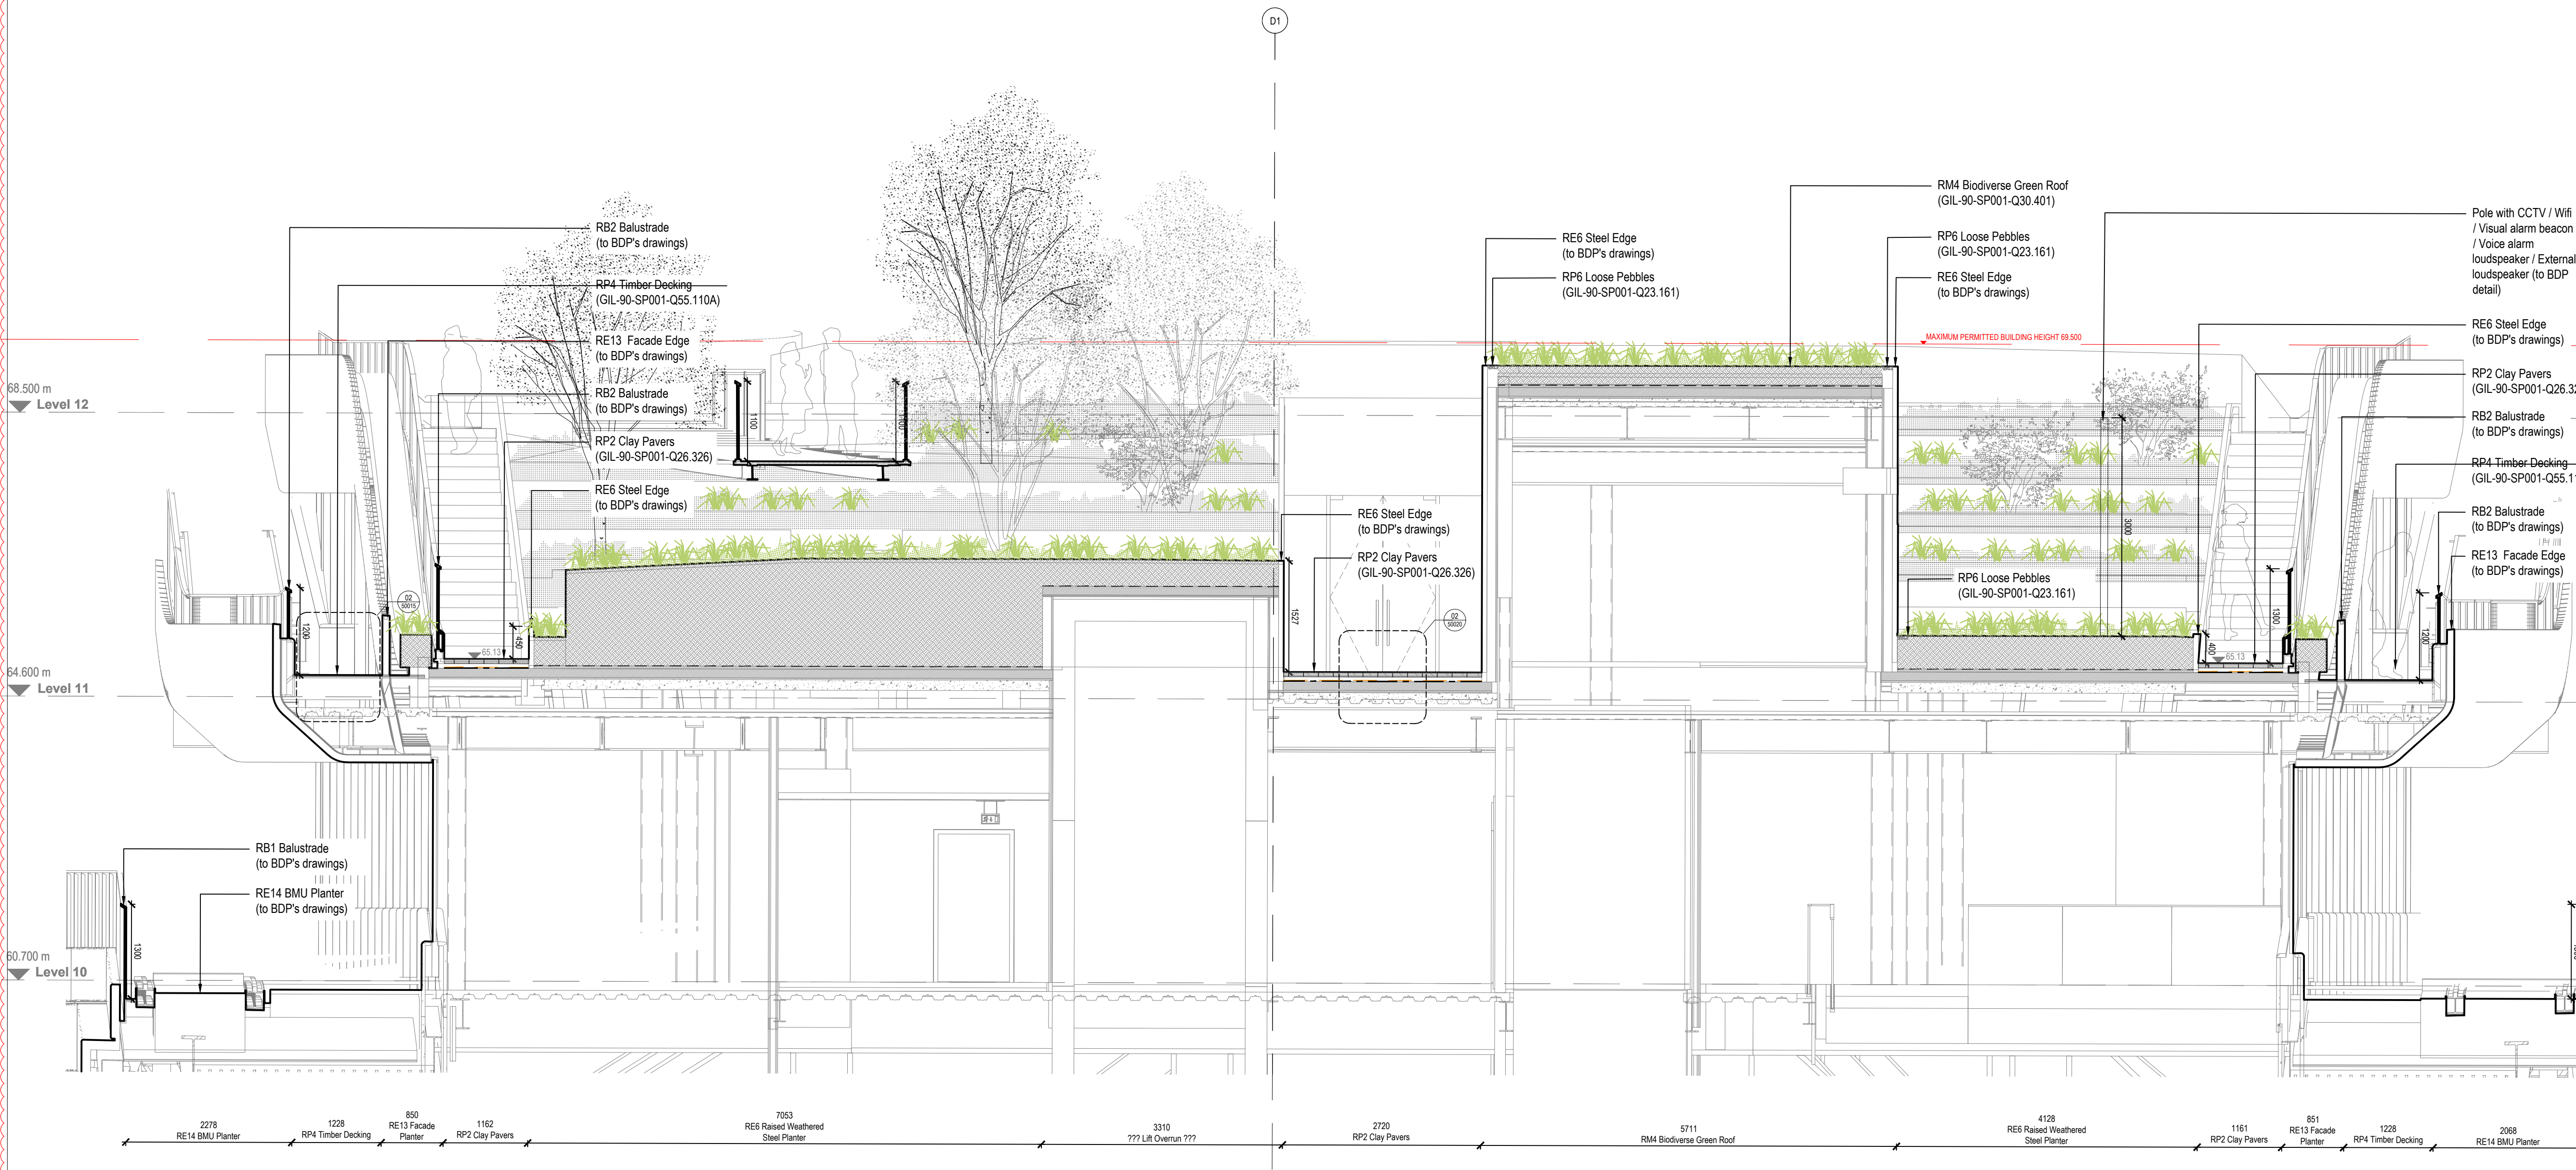


T02	Stage 4 Update	SH	AM	15.12.17
T01	Stage 4 Issue	EB	AM	29.09.17
P01	Issued for Stage 3	GG	AM	25.01.17
P00	Issued for Planning (DRAFT)	SH	AM	05.01.17

REVISION DESCRIPTION DRAWN CHECKED DATE

GILLESPIES

1 St John's Square, London EC1M 4EH
P: 020 7253 2020 F: 020 7253 3900 E: design.london@gillespies.co.uk

© copyright GILLESPIES LLP, all rights reserved

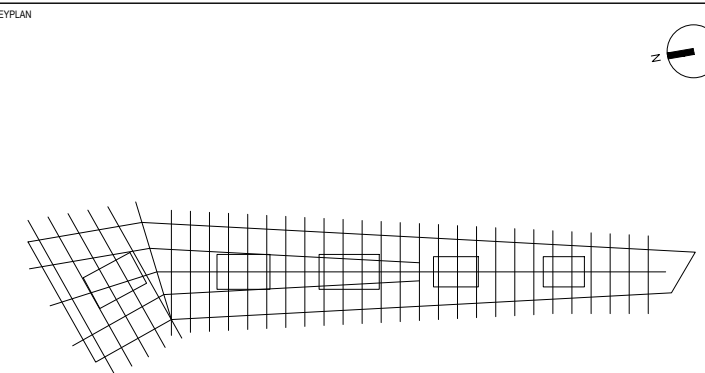

Status
FOR TENDER

Title	Date
Proposed Roof - Plateau to Field Slope Elevation	05.01.17
Project No:	P2007133
Scale:	1:50
Size:	A1
Drawn:	SH
Checked:	AM
Drawing No.	Rev:
KXC-A-001-L-GIL-00-20020	T02



01
2020
Plateau to Field Slope Elevation
Scale 1:50 @ A1