



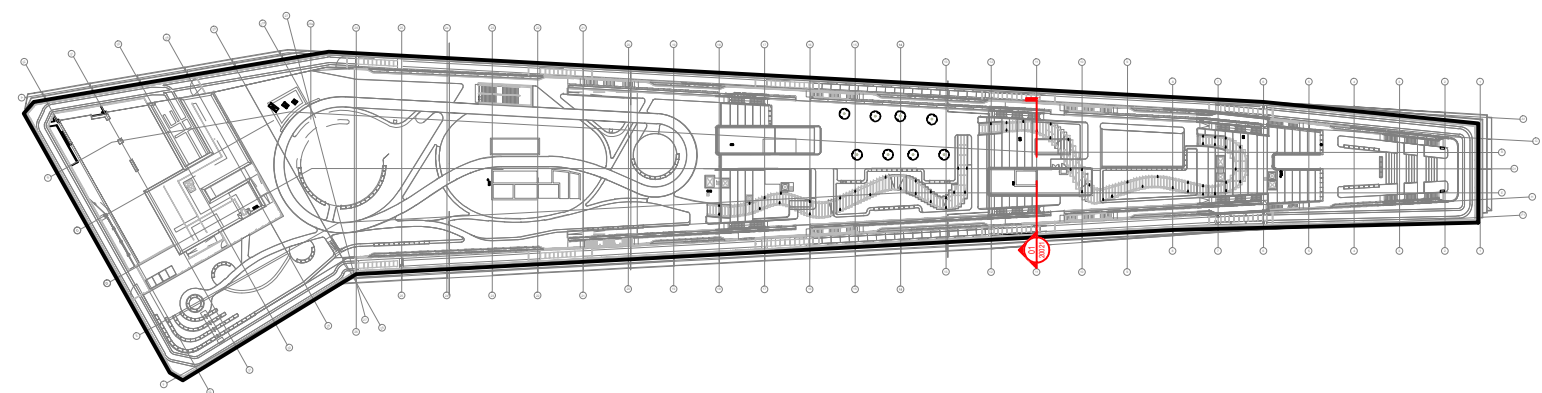

00
20021
Key Plan
Scale 1:1500 @ A1

NOTES:

1.0 Do not scale from drawing, use figured dimensions only
1.1 All dimensions to be checked onsite
1.2 This drawing to be read in conjunction with all other Gillespies drawings and specifications
1.3 For General Arrangement Landscape Plan, refer to KXC-A-001-L-GIL-00-11201
1.4 For Hard Materials, refer to KXC-A-001-L-GIL-00-11211 / 11212 / 11213 / 11214 / 11215
1.5 For Walls and Edges, refer to KXC-A-001-L-GIL-00-11221 / 11222 / 11223 / 11224 / 11225
1.6 For Overall Levels Plan, refer to KXC-A-001-L-GIL-00-11202
1.7 For Detailed Levels, refer to KXC-A-001-L-GIL-00-11231 / 11232 / 11233 / 11234 / 11235
1.8 For Landscape Roof specifications refer to KXC-A-001-L-GIL-90-SP001

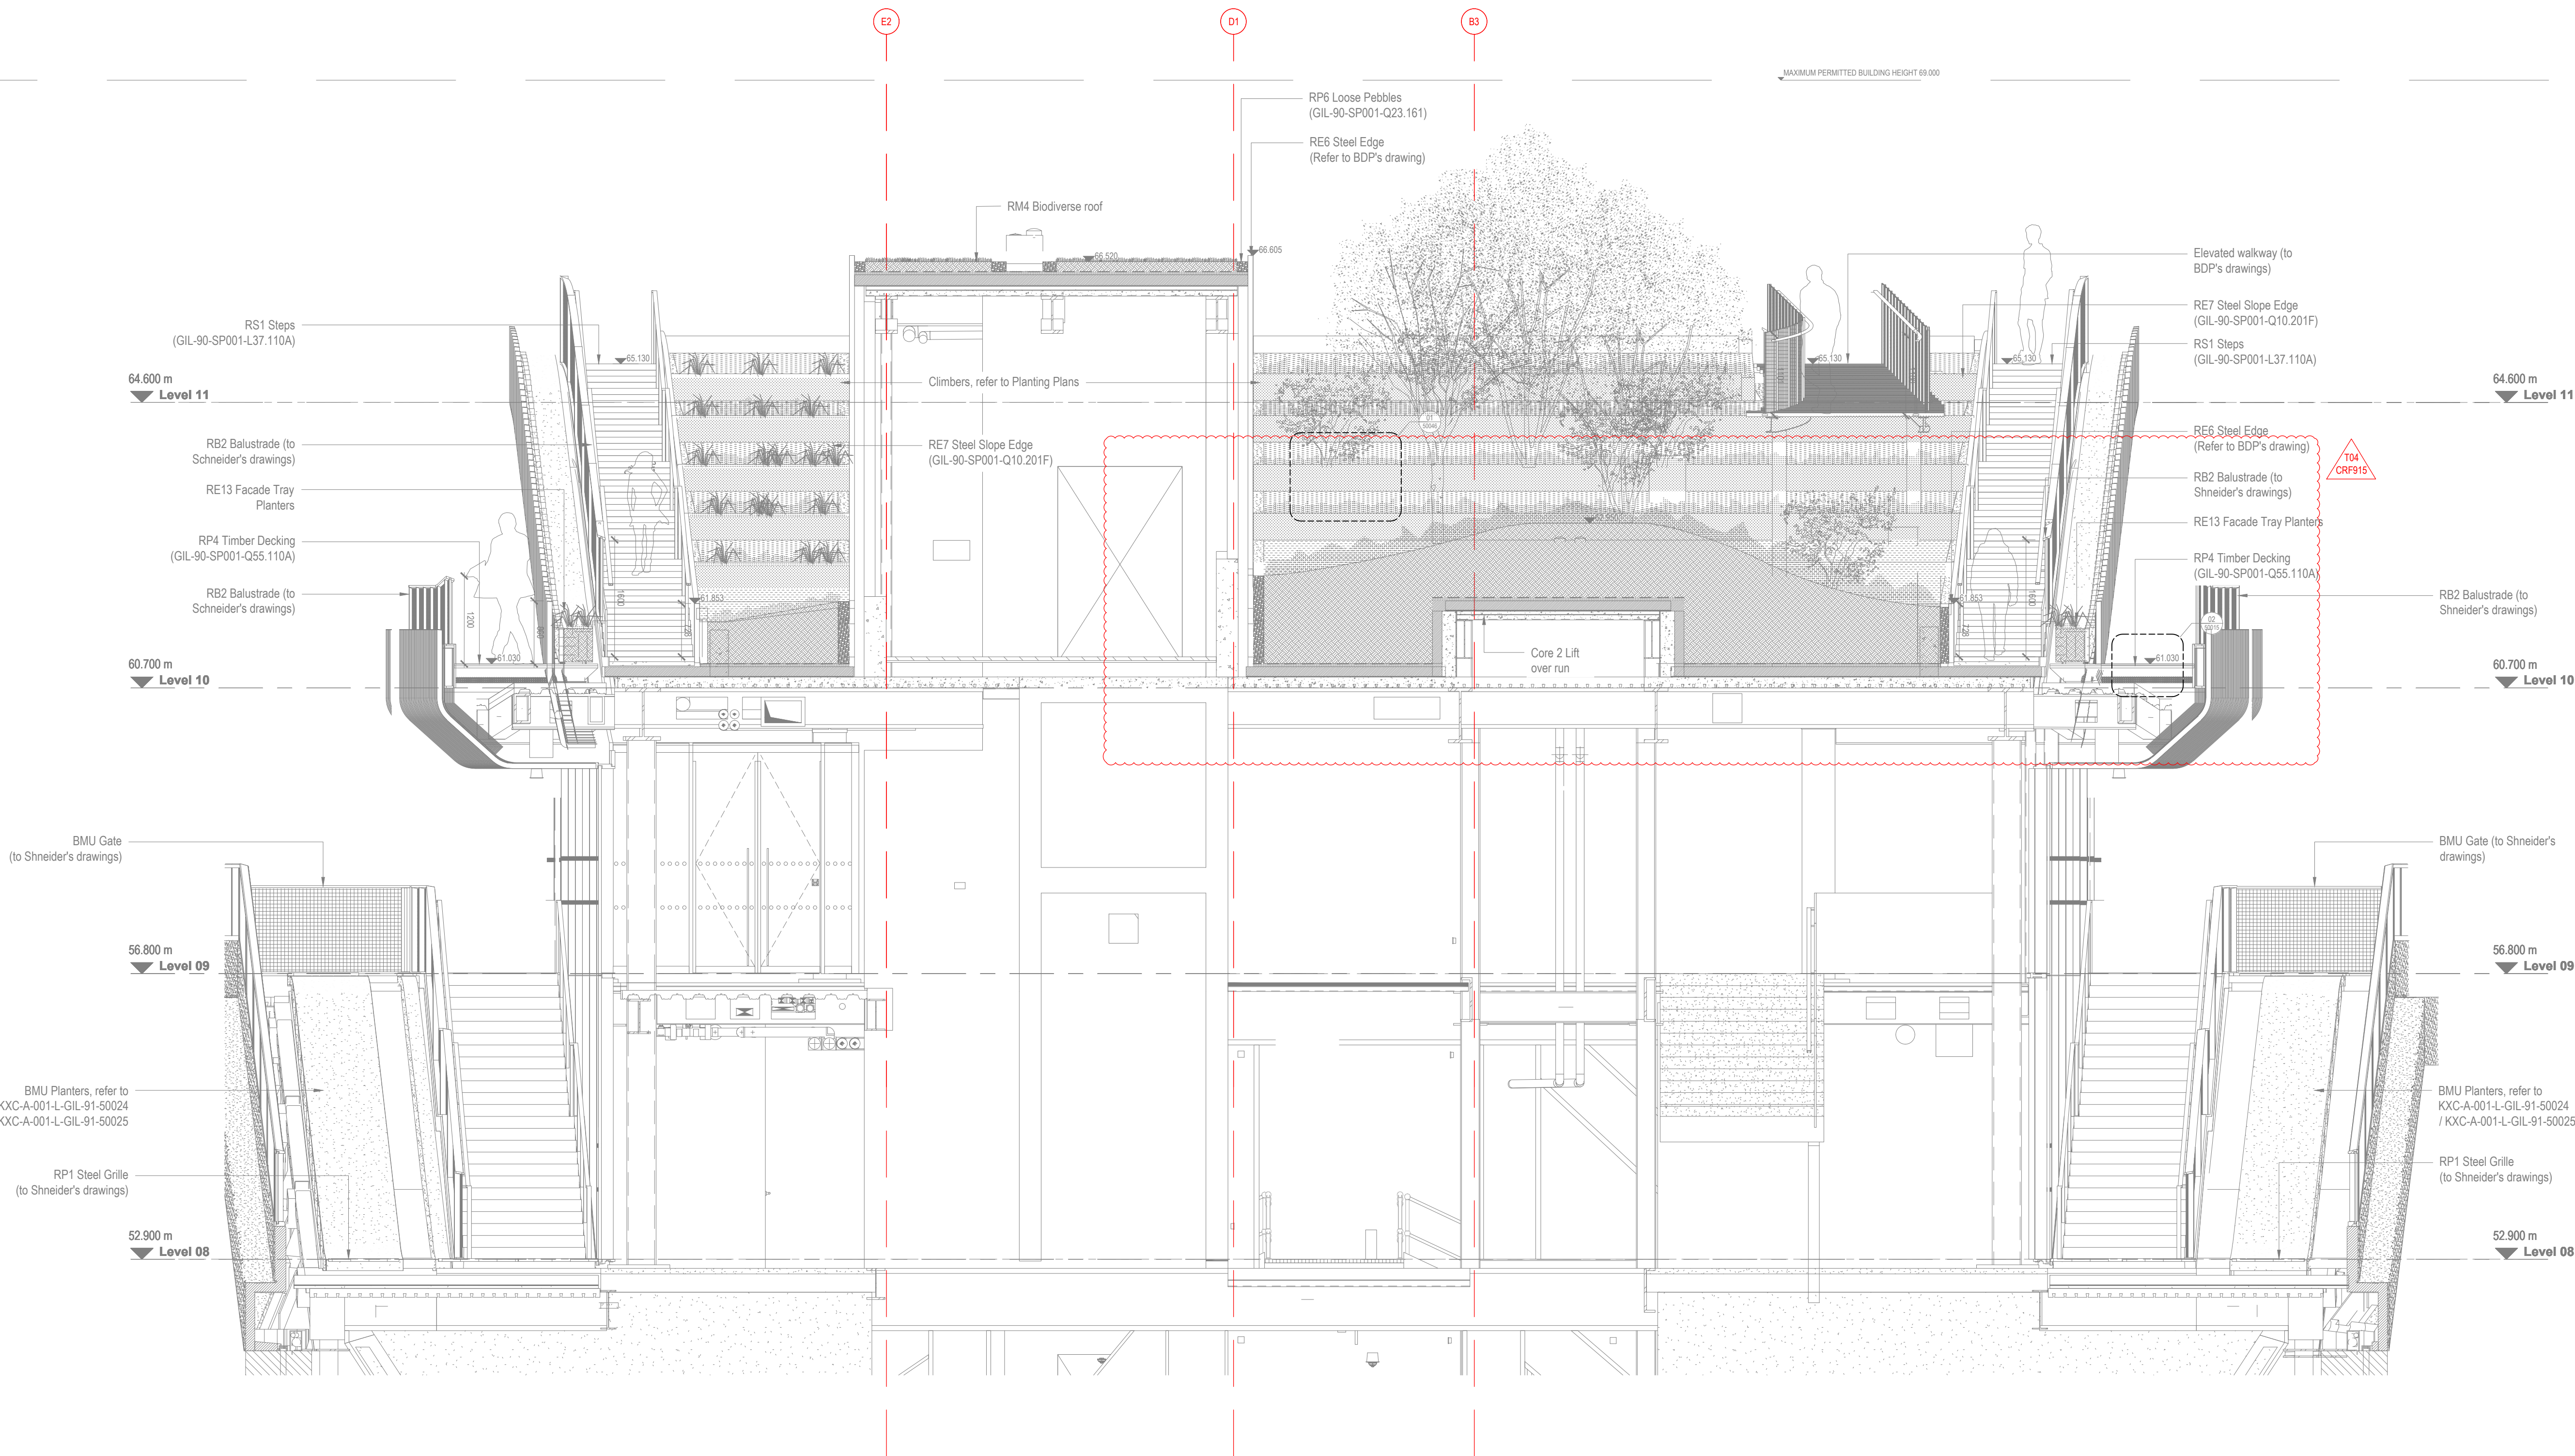

T04	For Tender (CRF 915)	SH	AM	05.12.19
T03	For Tender (CRF 381)	SH	PW	23.05.19
T02	Stage 4 Update	SH	AM	15.12.17
T01	Stage 4 Issue	EB	AM	29.09.17

REVISION	DESCRIPTION	DRAWN	CHECKED	DATE
----------	-------------	-------	---------	------

GILLESPIES

1 St John's Square, London EC1M 4DH
P: 020 7253 2029 F: 020 7253 3900 E: design.london@gillespies.co.uk

© copyright GILLESPIES LLP, all rights reserved

KEY PLAN



Status

FOR TENDER

Title

Field to Garden Slope Elevation

Date

29/09/17

Project No

P2007133

Scale

1:50

Drawn

A1

Checked

EB

AM

Rev

T04

Drawing No

KXC-A-001-L-GIL- 00-20021

Scale

1:50 @ A1

0 1 2 3 4 5m

01
20021
Section - Field to Garden Slope Elevation
Scale 1:50 @ A1