


01
20040
Key Plan - Headland
Scale 1:1500 @ A1

NOTES:

1.0 Do not scale from drawing, use figured dimensions only
1.1 All dimensions to be checked onsite
1.2 This drawing to be read in conjunction with all other Gillespies drawings and specifications
1.3 For General Arrangement Landscape Plan, refer to KXC-A-001-L-GIL-00-11201
1.4 For Hard Materials, refer to KXC-A-001-L-GIL-00-11211 - KXC-A-001-L-GIL-00-11215
1.5 For Walls and Edges, refer to KXC-A-001-L-GIL-00-11221 - KXC-A-001-L-GIL-00-11225
1.6 For Detailed Levels, refer to KXC-A-001-L-GIL-00-11241 - KXC-A-001-L-GIL-00-11245
1.7 For Landscape Roof specifications refer to KXC-A-001-L-GIL-90-SP001

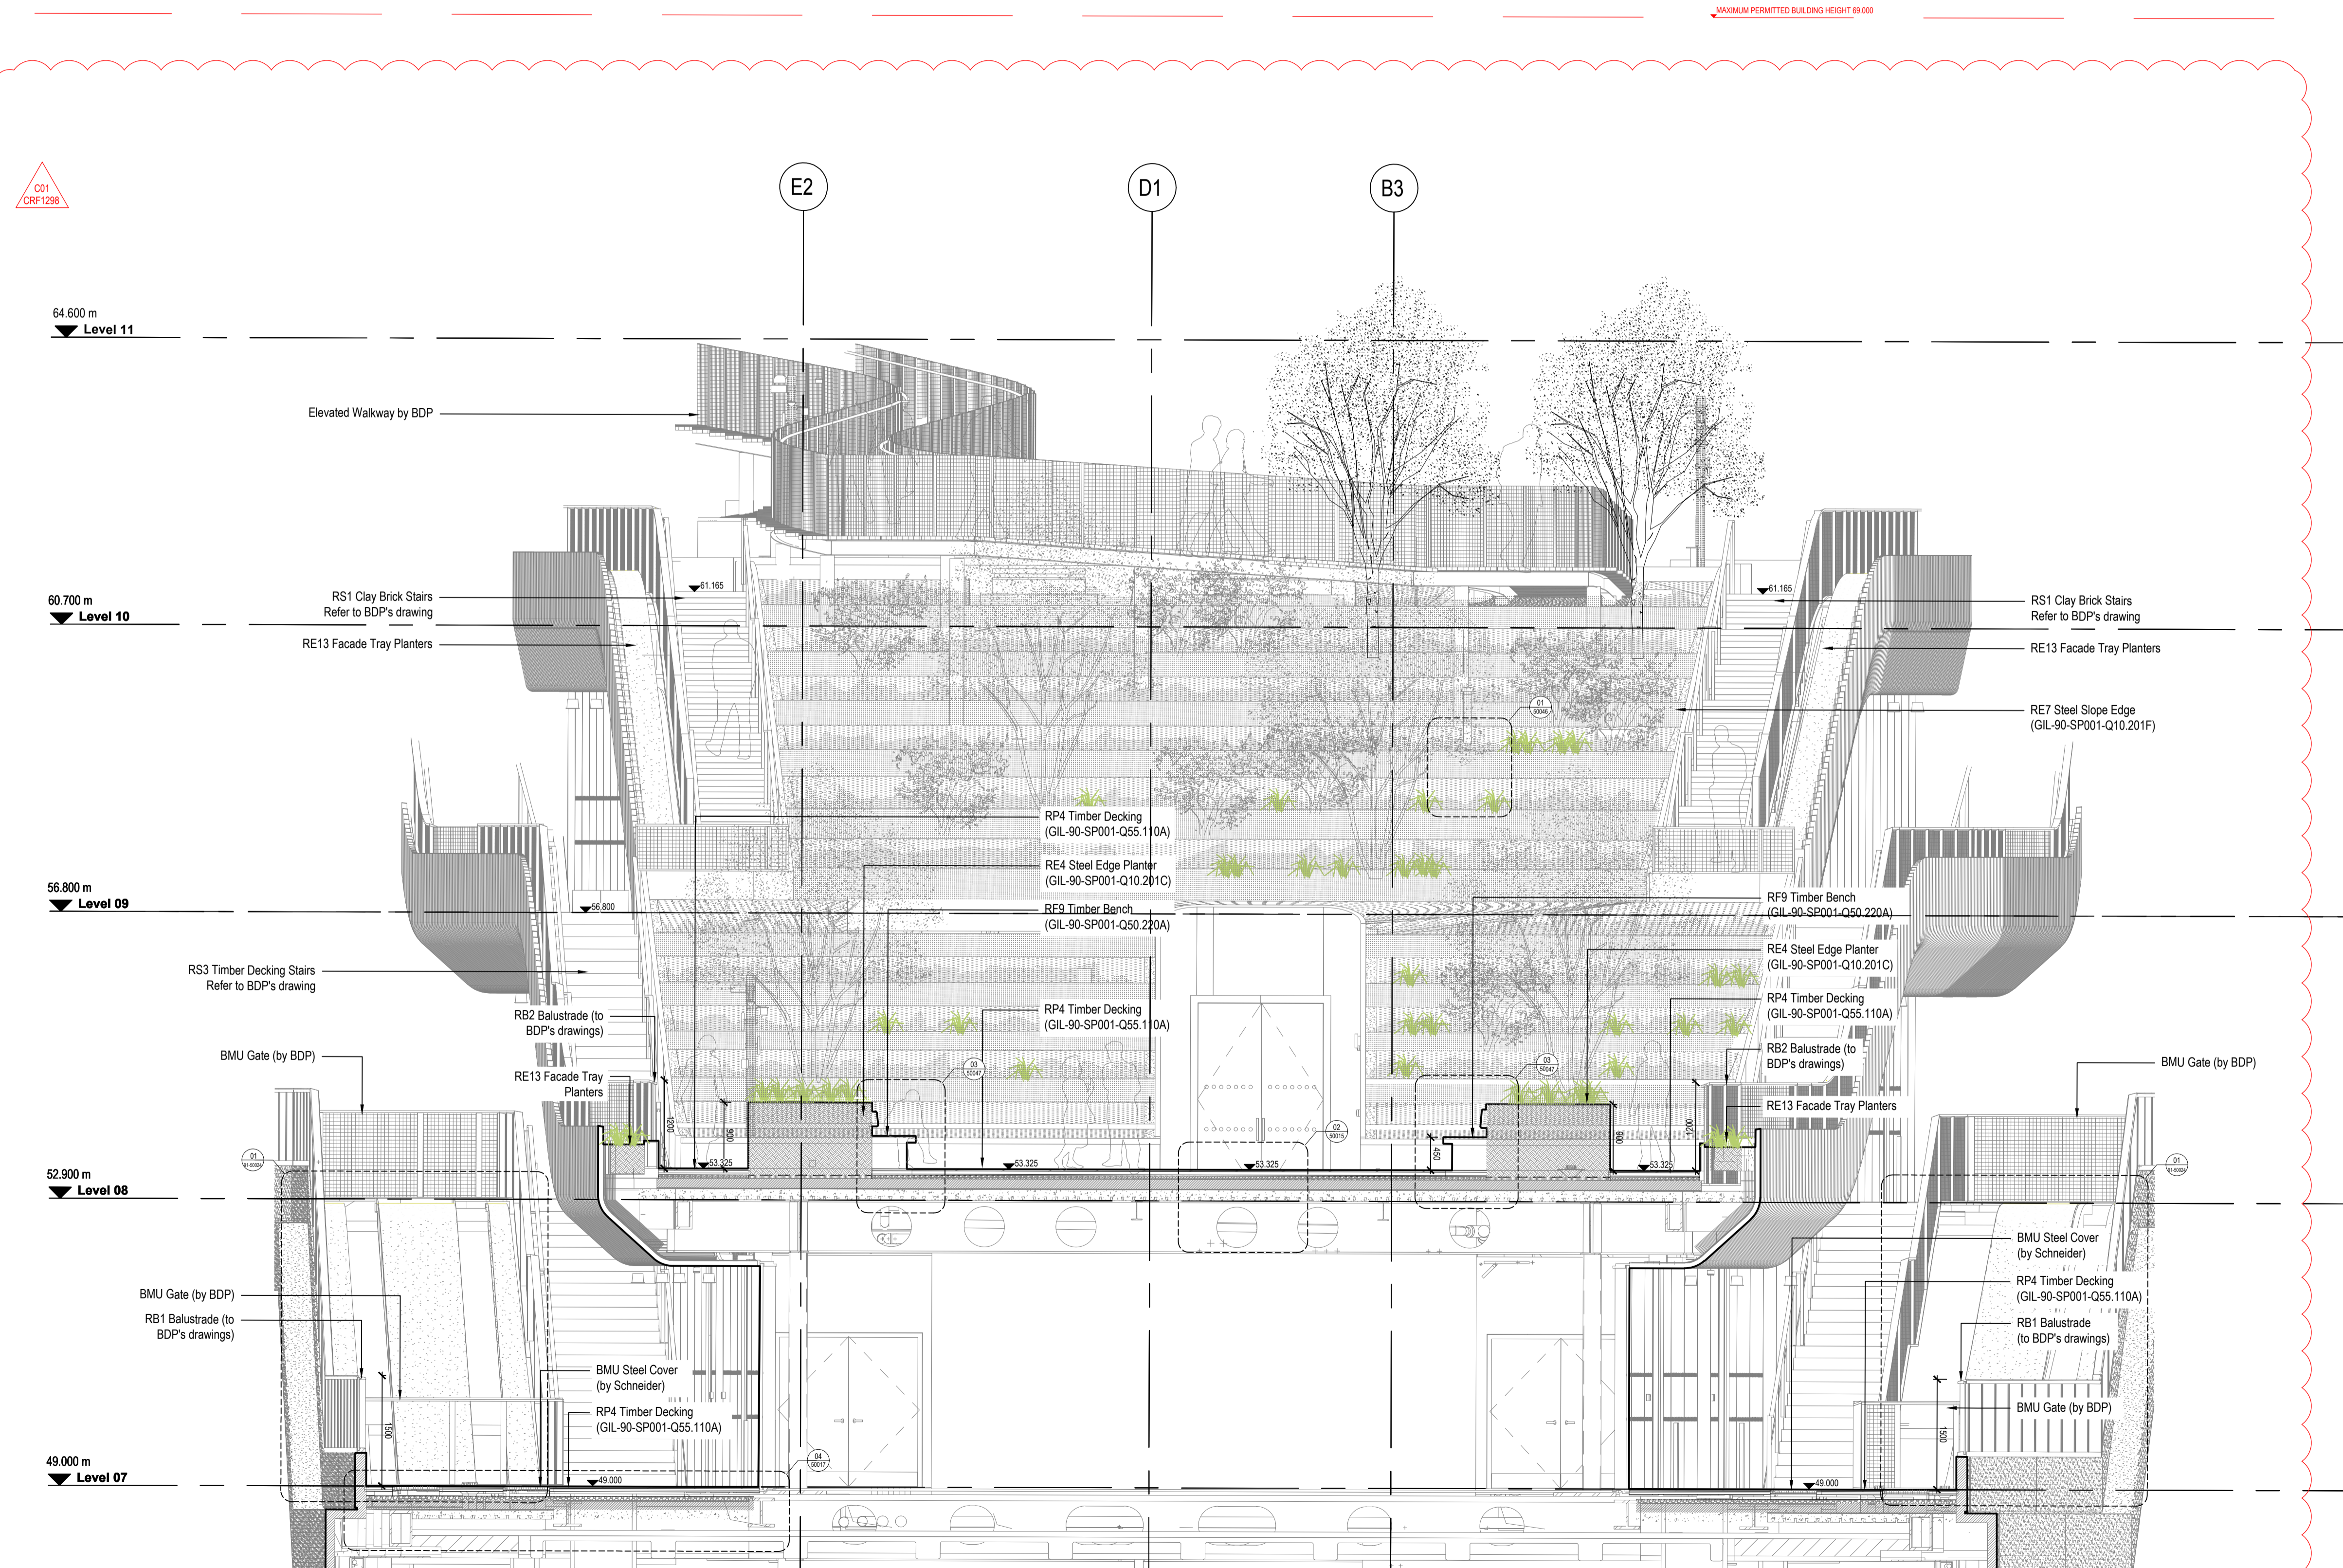

02
20040
Section - Headland - Gridline 4
Scale 1:50 @ A1


C01	For Construction (CRF 1298)	SH	AM	22.04.20
T04	For Tender (CRF 698)	SH	PW	08.05.19
T03	For Tender (CRF 190 / 244)	SH	AM	02.08.18
T02	Stage 4 Update	SH	AM	15.12.17
T01	Stage 4 Issue	EB	AM	29.09.17
P04	Issued to include services only	SH	AM	01.09.17
P03	Issued for Stage 4 (75% ISSUE)	CD	AM	21.07.17
P02	Issued for Stage 4 (50% ISSUE)	CD	AM	20.06.17
P01	Issued for Stage 3	SH	AM	25.01.17
P00	For Planning (DRAFT)	SH	AM	05.01.17

GILLESPIES

1 St John's Square, London EC1M 4DH
P: 020 7253 2029 F: 020 7253 3900 E: design.london@gillespies.co.uk

© copyright GILLESPIES LLP, all rights reserved

KEY PLAN

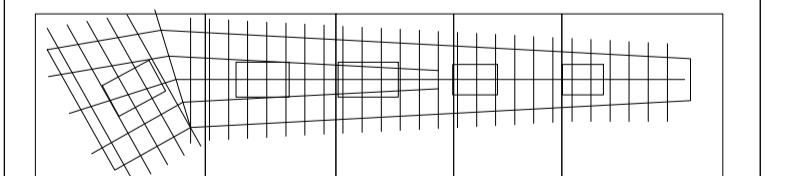

FOR CONSTRUCTION

Title	05/01/17
Project No.	P2007133
Scale	1:50
Drawn	A1
Checked	SH
AM	
Drawing No.	
KXC-A-001-L-GIL-00-20040	C01

