


00  
20041  
**Key Plan - Garden**  
Scale 1:1500 @ A1



UK-LON-KGX1

The Delivery Room  
2nd Floor  
2 Pancras Square  
London, N1C 4AG

- NOTES:
- 1.0 Do not scale from drawing, use figured dimensions only
  - 1.1 All dimensions to be checked onsite
  - 1.2 This drawing to be read in conjunction with all other Gillespies drawings and specifications
  - 1.3 For General Arrangement Landscape Plan, refer to KXC-A-001-L-GIL-00-11201
  - 1.4 For Hard Materials, refer to KXC-A-001-L-GIL-00-11211/11212/11213/11214/11215
  - 1.5 For Walls and Edges, refer to KXC-A-001-L-GIL-00-11221/11222/11223/11224/11225
  - 1.6 For Overall Levels Plan, refer to KXC-A-001-L-GIL-00-11202
  - 1.7 For Detailed Levels, refer to KXC-A-001-L-GIL-00-11231/11232/11233/11234/11235

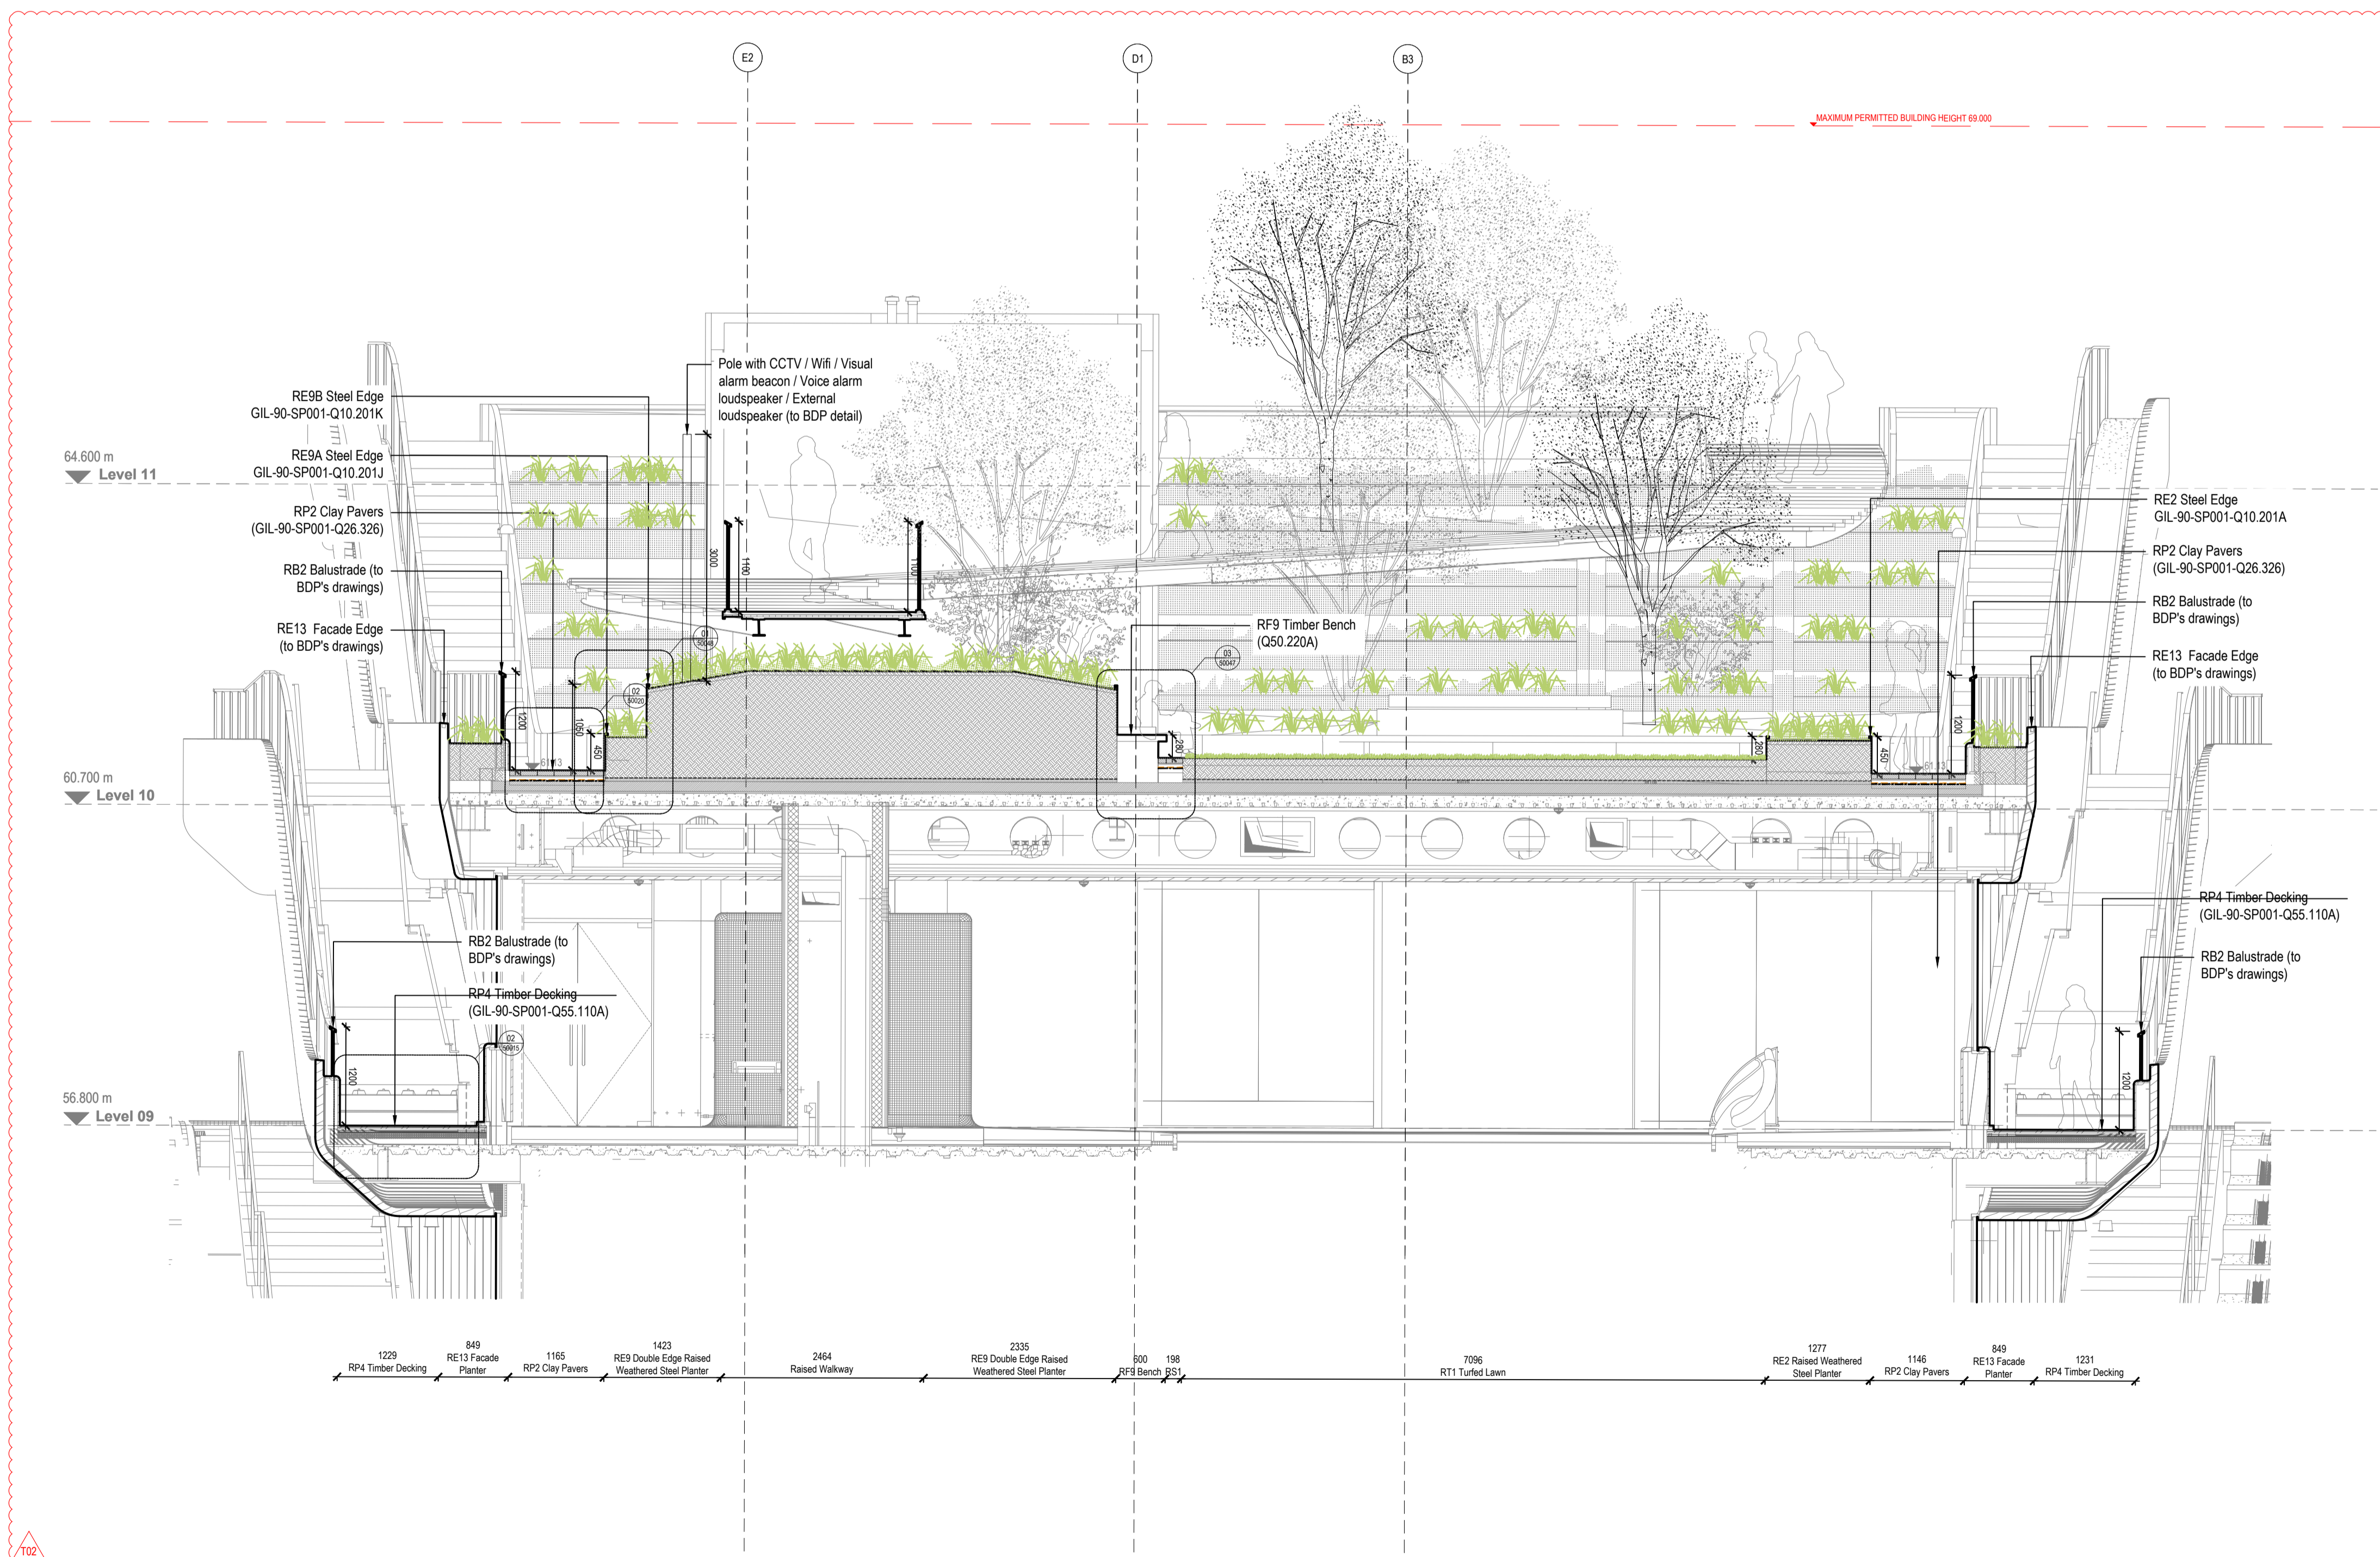

T02	Stage 4 Update	SH	AM	15.12.17
T01	Stage 4 Issue	EB	AM	29.09.17
P04	Issued to include services only	SH	AM	01.09.17
P03	Issued for Stage 4 (75% ISSUE)	CD	AM	21.07.17
P02	Issued for Stage 4 (50% ISSUE)	CD	AM	20.06.17
P01	Issued for Stage 3	SH	AM	25.01.17
P00	For Planning (DRAFT)	SH	AM	05.01.17

REVISION DESCRIPTION DRAWN CHECKED DATE

# GILLESPIES

1 St John's Square, London EC1M 4DH  
P: 020 7253 2800 F: 020 7253 3900 E: design.london@gillespies.co.uk

© copyright GILLESPIES LLP, all rights reserved

FOR TENDER

Title: **Proposed Roof Cross Section - Garden**

Date: 05.01.17

Project No: P2007133

Scale: 1:50

Size: A1

Drawn: SH

Checked: AM

Drawing No: KXC-A-001-L-GIL-00-20041

Rev: T02

01  
20041  
**Garden - Gridline 9**  
Scale 1:50 @ A1