





- NOTES:
- 1.0 Do not scale from drawing, use figured dimensions only
  - 1.1 All dimensions to be checked onsite
  - 1.2 This drawing to be read in conjunction with all other Gillespies drawings and specifications
  - 1.3 For General Arrangement Landscape Plan, refer to KXC-A-001-L-GIL-00-11201
  - 1.4 For Hard Materials, refer to KXC-A-001-L-GIL-00-11211/11212/11213/11214/11215
  - 1.5 For Walls and Edges, refer to KXC-A-001-L-GIL-00-11221/11222/11223/11224/11225
  - 1.6 For Overall Levels Plan, refer to KXC-A-001-L-GIL-00-11202
  - 1.7 For Detailed Levels, refer to KXC-A-001-L-GIL-00-11231/11232/11233/11234/11235

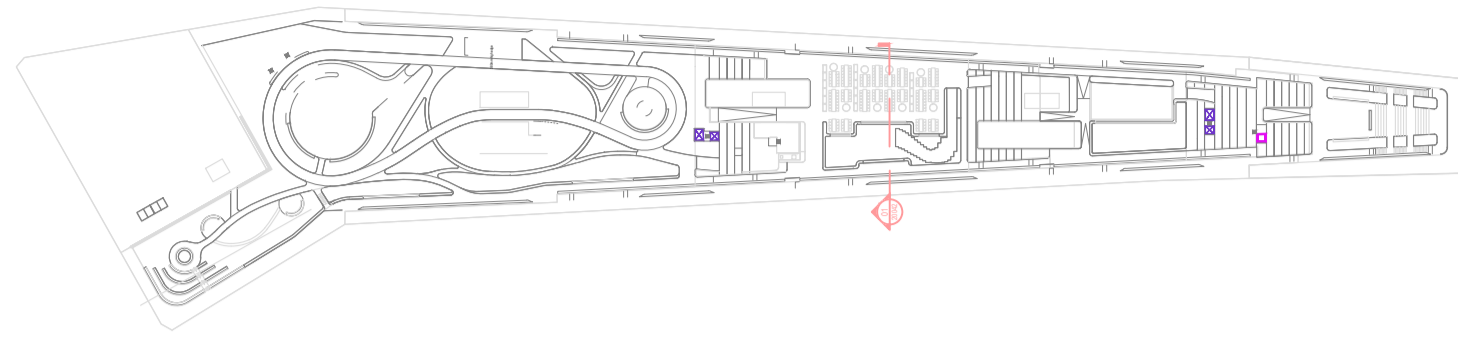

00  
20042  
Key Plan - Garden  
Scale 1:1500 @ A1

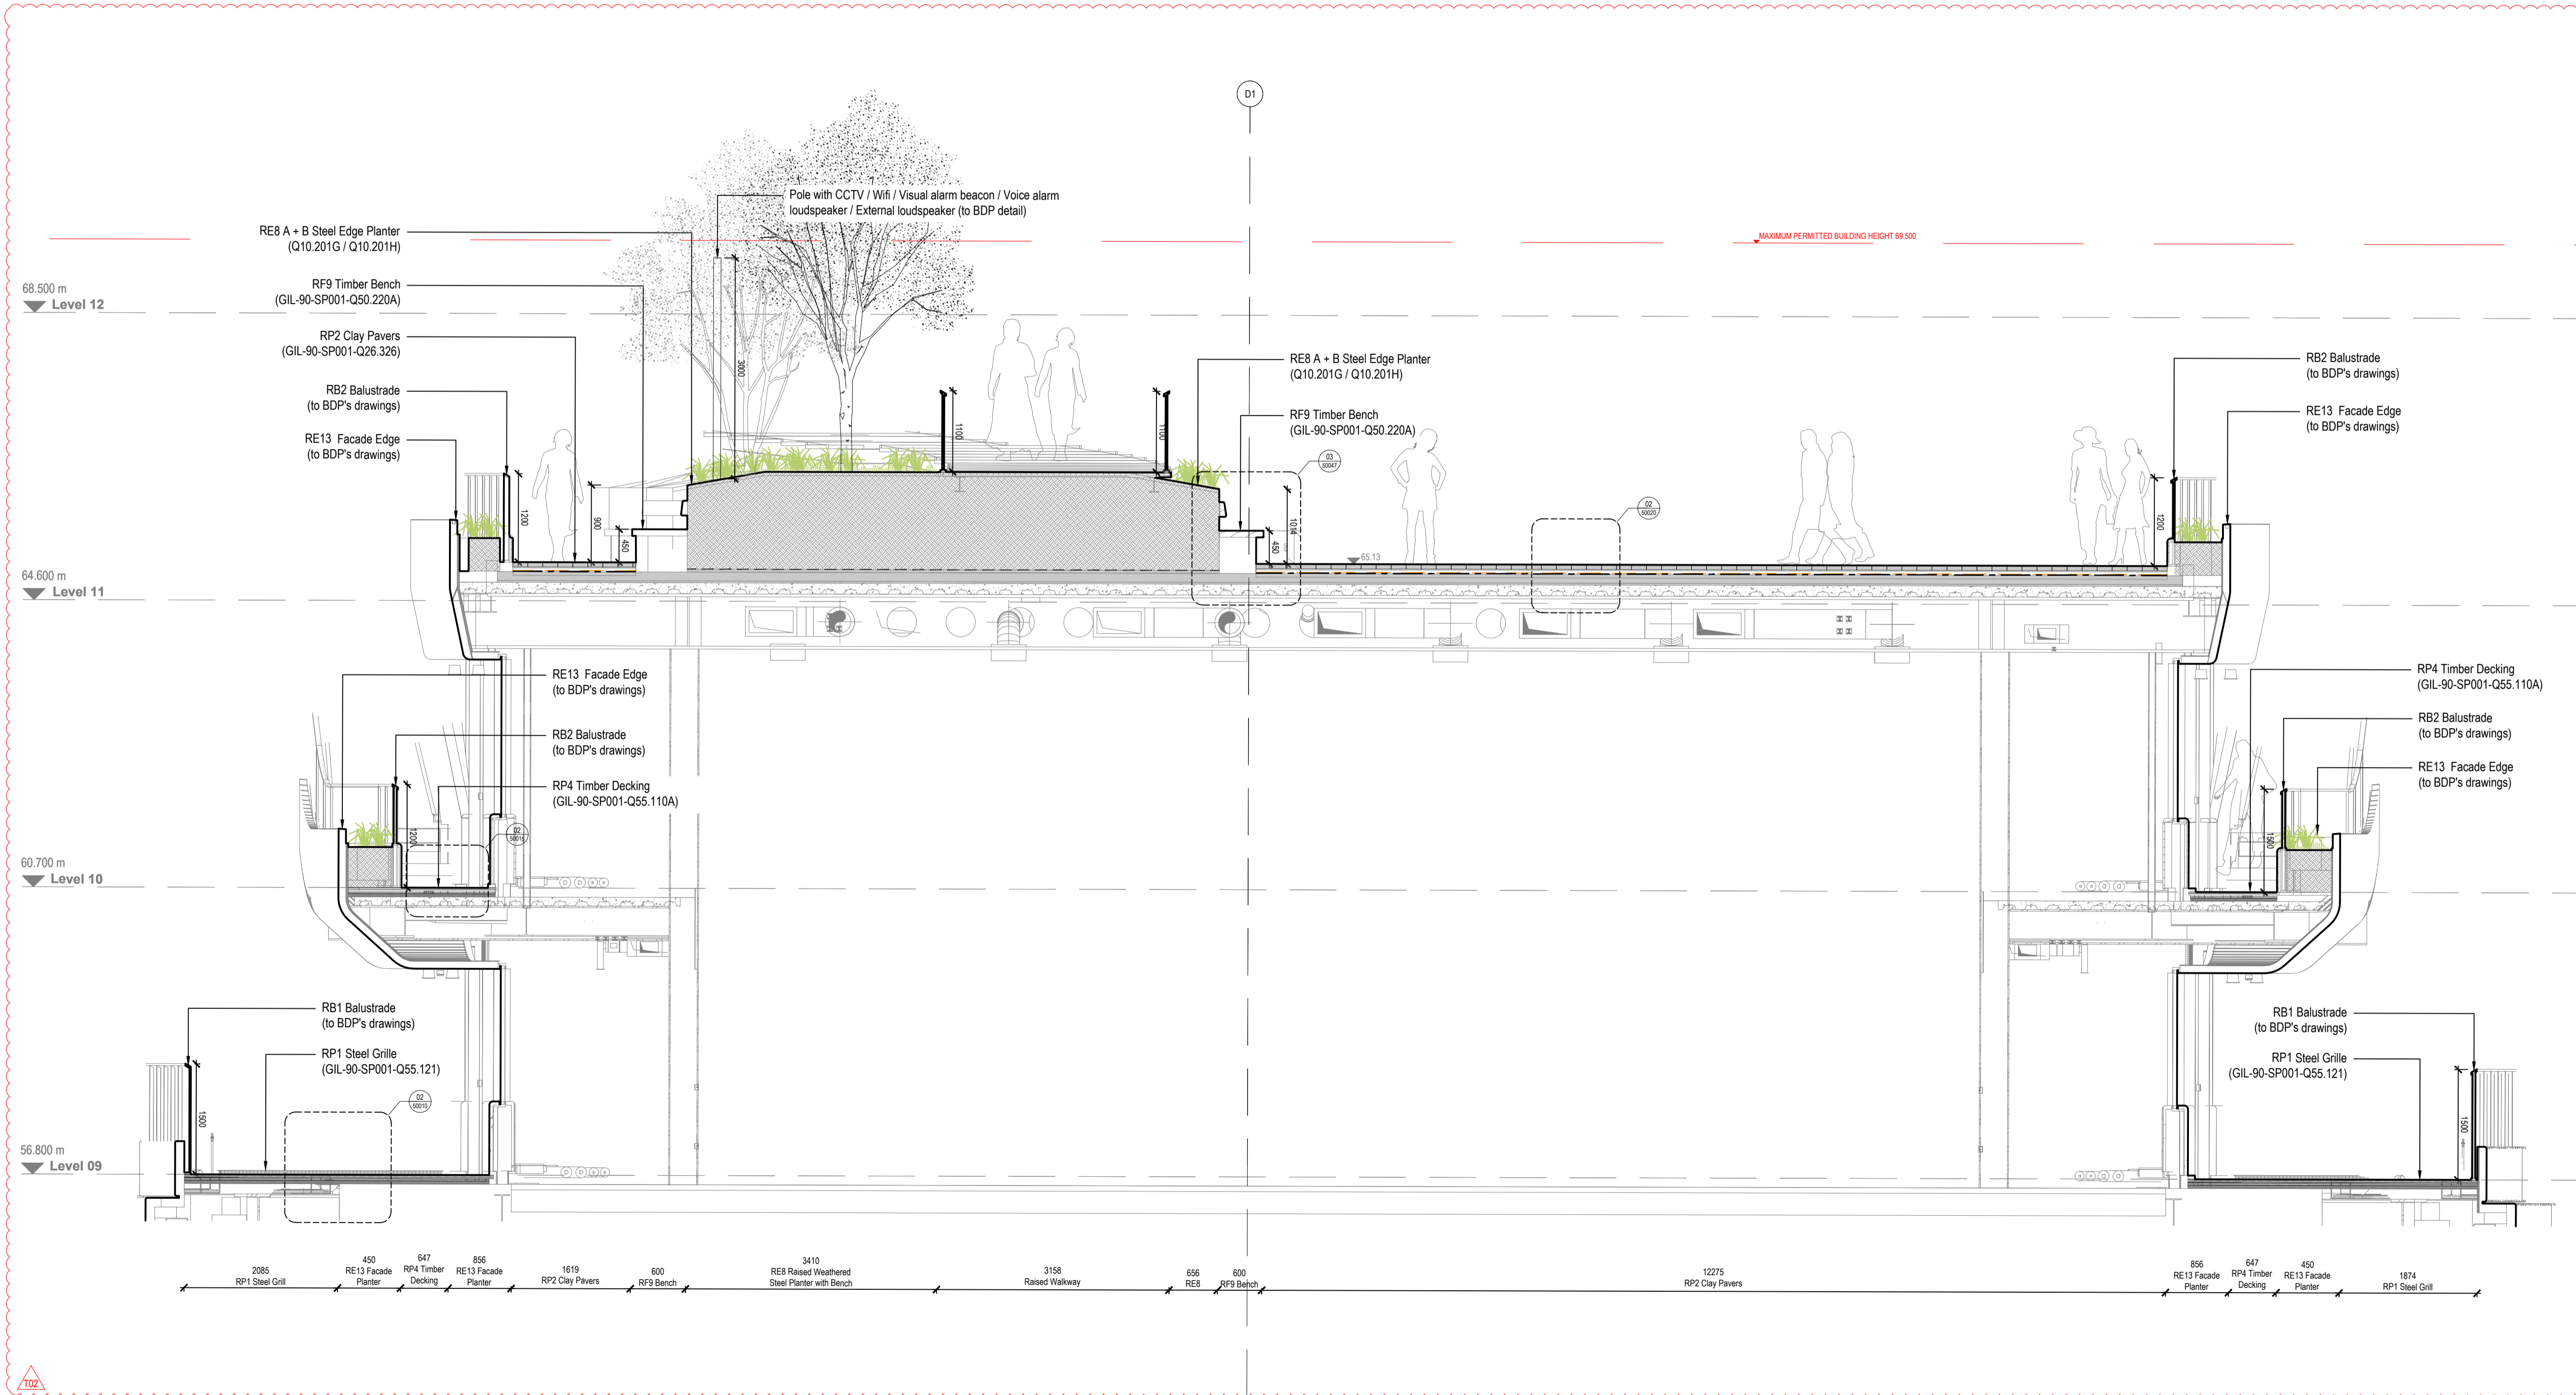


REVISION	DESCRIPTION	DATE	BY	CHKD
T02	Stage 4 Update	15.12.17	SH	AM
T01	Stage 4 Issue	29.09.17	EB	AM
P04	Issued to include services only	01.09.17	SH	AM
P03	Issued for Stage 4 (75% ISSUE)	21.07.17	CD	AM
P02	Issued for Stage 4 (50% ISSUE)	20.06.17	CD	AM
P01	Issued for Stage 3	25.01.17	SH	AM
P00	For Planning (DRAFT)	05.01.17	SH	AM

**GILLESPIES**

1 St John's Square, London EC3M 4BH  
P: 020 7253 2829 F: 020 7253 3900 E: design.broker@gillespies.co.uk

© copyright GILLESPIES LLP, all rights reserved

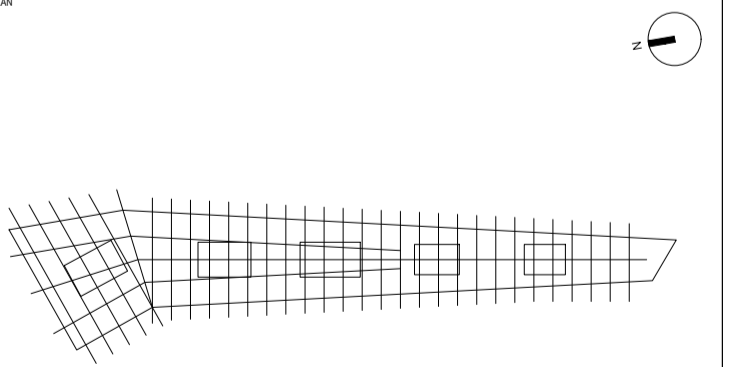


FOR TENDER

Proposed Roof Cross Section - Field

Title	05.01.17
Project No.	P2007133
Scale	1:50
Drawn	SH
Checked	AM

KXC-A-001-L-GIL-00-20042

T02

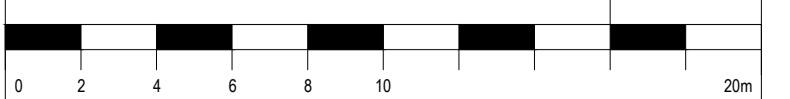

01  
20042  
Garden - Gridline 9  
Scale 1:50 @ A1